


DATE	BY	DATE	BY
DESIGNED	PK	REVISED	4/10/2013
DRAWN	JRR	REVISED	-
CHECKED	RTM	REVISED	-
DATE	12/17/2012	REVISED	-


DATE	BY	DATE	BY
DESIGNED	PK	REVISED	4/10/2013
DRAWN	JRR	REVISED	-
CHECKED	RTM	REVISED	-
DATE	12/17/2012	REVISED	-

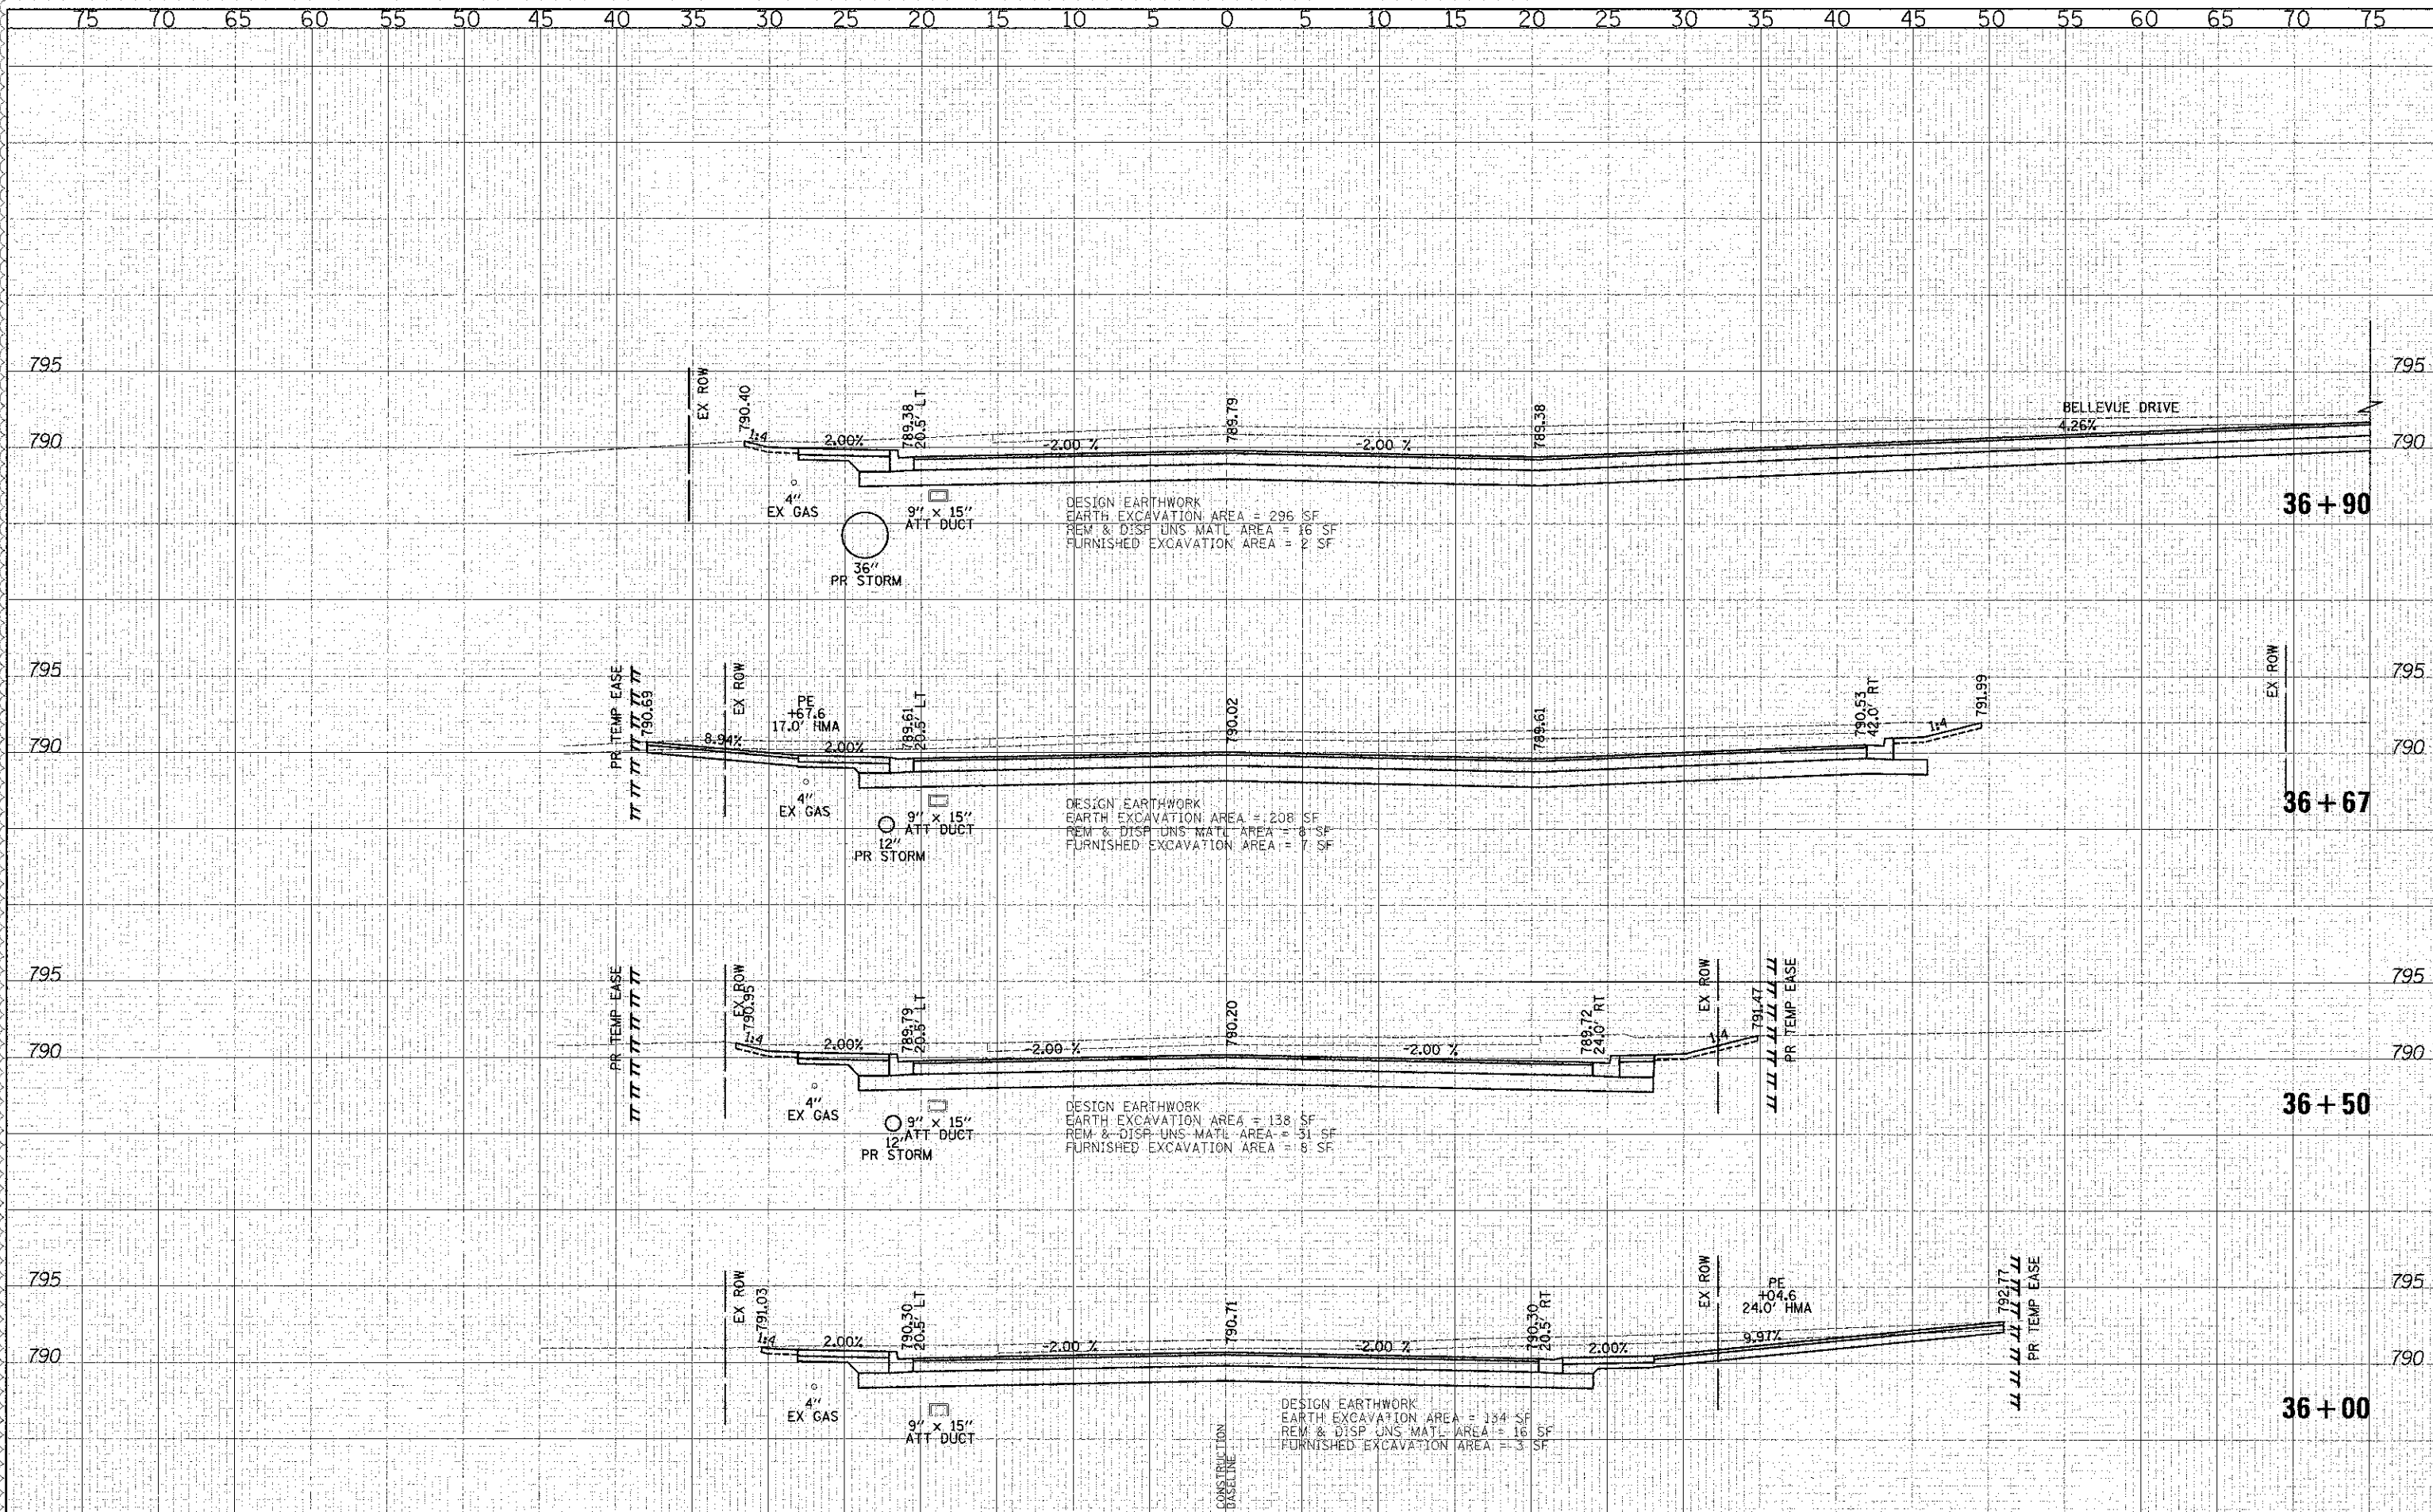

450 E Devon Ave, Suite 300
 Masca, Illinois 60143
 Tel: 630.773.3900 Fax: 630.773.3975
 www.civiltechinc.com

DESIGNED	PK	REVISED	4/10/2013
DRAWN	JRR	REVISED	-
CHECKED	RTM	REVISED	-
DATE	12/17/2012	REVISED	-

STATE OF ILLINOIS
 DEPARTMENT OF TRANSPORTATION

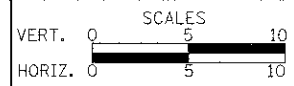

CROSS SECTIONS - WASHINGTON STREET

SHEET NO. 29 OF 49 SHEETS STA. 36+00.00 TO STA. 36+90.00

F.A.U. RTE.	SECTION	COUNTY	TOTAL SHEET SHEETS NO.
0187	05-00121-07-WR	LAKE	223 196
FED. ROAD DIST. NO. 1 ILLINOIS FED. AID PROJECT			CONTRACT NO. 63765