


DATE	3/1
BY	SR
REVISIONS	
1. SURVEY	PLOTTED
2. NOTE BOOK	TEMPLATE
3. AREAS CHECKED	


DATE	
BY	
REVISIONS	
1. SURVEY	PLOTTED
2. NOTE BOOK	TEMPLATE
3. AREAS CHECKED	

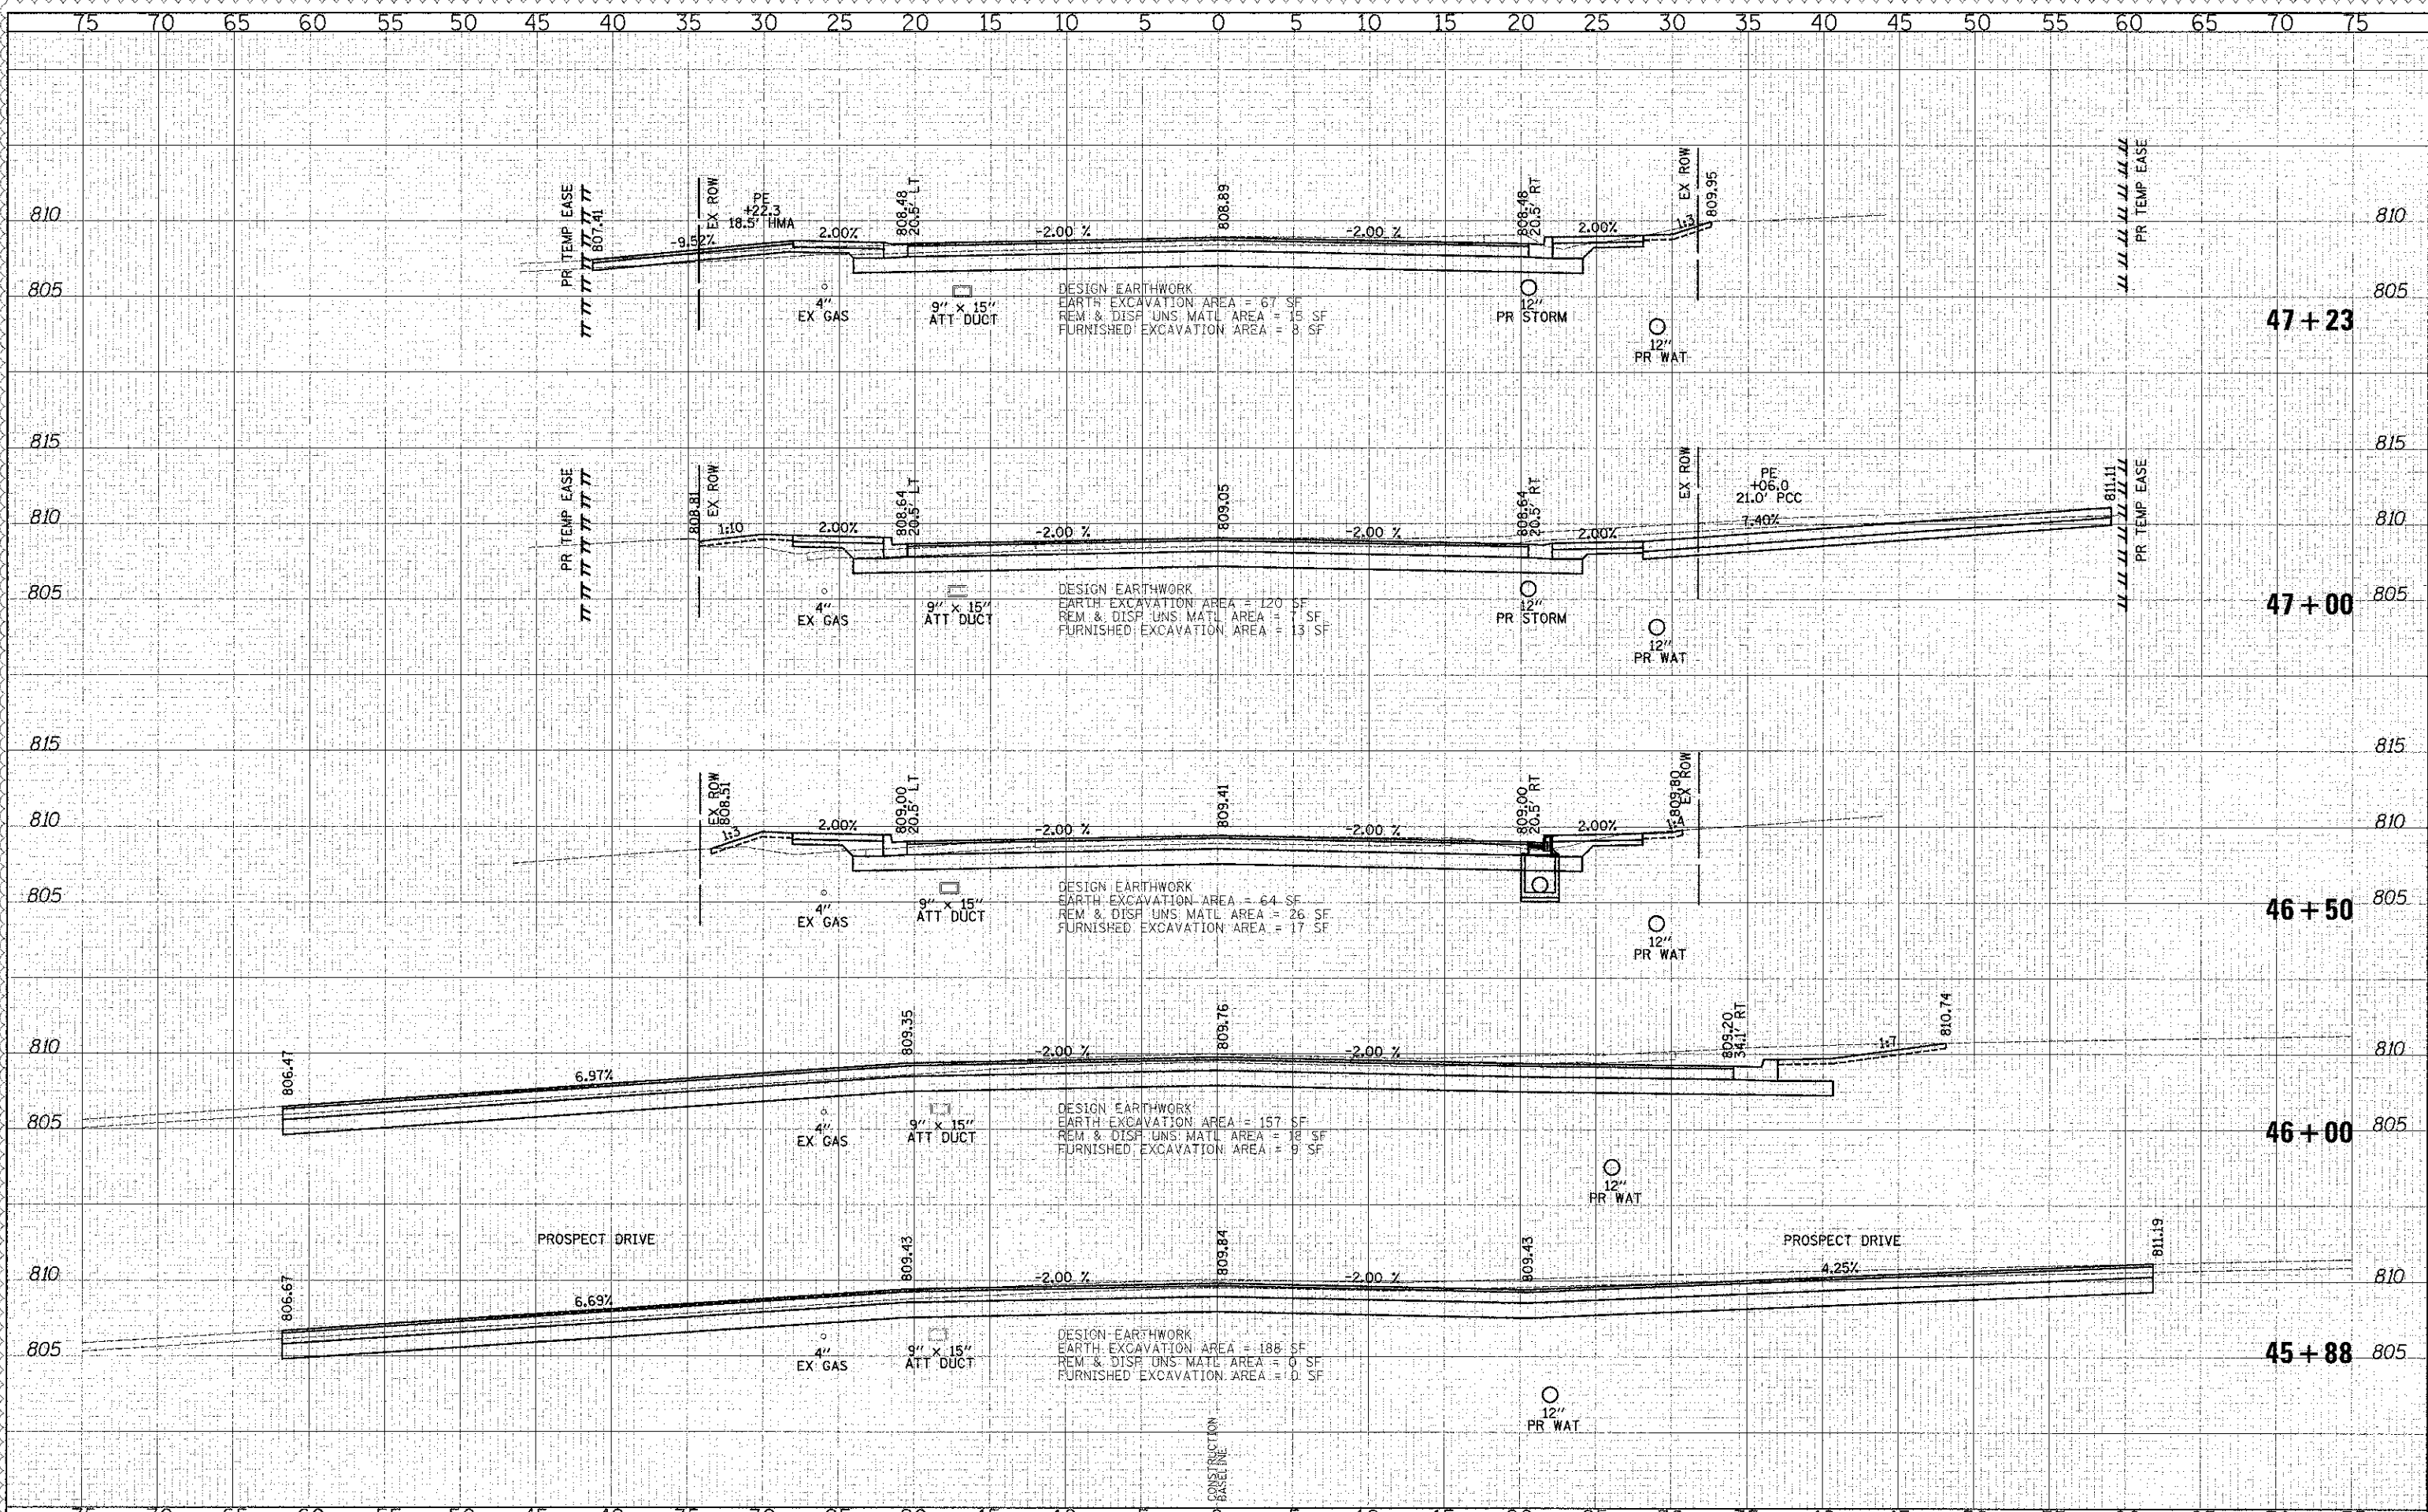

450 E Devon Ave, Suite 300
 Itasca, Illinois 60143
 Tel: 630.773.3900 Fax: 630.773.3975
 www.civiltechinc.com

DESIGNED - PK	REVISED - 4/10/2013
DRAWN - JRR	REVISED -
CHECKED - RTM	REVISED -
DATE - 12/17/2012	REVISED -

STATE OF ILLINOIS
 DEPARTMENT OF TRANSPORTATION

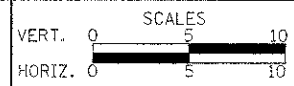

CROSS SECTIONS - WASHINGTON STREET

SHEET NO. 38 OF 49 SHEETS STA. 45+88.00 TO STA. 47+23.00

F.A.U. RTE.	SECTION	COUNTY	TOTAL SHEETS	SHEET NO.
0187	05-00121-07-WR	LAKE	223	205
CONTRACT NO. 63765				
FED. ROAD DIST. NO. 1 ILLINOIS FED. AID PROJECT				