


|           |      |             |
|-----------|------|-------------|
| DATE      | BY   | DATE        |
| SUBMITTED | BY   | DATE        |
| NOTED     | BY   | DATE        |
| REVISIONS | BY   | DATE        |
| NO.       | DATE | DESCRIPTION |


|           |      |             |
|-----------|------|-------------|
| DATE      | BY   | DATE        |
| SUBMITTED | BY   | DATE        |
| NOTED     | BY   | DATE        |
| REVISIONS | BY   | DATE        |
| NO.       | DATE | DESCRIPTION |

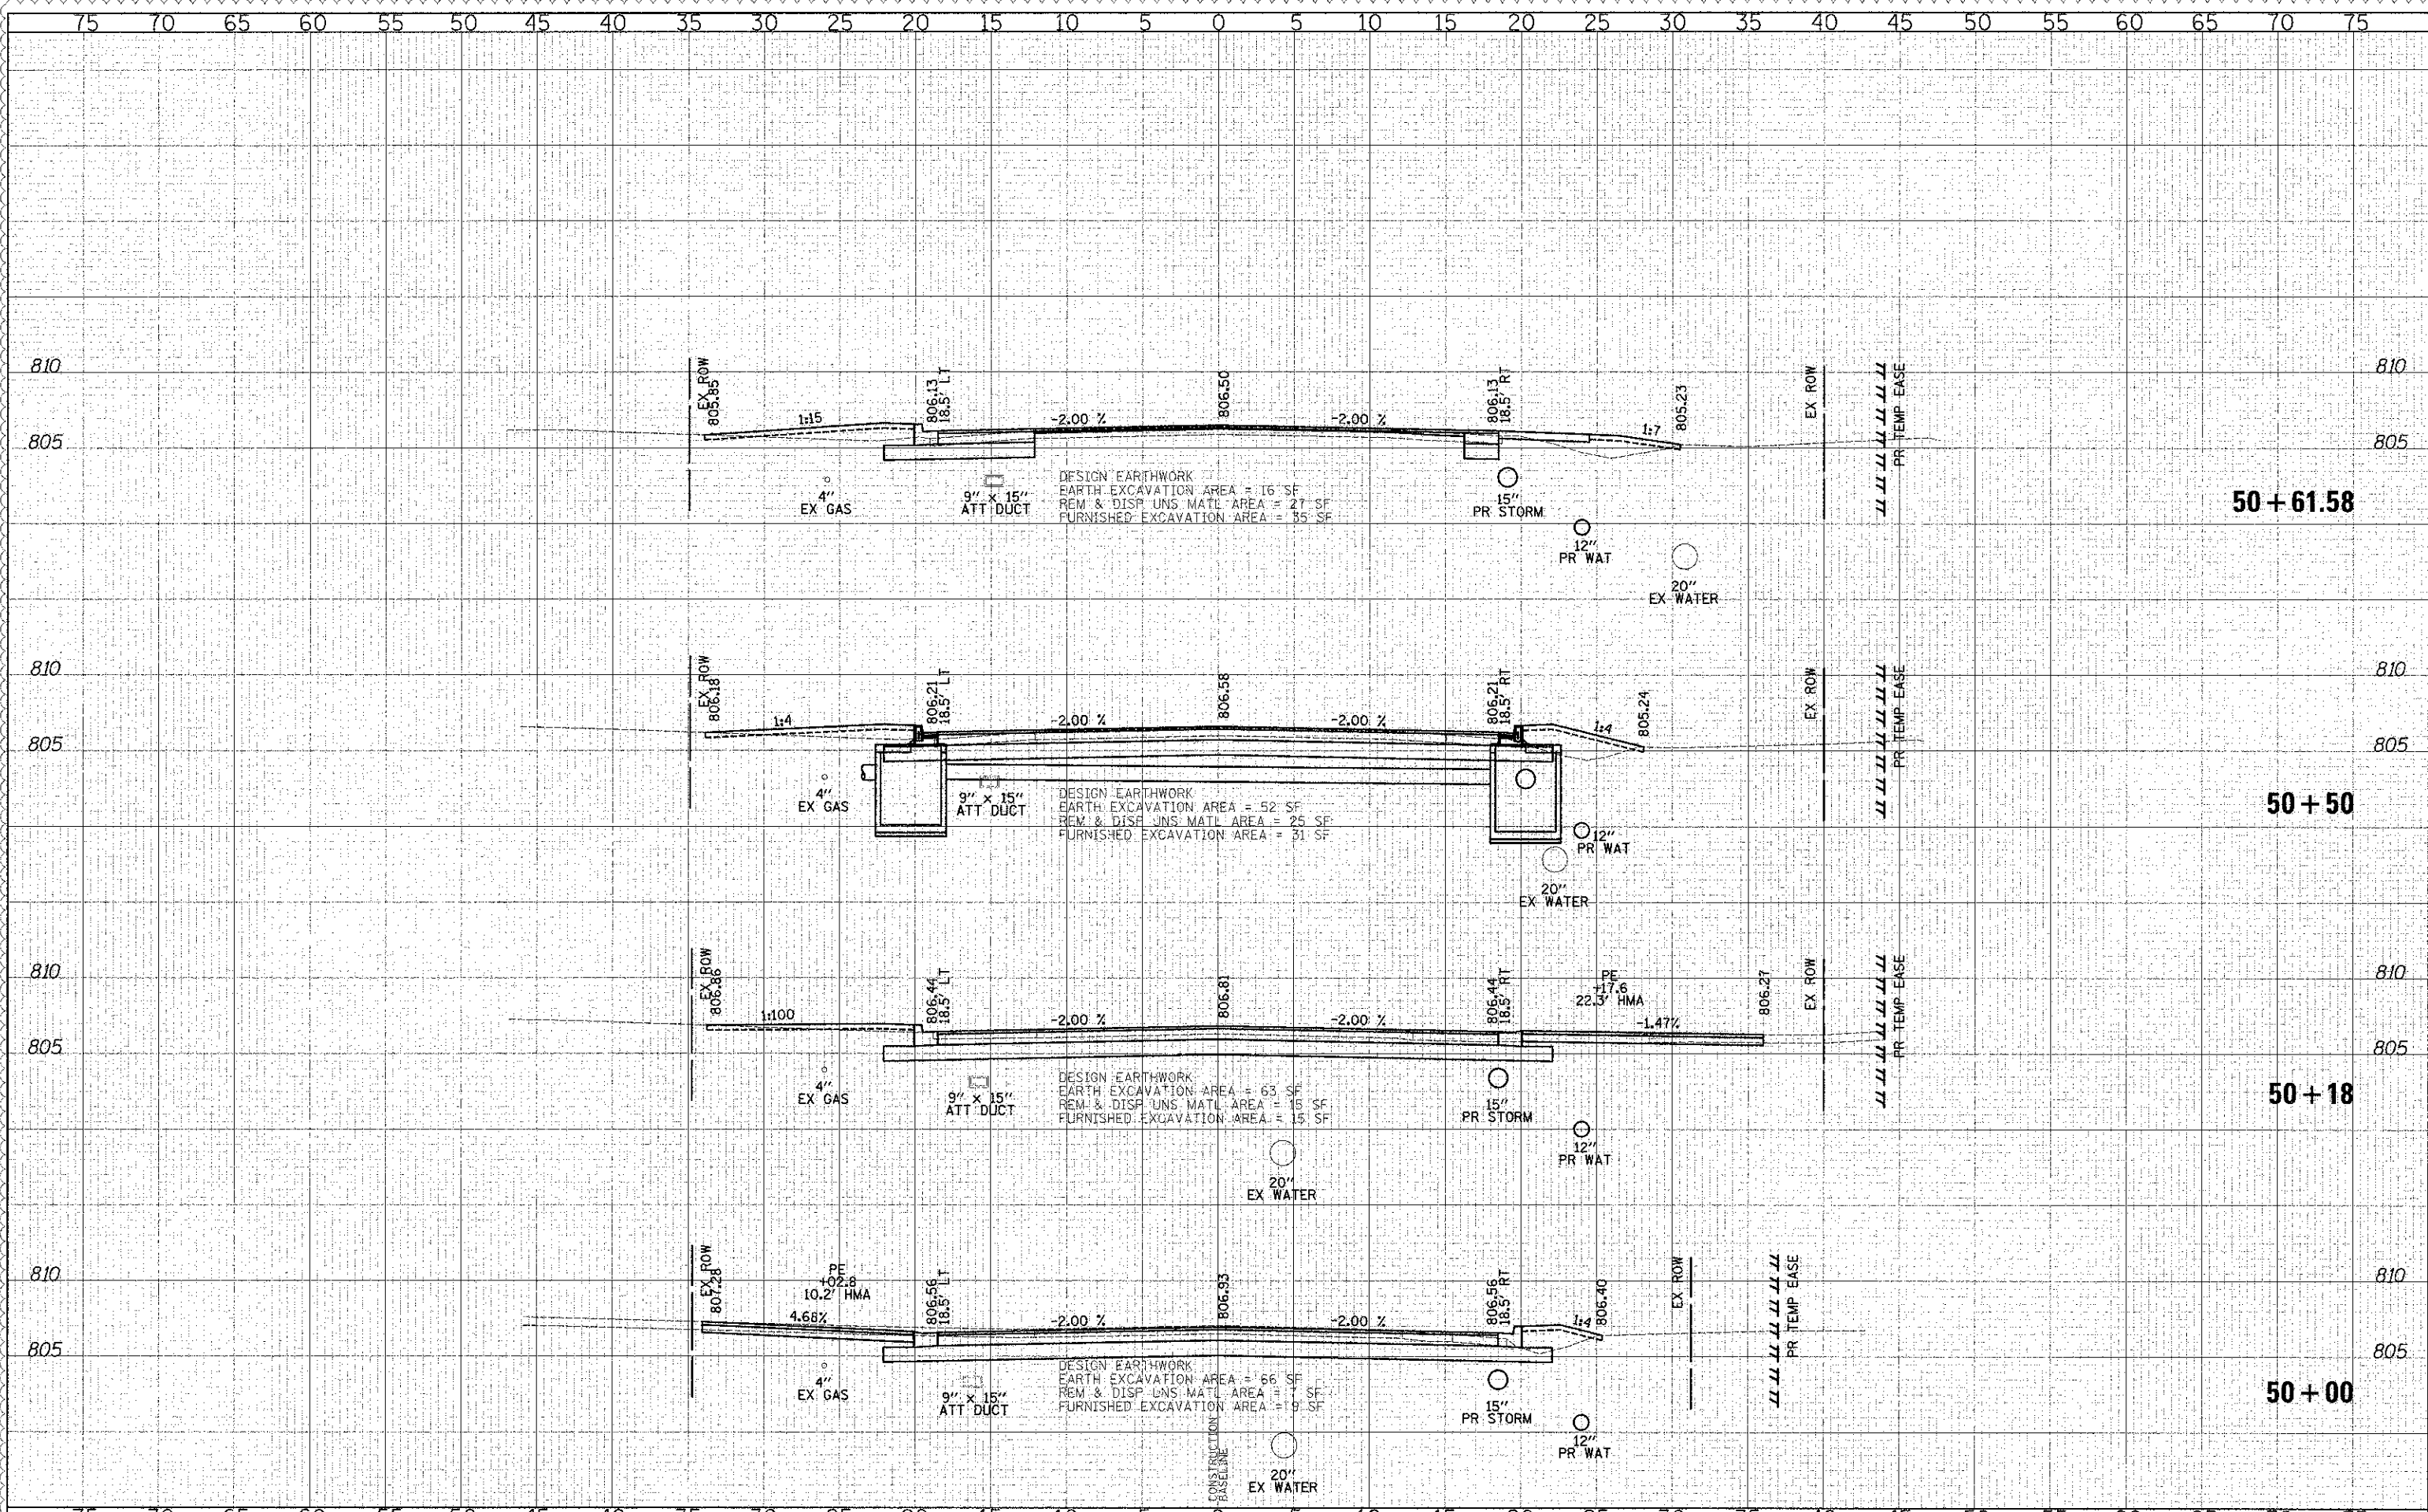

450 E Devon Ave, Suite 300  
Itasca, Illinois 60143  
Tel: 630.773.3900 Fax: 630.773.3975  
www.civiltechinc.com

|                   |                     |
|-------------------|---------------------|
| DESIGNED - PK     | REVISED - 4/10/2013 |
| DRAWN - JRR       | REVISED -           |
| CHECKED - RTM     | REVISED -           |
| DATE - 12/17/2012 | REVISED -           |

**STATE OF ILLINOIS  
DEPARTMENT OF TRANSPORTATION**

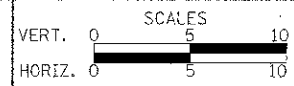

**CROSS SECTIONS - WASHINGTON STREET**

SHEET NO. 41 OF 49 SHEETS STA. 50+00.00 TO STA. 50+61.58

| F.A.U. RTE.        | SECTION        | COUNTY | TOTAL SHEETS | SHEET NO. |
|--------------------|----------------|--------|--------------|-----------|
| 0187               | 05-00121-07-WR | LAKE   | 223          | 208       |
| CONTRACT NO. 63765 |                |        |              |           |

FED. ROAD DIST. NO. 1 ILLINOIS FED. AID PROJECT