


DATE	
BY	
REVIEWED	
SURVEY	
NOTE BOOK	
NO.	

DATE	
BY	
REVIEWED	
SURVEY	
NOTE BOOK	
NO.	


DATE	
BY	
REVIEWED	
SURVEY	
NOTE BOOK	
NO.	

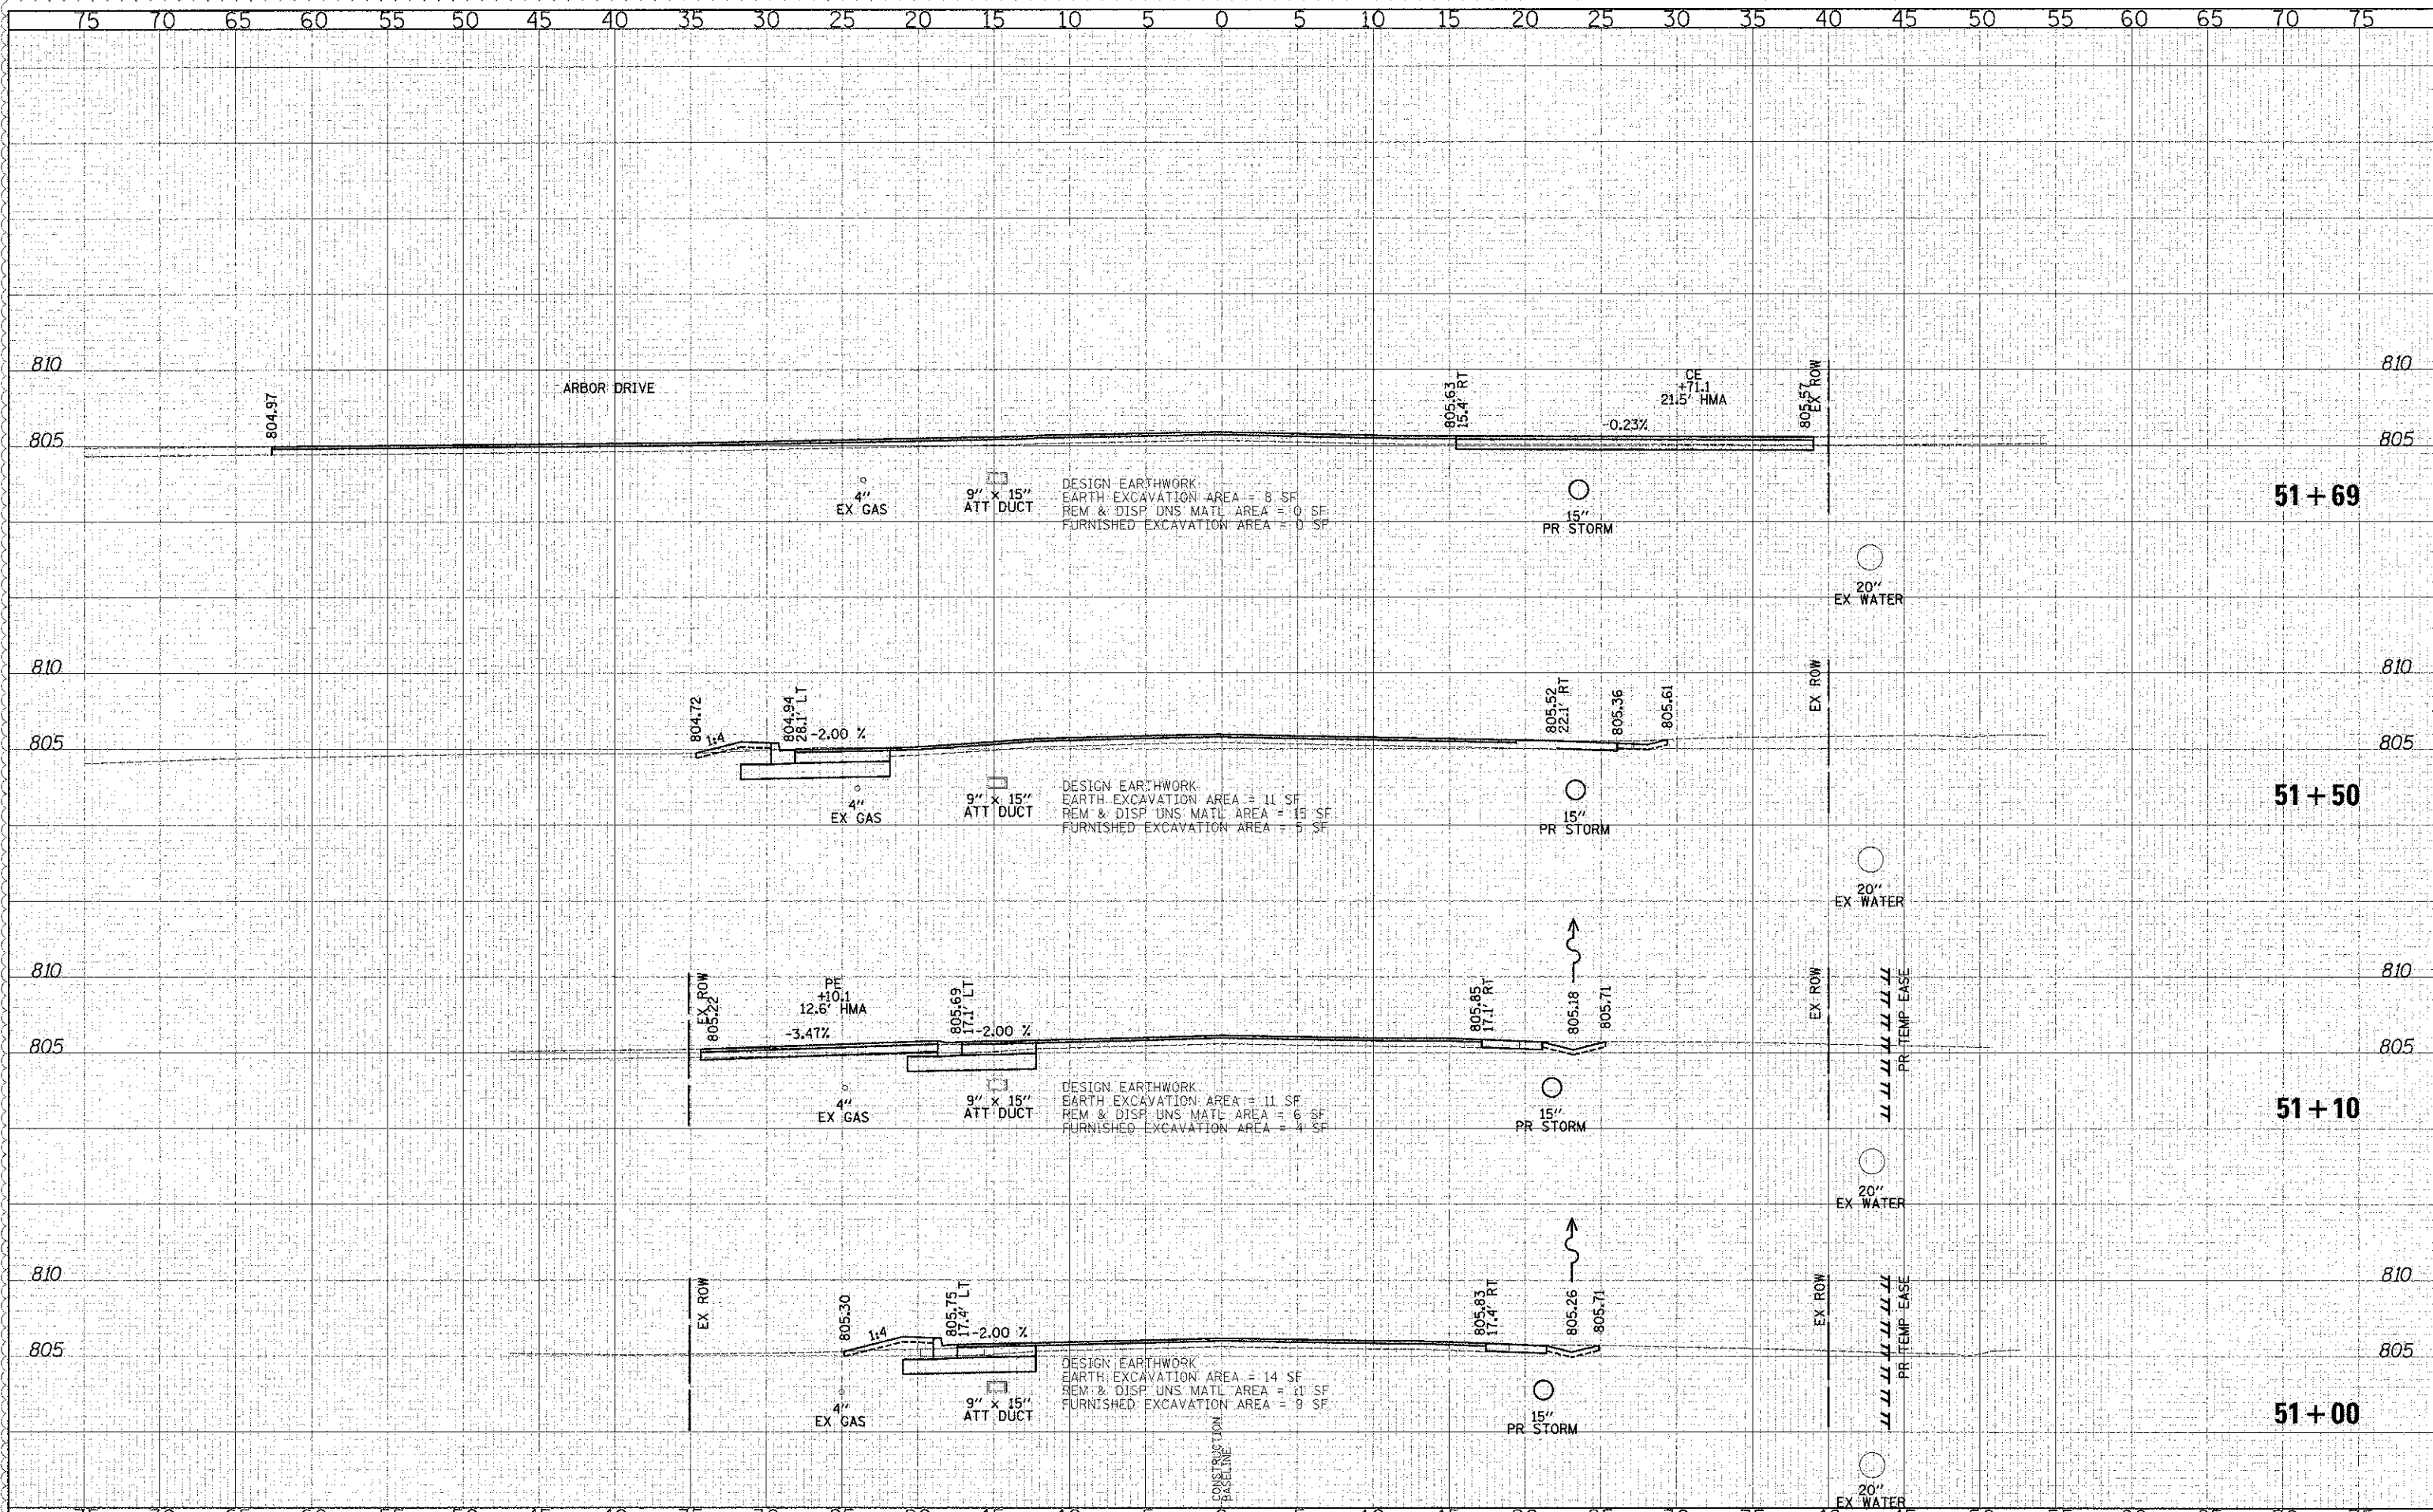

450 E Devon Ave, Suite 300
Itasca, Illinois 60143
Tel: 630.773.3900 Fax: 630.773.3975
www.civiltechinc.com

DESIGNED - PK	REVISED - 4/10/2013
DRAWN - JRR	REVISED -
CHECKED - RTM	REVISED -
DATE - 12/17/2012	REVISED -

STATE OF ILLINOIS
DEPARTMENT OF TRANSPORTATION

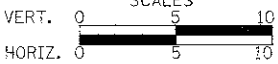

CROSS SECTIONS - WASHINGTON STREET

SHEET NO. 42 OF 49 SHEETS STA. 51+00.00 TO STA. 51+69.00

F.A.L. RTE.	SECTION	COUNTY	TOTAL SHEETS	SHEET NO.
0187	05-00121-07-WR	LAKE	223	209
CONTRACT NO. 63765				
FED. ROAD DIST. NO. 1 (ILLINOIS) FED. AID PROJECT				