


FINAL	DATE
SURVEY	
NOTED	
NO.	


GROUP	DATE
SURVEY	
NOTED	
NO.	

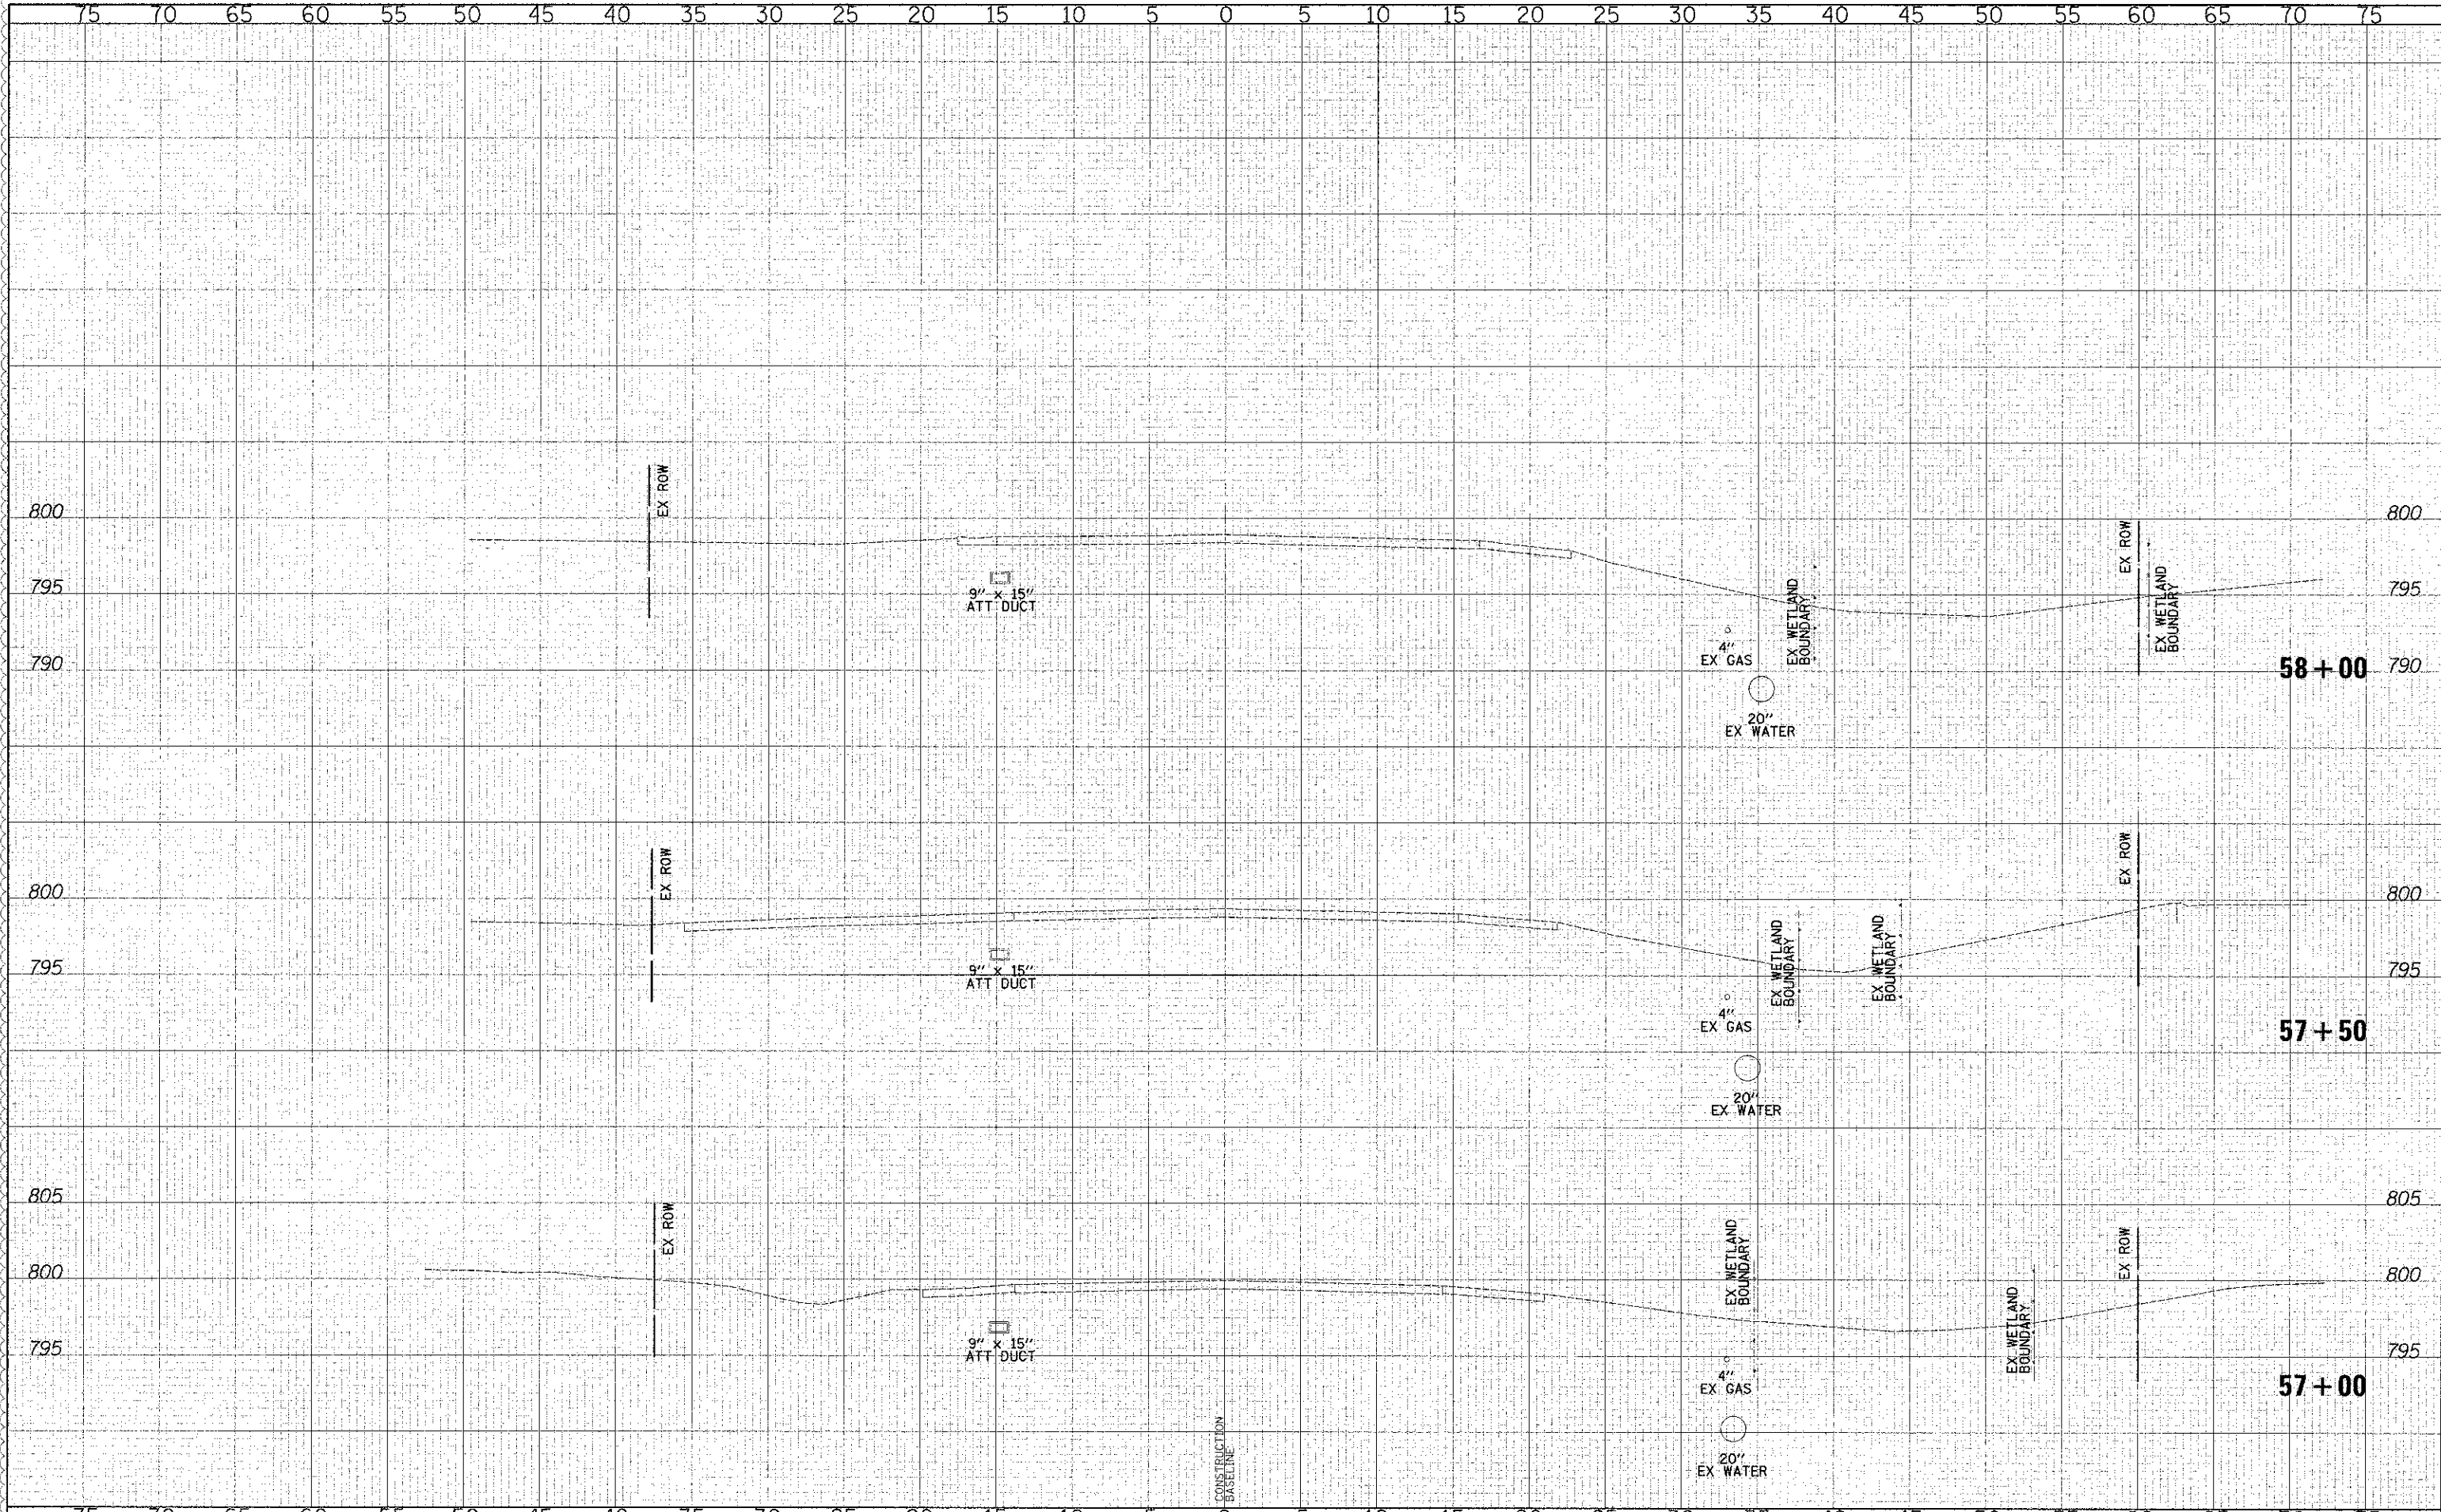

450 E Devon Ave, Suite 300
Itasca, Illinois 60143
Tel: 630.773.3900 Fax: 630.773.3975
www.civiltechinc.com

DESIGNED - PK	REVISED - 4/10/2013
DRAWN - JRR	REVISED -
CHECKED - RTM	REVISED -
DATE - 12/17/2012	REVISED -

STATE OF ILLINOIS
DEPARTMENT OF TRANSPORTATION

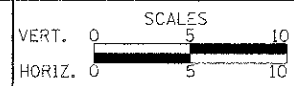

CROSS SECTIONS - WASHINGTON STREET

SHEET NO. 46 OF 49 SHEETS STA. 57+00.00 TO STA. 58+00.00

F.A.U. RTE. 0187	SECTION 05-0G121-07-WR	COUNTY LAKE	TOTAL SHEETS 223	SHEET NO. 213
FED. ROAD DIST. NO. 1 ILLINOIS FED. AID PROJECT				

CONTRACT NO. 63765