


DATE	BY	DATE
DESIGNED	PK	4/10/2013
DRAWN	JRR	REVIS
CHECKED	RTM	REVIS
DATE	12/17/2012	REVIS

DATE	BY	DATE
DESIGNED	PK	4/10/2013
DRAWN	JRR	REVIS
CHECKED	RTM	REVIS
DATE	12/17/2012	REVIS

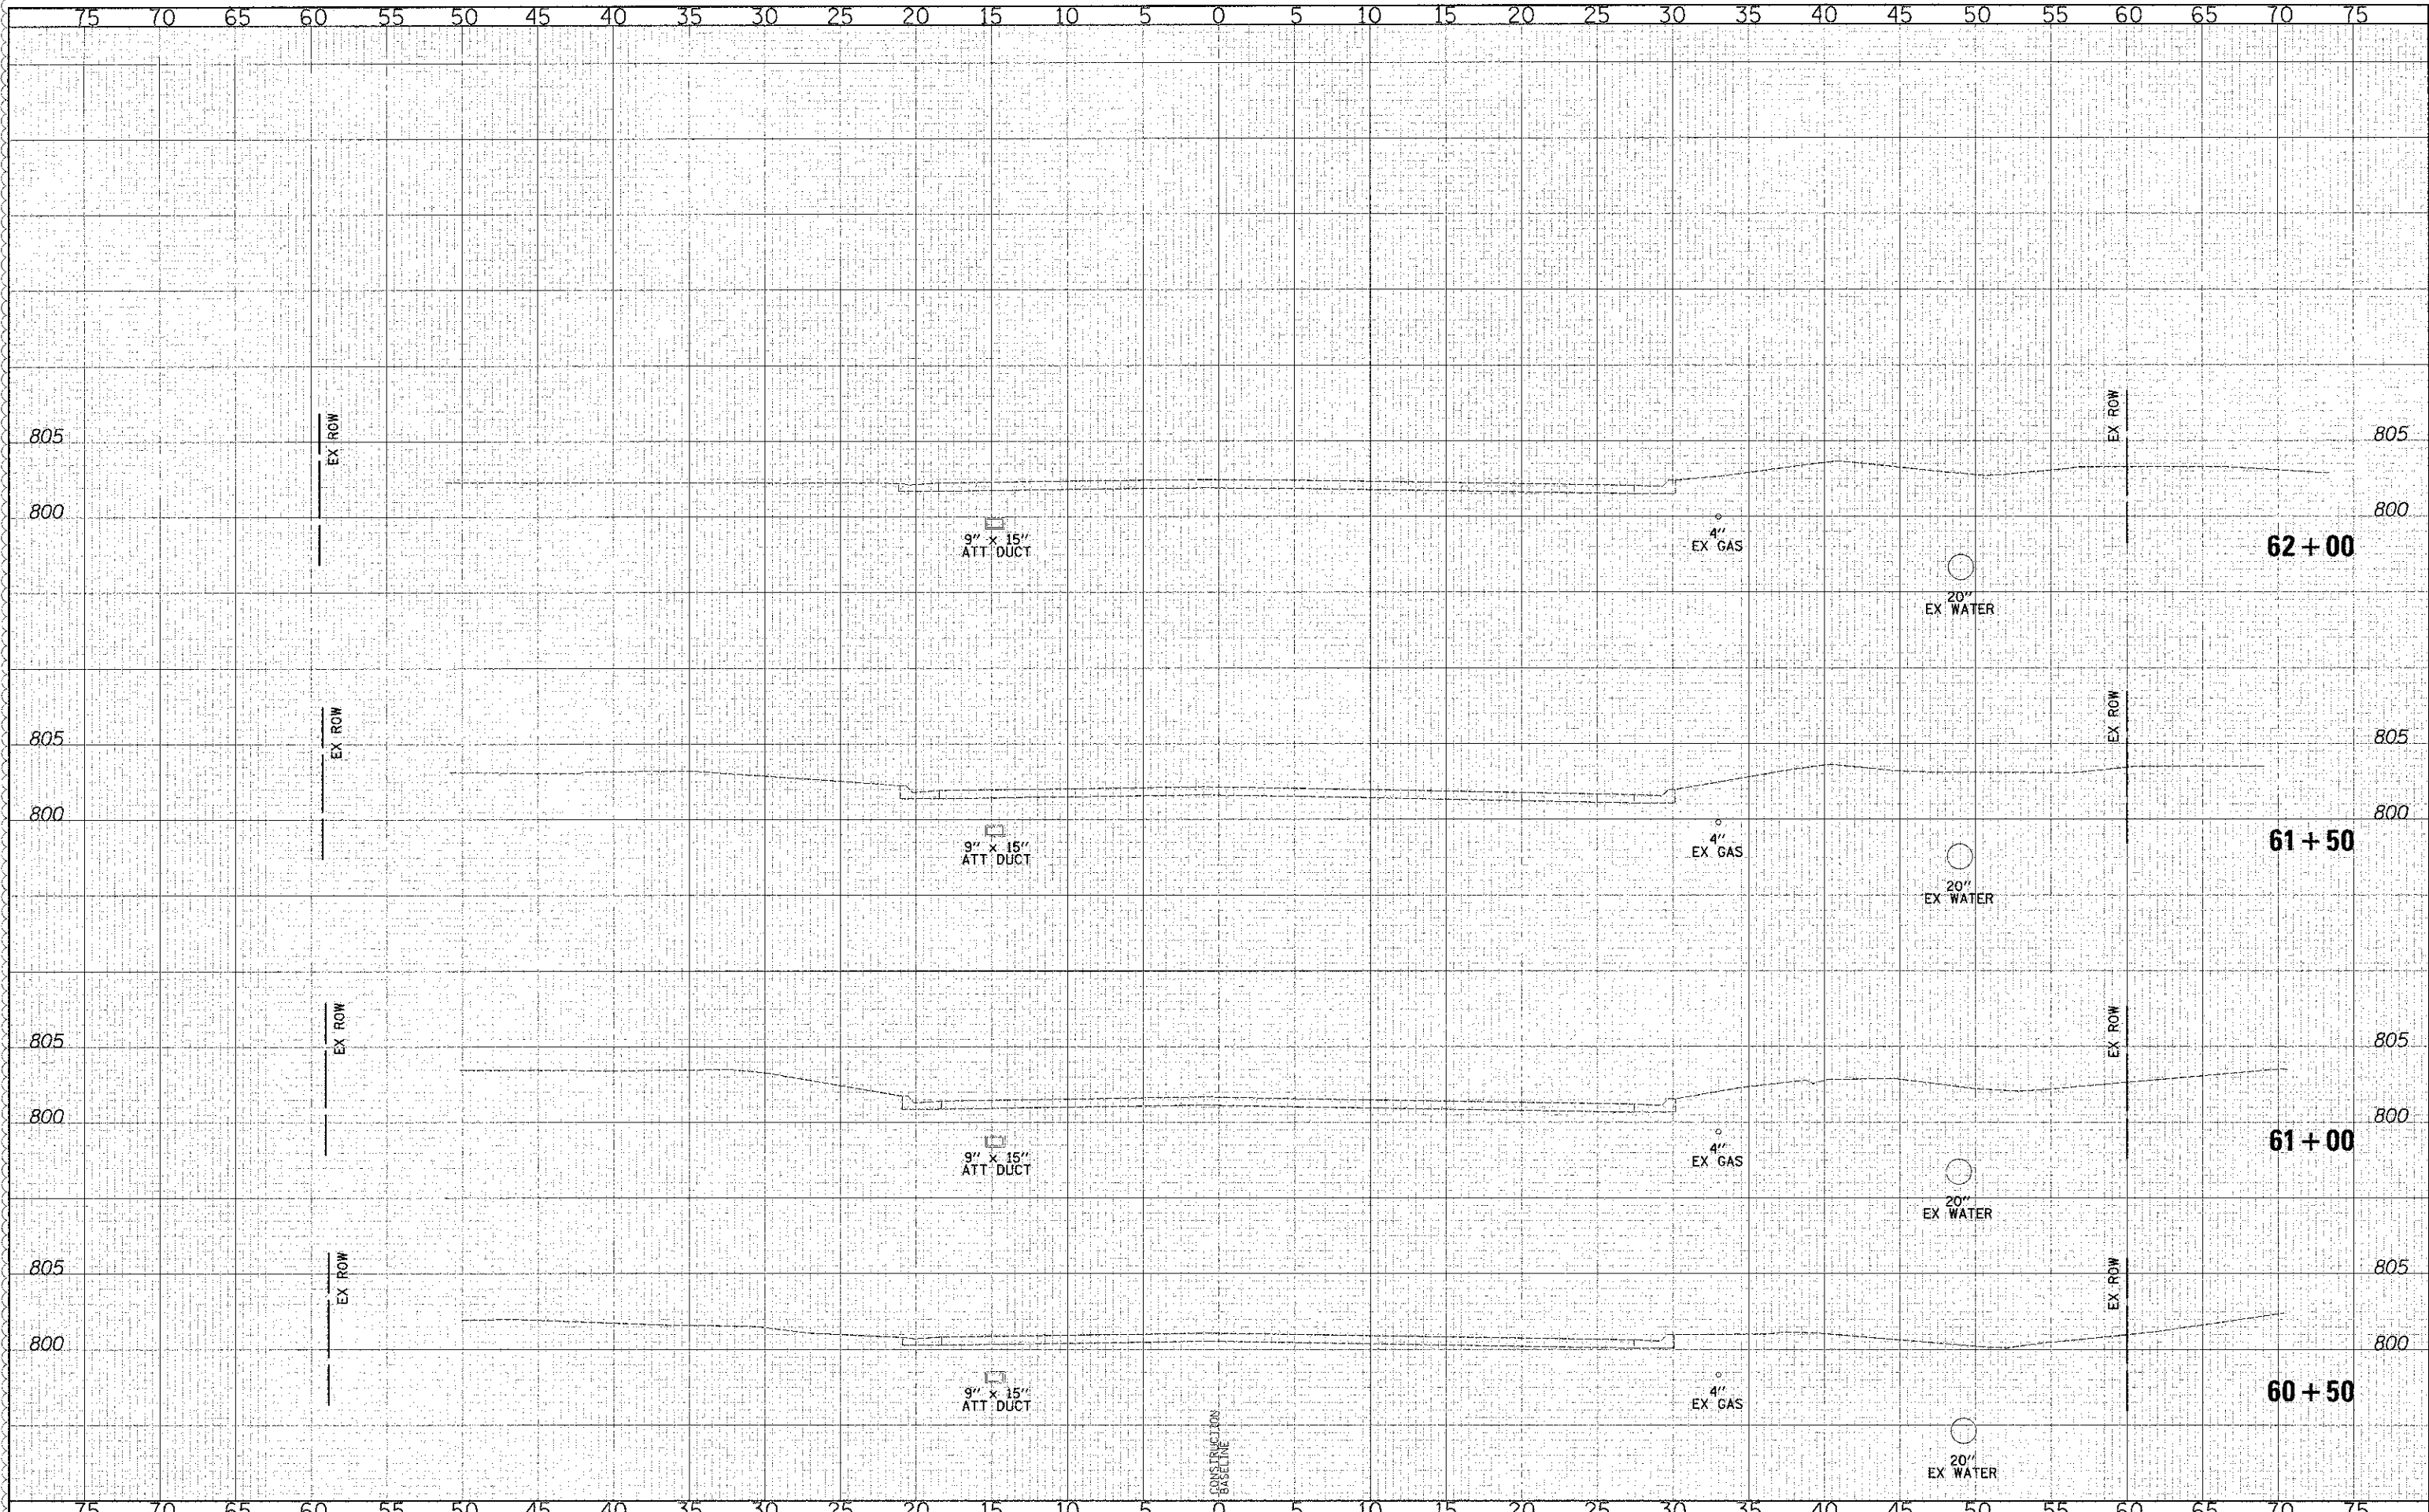

450 E Devon Ave, Suite 300
Itasca, Illinois 60143
Tel: 630.773.3900 Fax: 630.773.3975
www.civiltechinc.com

DESIGNED	PK	REVIS	4/10/2013
DRAWN	JRR	REVIS	
CHECKED	RTM	REVIS	
DATE	12/17/2012	REVIS	

STATE OF ILLINOIS
DEPARTMENT OF TRANSPORTATION

VERT. 0
HORIZ. 0
SCALES
5 10
5 10

CROSS SECTIONS - WASHINGTON STREET

SHEET NO. 48 OF 49 SHEETS STA. 60+50.00 TO STA. 62+00.00

F.A.U. RTE. 0187	SECTION 05-00121-07-WR	COUNTY LAKE	TOTAL SHEETS 223	SHEET NO. 215
FED. ROAD DIST. NO. 1 ILLINOIS FED. AID PROJECT				

CONTRACT NO. 63765