

FOR INDEX OF SHEETS, SEE SHEET NO. 2

FOR LIST OF HIGHWAY STANDARDS, SEE SHEET NO. 2


# STATE OF ILLINOIS DEPARTMENT OF TRANSPORTATION DIVISION OF HIGHWAYS PLANS FOR PROPOSED FEDERAL AID HIGHWAY

FAU 1531 (McCOY DRIVE)  
GREGORY STREET TO ILLINOIS ROUTE 59  
AND  
FAU 2532 (COMMONS DRIVE)  
US ROUTE 34 TO LIBERTY STREET  
TRAFFIC SIGNAL INTERCONNECT  
SECTION 11-00297-00-TL  
PROJECT NO. CMM-9003(939)  
DUPAGE COUNTY  
CITY OF AURORA  
JOB NO.: C-91-217-12

EXISTING ADT (2008) = COMMONS DRIVE: 13,500  
McCOY DRIVE: 9,700


POSTED / DESIGN SPEED = 30-35 M.P.H.  
DESIGN DESIGNATION = MINOR ARTERIAL

J.U.L.I.E.  
JOINT UTILITY LOCATING INFORMATION FOR EXCAVATION  
1-800-892-0123 (CALL 48 HOURS IN ADVANCE)

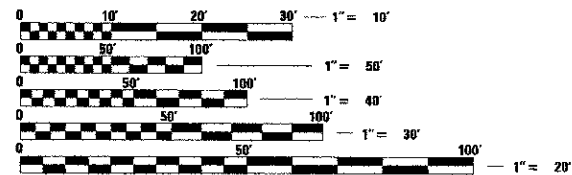

FULL SIZE PLANS HAVE BEEN PREPARED USING STANDARD  
ENGINEERING SCALES. REDUCED SIZED PLANS WILL NOT  
CONFORM TO STANDARD SCALES. IN MAKING MEASUREMENTS  
ON REDUCED PLANS, THE ABOVE SCALES MAY BE USED.

**CONTRACT NO: 63816**

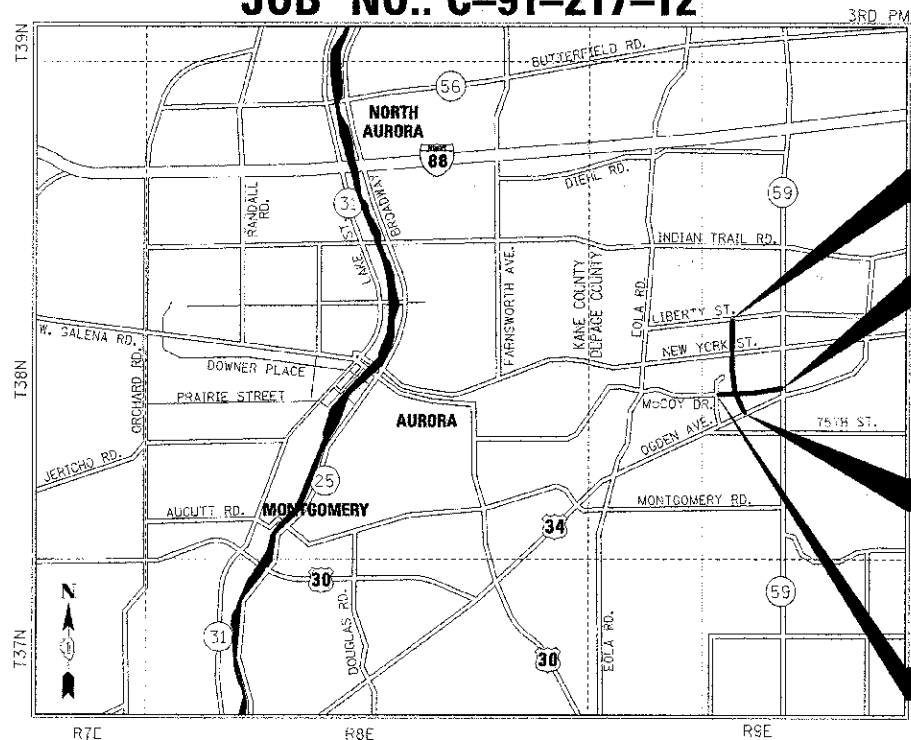

LOCATION MAP

SCALE: N.T.S

PROJECT GROSS LENGTH = 7,000.00 FEET = 1.33 MILES (COMMONS DRIVE)  
= 4,700.00 FEET = 0.89 MILES (McCOY DRIVE)

PROJECT NET LENGTH = 7,000.00 FEET = 1.33 MILES (COMMONS DRIVE)  
= 4,700.00 FEET = 0.89 MILES (McCOY DRIVE)

END PROJECT  
(LIBERTY STREET)  
STA 3101+00

END PROJECT  
(IL ROUTE 59)  
STA 4087+00

BEGIN PROJECT  
(US ROUTE 34)  
STA 3031+00

BEGIN PROJECT  
(GREGORY STREET)  
STA 4040+00

*Matthew J. Feller*  
MATTHEW J. FELLER, P.E.  
NO. 062-065169  
EXPIRES: 11/30/2013  
HR GREEN, INC.



F.A.U. RTE.	SECTION	COUNTY	TOTAL SHEETS	SHEET NO.
1531/2532	11-00297-00-TL	DUPAGE	38	1

CONTRACT NO. 63816



LOCATION OF SECTION INDICATED THUS: - ■ -

STATE OF ILLINOIS  
DEPARTMENT OF TRANSPORTATION  
DIVISION OF HIGHWAYS

APPROVED *February 6* 20 *13*  
*S. J. [Signature]*  
CITY OF AURORA, CITY TRAFFIC ENGINEER

PASSED *February 25* 20 *13*  
*[Signature]*  
DISTRICT 1 ENGINEER OF LOCAL ROADS & STREETS

RELEASING FOR BID  
BASED ON LIMITED  
REVIEW *February 27* 20 *13*  
*[Signature]*  
DEPUTY DIRECTOR OF HIGHWAYS, REGION 1 ENGINEER

PRINTED BY THE AUTHORITY  
OF THE STATE OF ILLINOIS



651 PRAIRIE POINTE, SUITE 201 | YORKVILLE, ILLINOIS 60586  
Phone: 630.553.7500 | Toll Free: 800.728.7805 | Fax: 630.553.7646 | HRGreen.com  
ILLINOIS PROFESSIONAL DESIGN FIRM #184-001322

DISTRICT 1 - PROGRAM AND OFFICE ENGINEER: CHARLES F. RIDDLE, P.E. (847) 705-4406, SCHAUMBURG, IL