

# TYPICAL SECTIONS

BRIDGE CONNECTOR PAVEMENT (FLEXIBLE)


STA 382+00.00 - STA 382+64.38

STA 384+15.38 - STA 385+02.41

BRIDGE

STA 382+64.38 - STA 384+15.38

STA. 385+02.41 - STA. 387+90.08

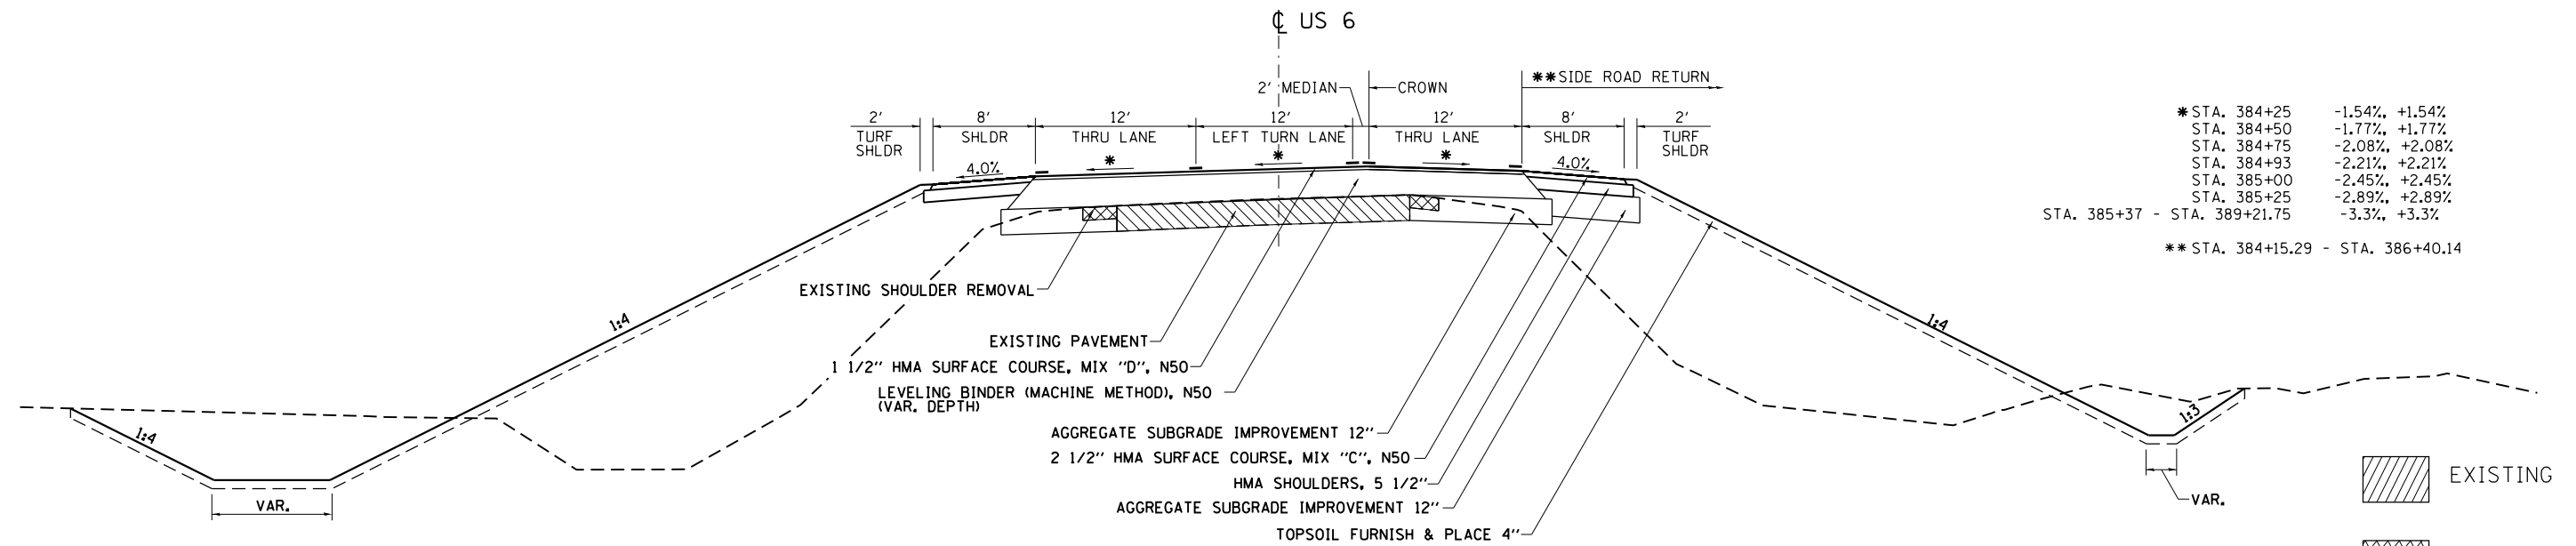

* STA. 384+25	-1.54%	+1.54%
STA. 384+50	-1.77%	+1.77%
STA. 384+75	-2.08%	+2.08%
STA. 384+93	-2.21%	+2.21%
STA. 385+00	-2.45%	+2.45%
STA. 385+25	-2.89%	+2.89%
STA. 385+37 - STA. 389+21.75	-3.3%	+3.3%
** STA. 384+15.29 - STA. 386+40.14		



112 LBS / SY / INCH

FILE NAME =	USER NAME = renkesw	DESIGNED -	REVISED -	<b>STATE OF ILLINOIS DEPARTMENT OF TRANSPORTATION</b>	<b>TYPICAL SECTIONS US RTE 6</b>				F.A.U. RTE.	SECTION	COUNTY	TOTAL SHEETS	SHEET NO.
ci:\pw\work\p\dot\renkesw\dms36691\d201584-sht-tp.dgn		DRAWN -	REVISED -		5789	40BR	ROCK ISLAND	225	16				
Default	PLOT SCALE = 100.0000' / in.	CHECKED -	REVISED -		CONTRACT NO. 64341								
	PLOT DATE = Wed Dec 19 08:37:12 2012	DATE -	REVISED -		ILLINOIS FED. AID PROJECT								
					SCALE:	SHEET	OF	SHEETS	STA.	TO	STA.		