


TYPICAL SECTIONS

STA. 10+19.00 - STA. 13+19.88


* STA. 12+75 -1.5%, -1.02%
 STA. 12+98.68 -1.5%, 0.0%
 STA. 13+00 -1.5%, +0.05%
 STA. 13+25 -1.5%, +1.05%

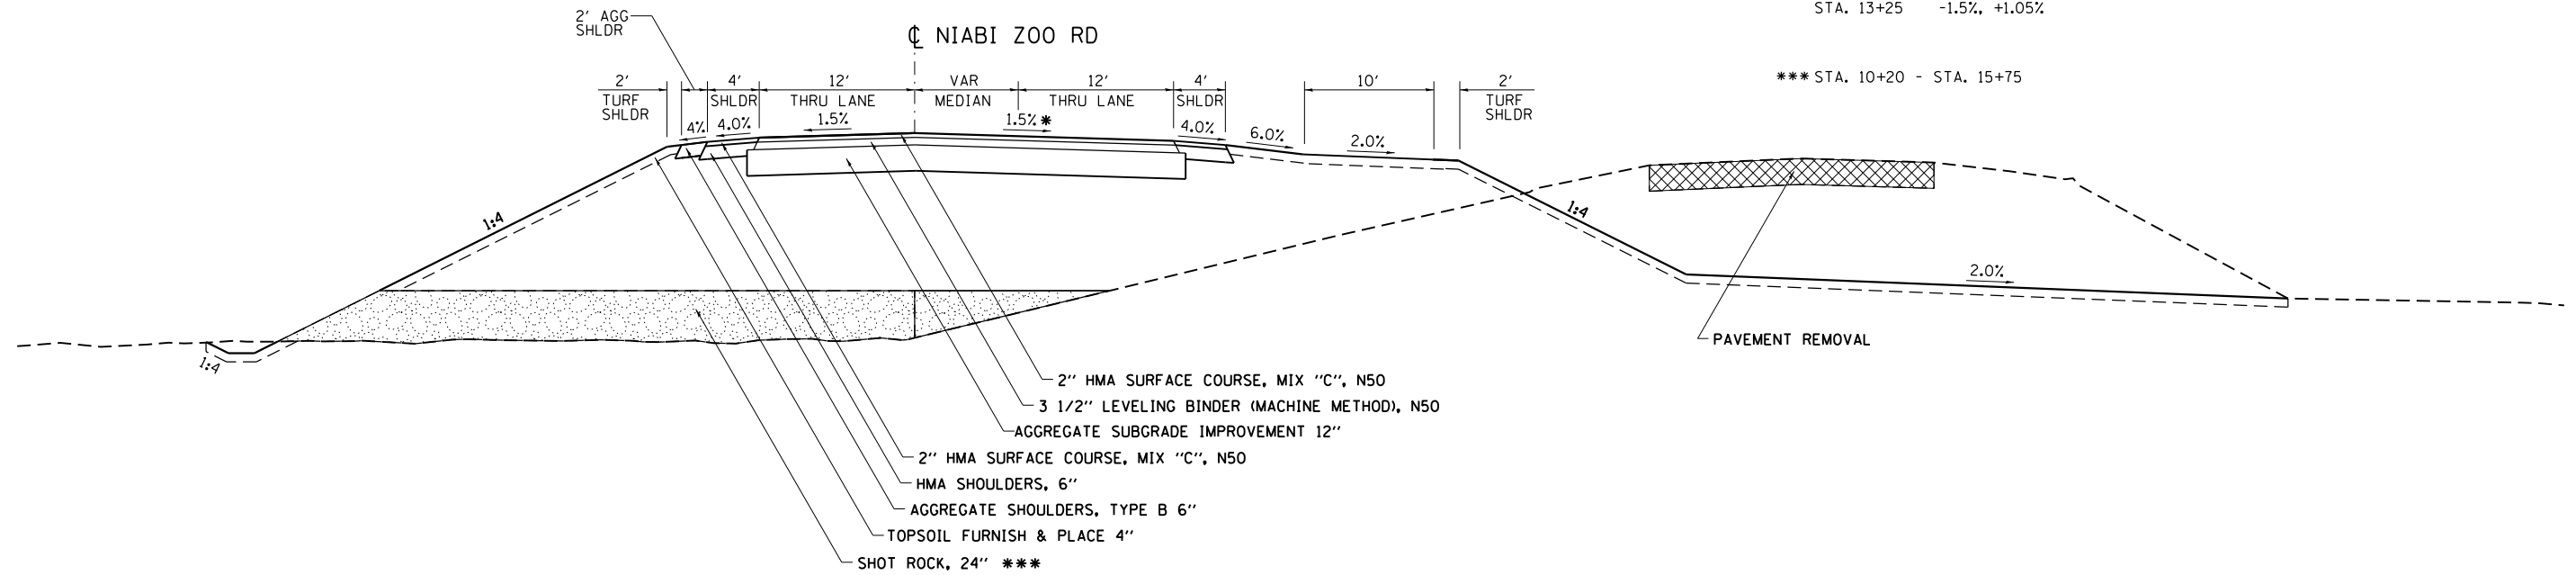

*** STA. 10+20 - STA. 15+75

STA. 13+19.88 - STA. 15+75.00

* STA. 13+25 -1.5%, +1.05%
 STA. 13+50 -2.05%, +2.05%
 STA. 13+75 -3.05%, +3.05%
 STA. 13+76.68 -3.35%, +3.35%
 STA. 14+00 -4.33%, +4.33%
 STA. 14+15.68 -5.0%, +5.00%
 STA. 14+25 -5.0%, +5.0%
 STA. 14+50 - STA. 15+75 -5.0%, +5.0%

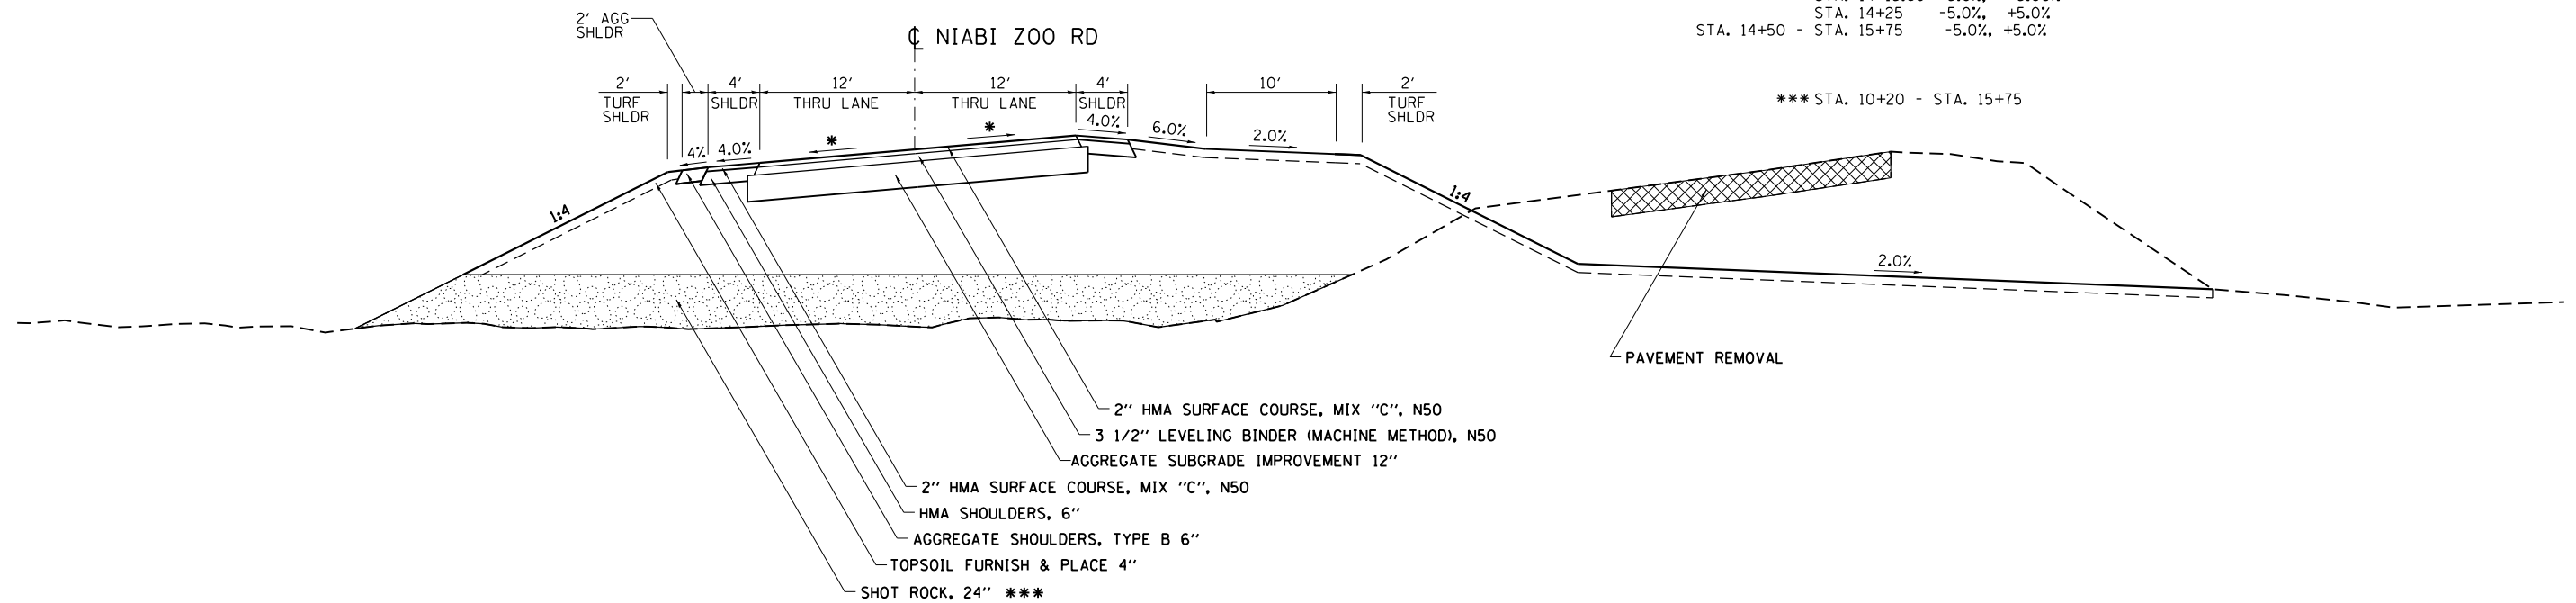

*** STA. 10+20 - STA. 15+75

EXISTING
 REMOVAL

FILE NAME =	USER NAME = duncanfa	DESIGNED -	REVISED -
ct:\pw\work\p\dot\duncanfa\dms36691\d205584-sht-typ.dgn		DRAWN -	REVISED -
Default	PLOT SCALE = 100.0000' / in.	CHECKED -	REVISED -
	PLOT DATE = Mon Mar 25 17:23:33 2013	DATE -	REVISED -

STATE OF ILLINOIS
 DEPARTMENT OF TRANSPORTATION

TYPICAL SECTIONS			
NIABI ZOO RD			
SCALE:	SHEET	OF SHEETS	STA. TO STA.

F.A.U. RTE.	SECTION	COUNTY	TOTAL SHEETS	SHEET NO.
5789	40BR	ROCK ISLAND	225	18
CONTRACT NO. 64341			ILLINOIS FED. AID PROJECT	