



TYPICAL SECTIONS NIABI ZOO ROAD – RESURFACING

COUNTY HIGHWAY 77 (Z) STA. 20+00 – 27+00
(Super at rate of 0.0625' per ft.)

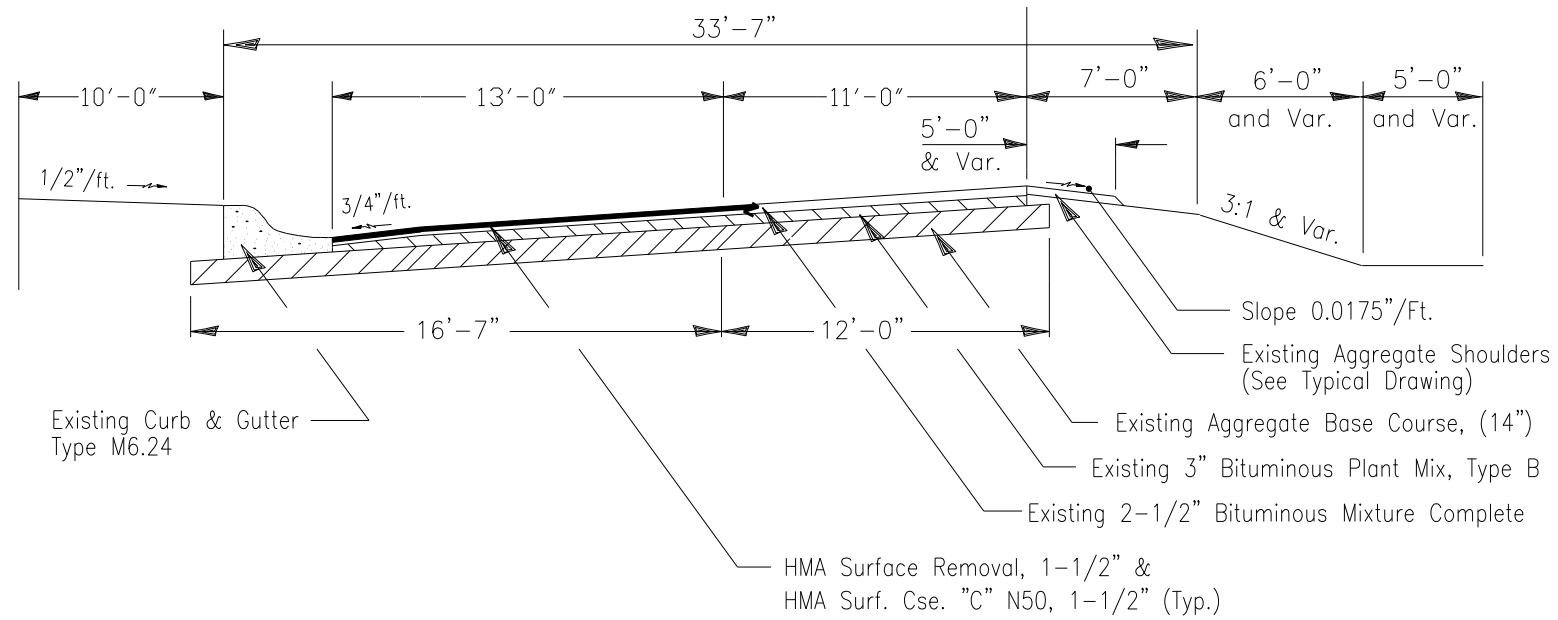

COUNTY HIGHWAY 77 (Z) STA. 38+00 – 45+00
STA. 53+00 – 55+00
STA. 61+00 – 63+40

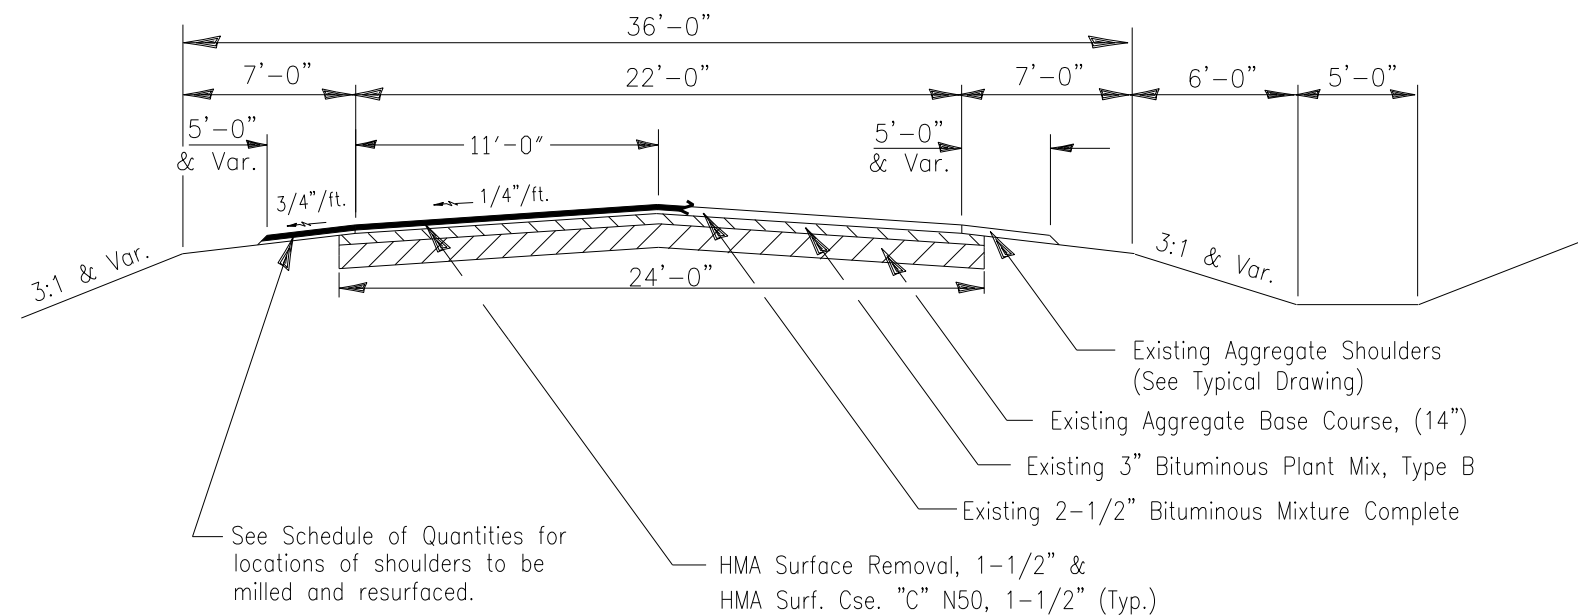

Note: Match Existing Slope

Originally constructed as Section 77-00211-00-FP,
Resurfaced as Section 88-00211-00-RS.

See Schedule of Quantities for
locations of shoulders to be
milled and resurfaced.

FILE NAME =	USER NAME = renkesw	DESIGNED -	REVISED -	STATE OF ILLINOIS DEPARTMENT OF TRANSPORTATION	TYPICAL SECTIONS NIABI ZOO RD				F.A.U. RTE.	SECTION	COUNTY	TOTAL SHEETS	SHEET NO.		
ct:\pw\work\p\dot\renkesw\dms36691\d201584-sht-tp.dgn		DRAWN -	REVISED -		SCALE:	SHEET	OF	SHEETS	STA.	TO STA.	5789	40BR	ROCK ISLAND	225	19b
Default		PLOT SCALE = 100.0000' / in.	CHECKED -		REVISED -					CONTRACT NO. 64341					
		PLOT DATE = Mon Feb 04 07:30:58 2013	DATE -		REVISED -					ILLINOIS FED. AID PROJECT					