



PRE STAGE 1 – TYPICAL SECTIONS

LT STA 370+35.00 - LT STA 374+00.00
 LT STA 394+05.08 - LT STA 397+70.00

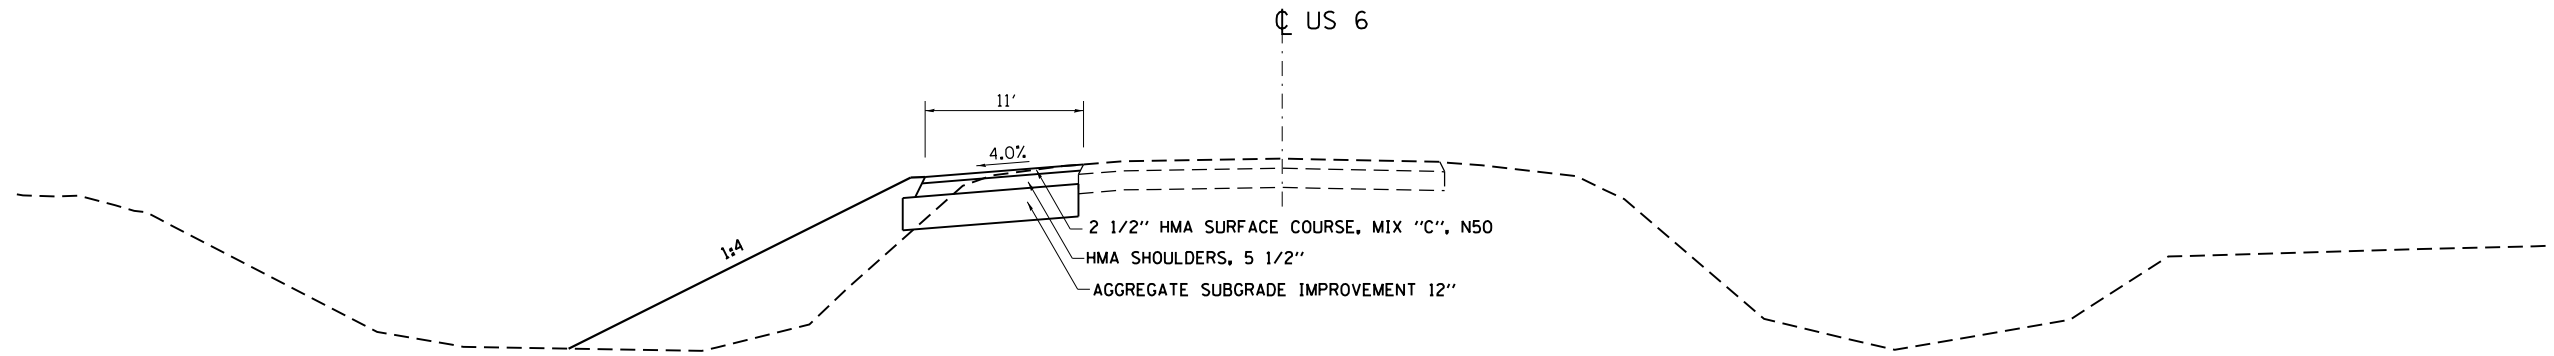


LT STA 374+00.00 - LT STA 383+14.96
 LT STA 383+64.66 - LT STA 394+05.08

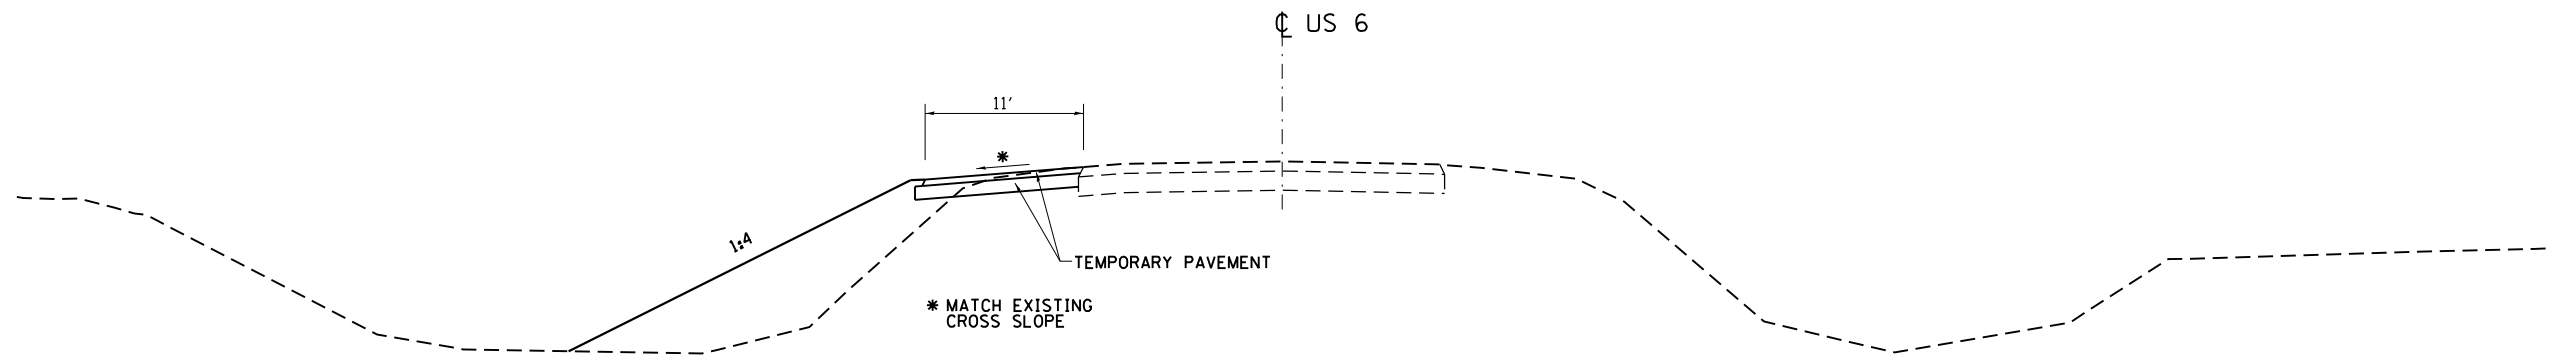


TEMPORARY PAVEMENT OPTIONS

HOT-MIX ASPHALT

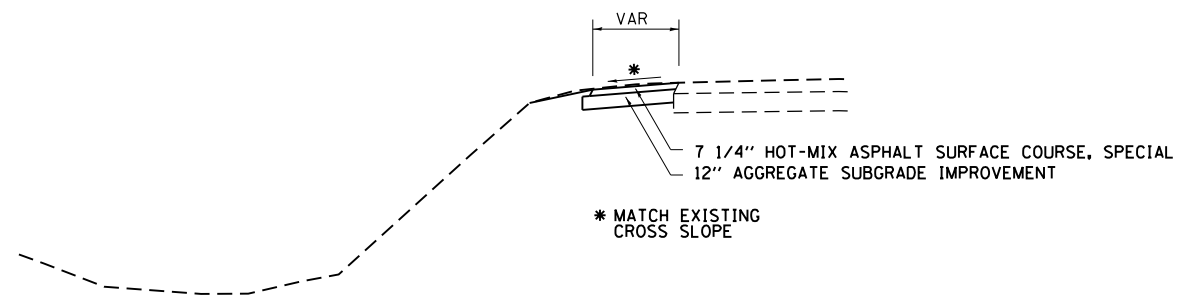

CONCRETE

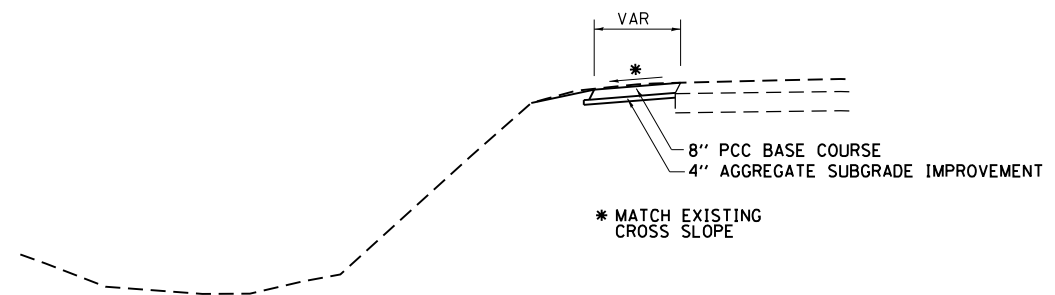

FILE NAME =	USER NAME = renkesw	DESIGNED -	REVISED -	STATE OF ILLINOIS DEPARTMENT OF TRANSPORTATION	US RTE 6 PRE STAGE 1 TYPICAL SECTIONS				F.A.U RTE.	SECTION	COUNTY	TOTAL SHEETS	SHEET NO.
ct:\pw\work\p\dot\renkesw\dms36691\d201584-sht.tpdgn		DRAWN -	REVISED -		5789	40BR	ROCK ISLAND	225	20				
Default	PLOT SCALE = 100.0000' / 1in.	CHECKED -	REVISED -		CONTRACT NO. 64341								
	PLOT DATE = Wed Dec 19 08:38:33 2012	DATE -	REVISED -		ILLINOIS FED. AID PROJECT								
					SCALE:	SHEET	OF	SHEETS	STA.	TO	STA.		