



# STAGE 1 – TYPICAL SECTIONS

STA 374+00 - STA 380+53.38

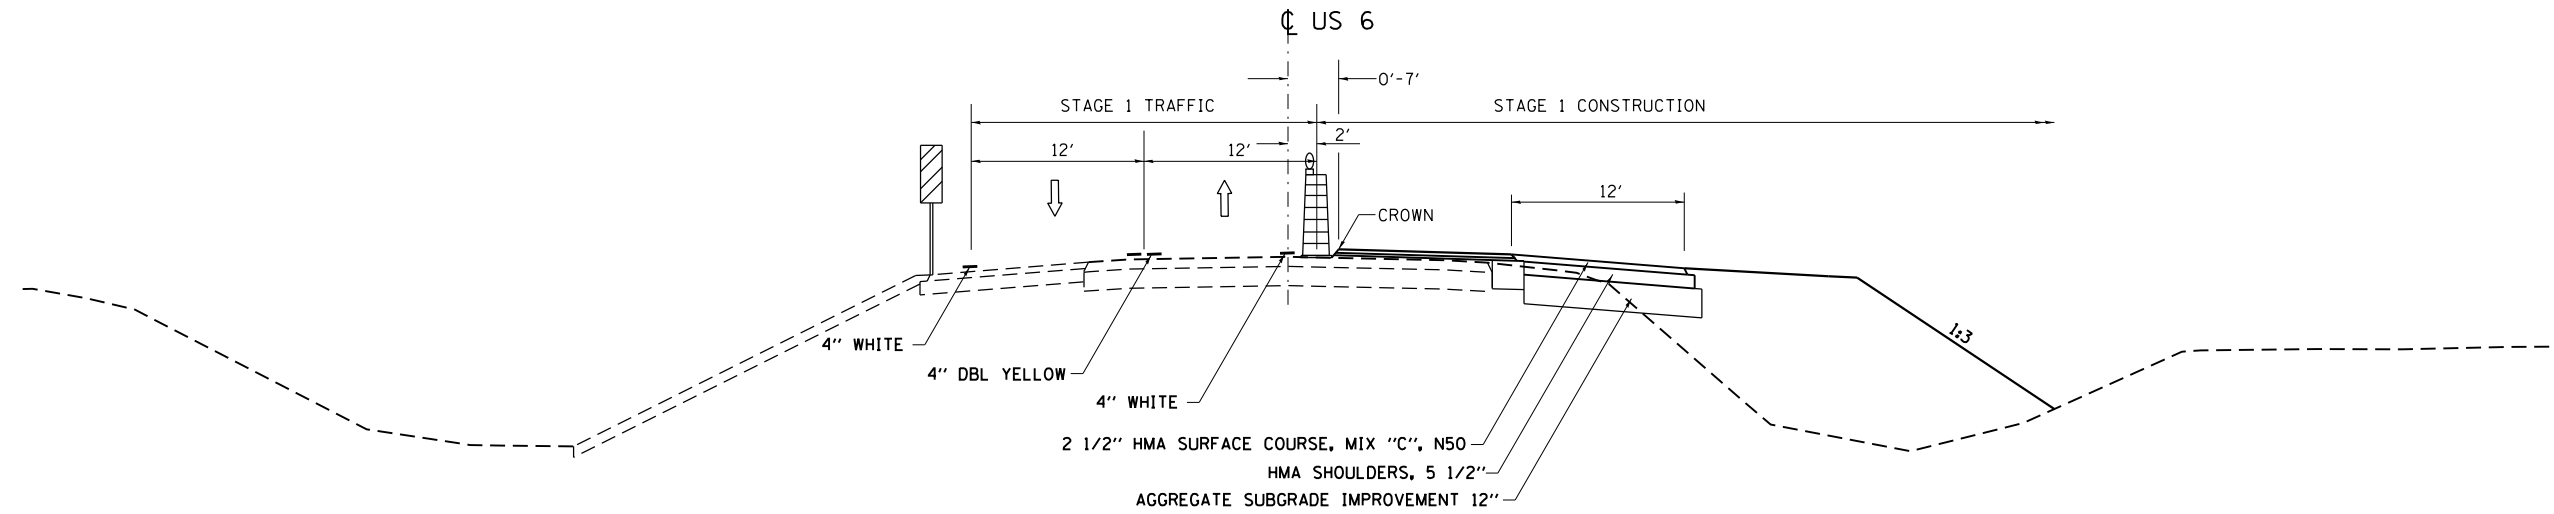

STA 380+53.38 - STA 382+64.38

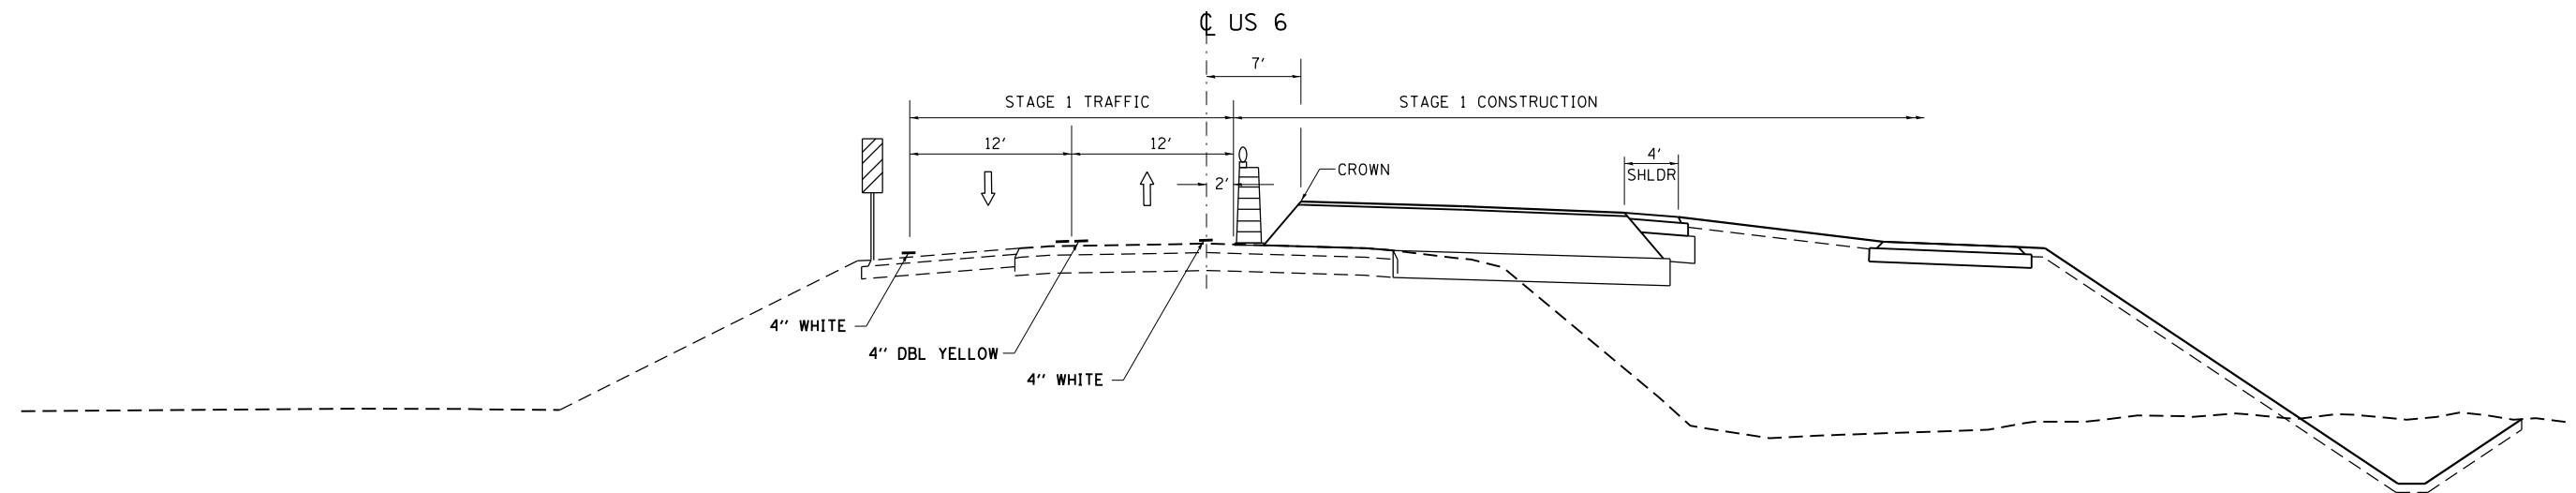

FILE NAME =	USER NAME = renkesw	DESIGNED -	REVISED -	<b>STATE OF ILLINOIS DEPARTMENT OF TRANSPORTATION</b>	<b>US RTE 6 STAGE 1 – TYPICAL SECTIONS</b>			F.A.U RTE.	SECTION	COUNTY	TOTAL SHEETS	SHEET NO.
c:\pwork\pwork\renkesw\dms36691\d201584-sht-tp.dgn		DRAWN -	REVISED -		5789	40BR	ROCK ISLAND	225	22			
Default	PLOT SCALE = 100.0000' / in.	CHECKED -	REVISED -		CONTRACT NO. 64341			ILLINOIS FED. AID PROJECT				
	PLOT DATE = Wed Dec 19 08:39:15 2012	DATE -	REVISED -		SCALE:	SHEET	OF	SHEETS	STA.	TO	STA.	