



STAGE 3 – TYPICAL SECTIONS

LT STA 370+35.00 - LT STA 374+00.00
 RT STA 371+96.72 - RT STA 380+53.86

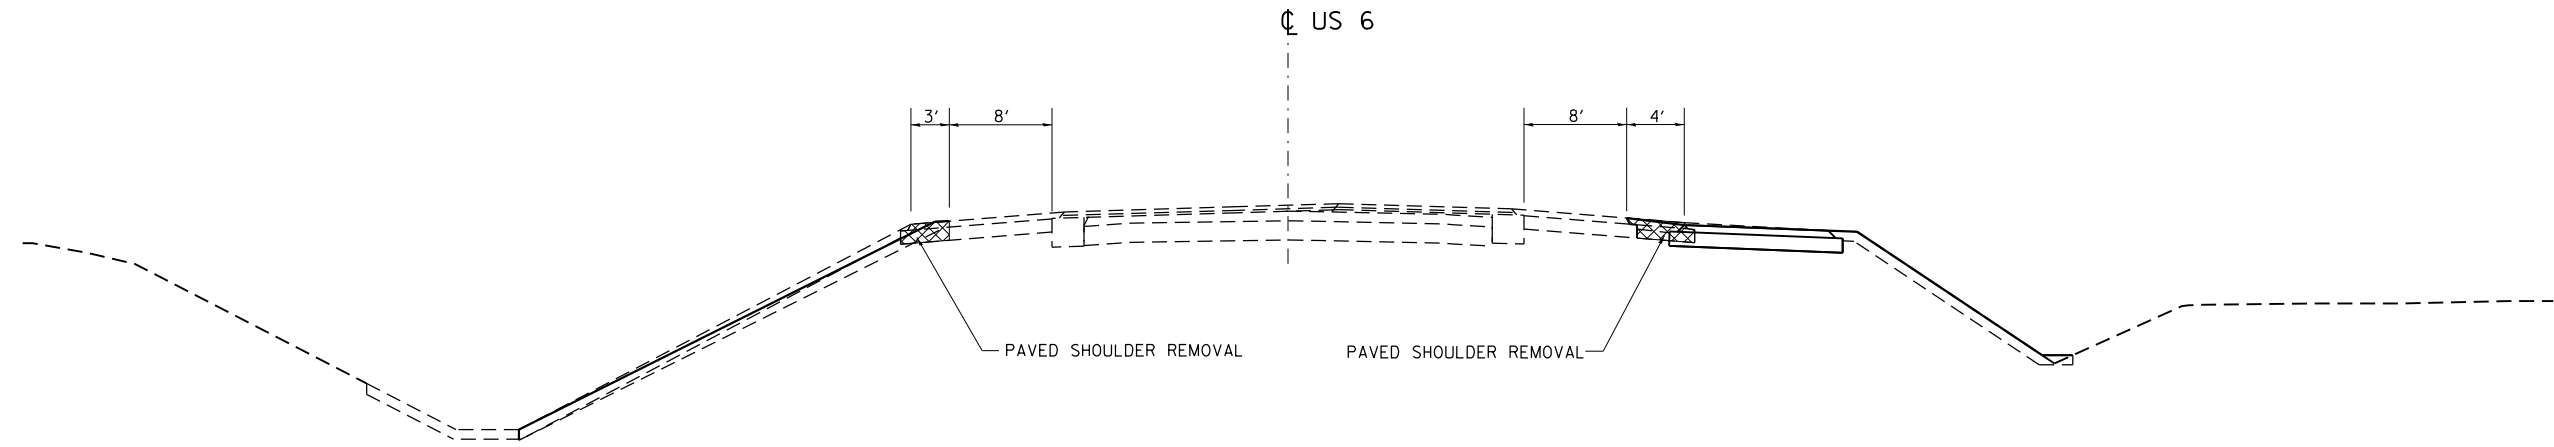

LT STA 394+05.08 - LT STA 397+70.00
 RT STA 385+54.68 - RT STA 397+70.00

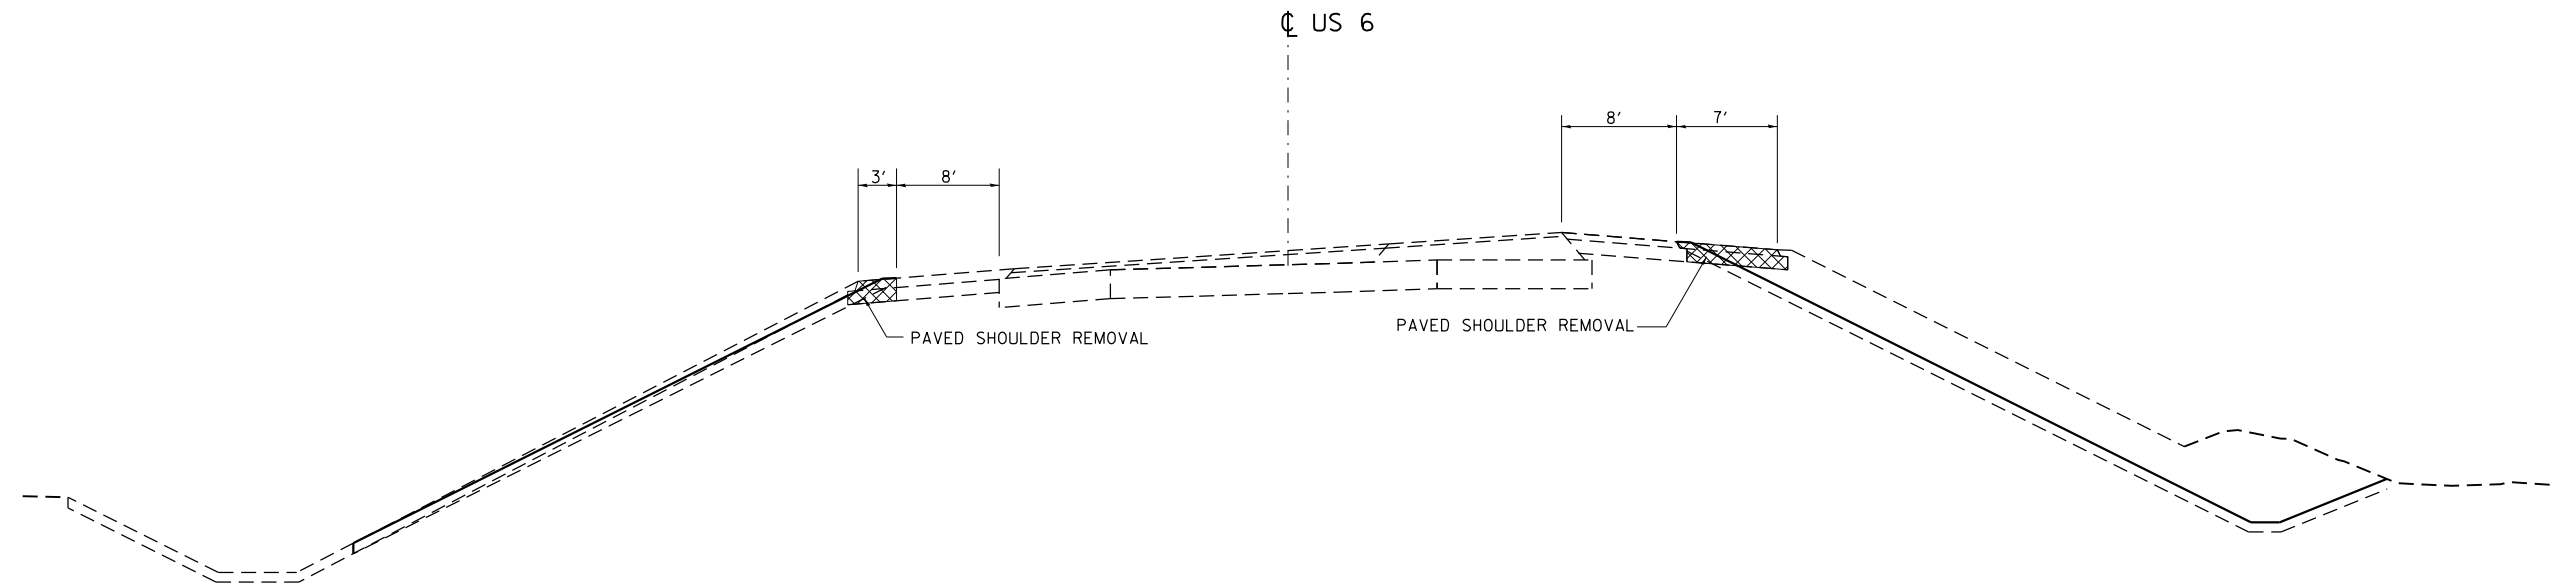

FILE NAME =	USER NAME = renkesw	DESIGNED -	REVISED -	STATE OF ILLINOIS DEPARTMENT OF TRANSPORTATION	US RTE 6 STAGE 3 TYPICAL SECTIONS			F.A.U RTE.	SECTION	COUNTY	TOTAL SHEETS	SHEET NO.
c:\pwork\pwork\renkesw\dms36691\d201584-sht-tp.dgn		DRAWN -	REVISED -		5789	40BR	ROCK ISLAND	225	28			
Default		CHECKED -	REVISED -		CONTRACT NO. 64341							
	PLOT DATE = Wed Dec 19 08:41:42 2012	DATE -	REVISED -		SCALE:	SHEET	OF	SHEETS	STA.	TO	STA.	ILLINOIS FED. AID PROJECT