



CHARLES C.
CARLSON

PETER & CHERYL ORTIZ

SECTION LINE

TEMP. EASEMENT



CONSTRUCTION LIMITS
COMBINATION CONCRETE
CURB & GUTTER,
TYPE B-6.24

EXISTING R.O.W.

IMPROVEMENT ENDS
STA 19+81.01

MATCH LINE STA. 19+00

POT STA. 23+78.25

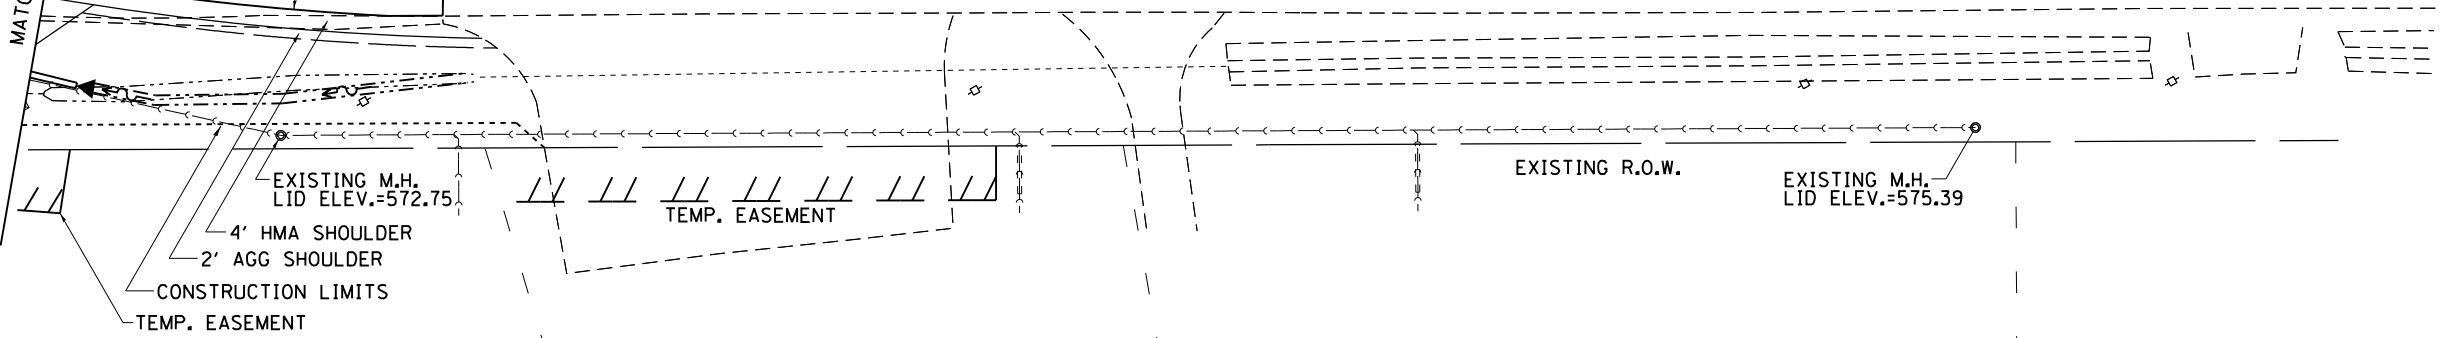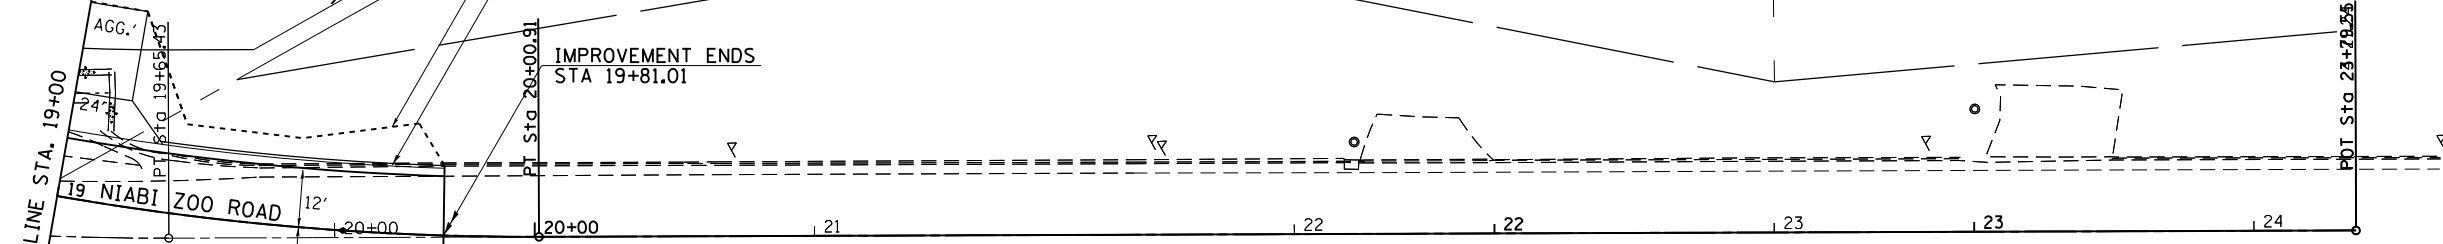

DIANA L. BARKLEY

ROBERT E. DEAN

ROBY & DARCI PETTIT



FILE NAME = c:\pwork\pwork\renkesw\dms36691\0205584-sht-plnprf.dgn	USER NAME = renkesw	DESIGNED -	REVISED -
PLOT SCALE = 40.0000' / in.	PLOT DATE = Wed Dec 19 08:27:12 2012	DRAWN -	REVISED -
		CHECKED -	REVISED -
		DATE -	REVISED -

STATE OF ILLINOIS
DEPARTMENT OF TRANSPORTATION

NIABI ZOO RD
PLAN & PROFILE

SCALE: SHEET OF SHEETS STA. TO STA.

F.A.U. RTE.	SECTION	COUNTY	TOTAL SHEETS	SHEET NO.
5789	40BR	ROCK ISLAND	225	51
CONTRACT NO. 64341			ILLINOIS FED. AID PROJECT	