


# PRE-STAGE 2

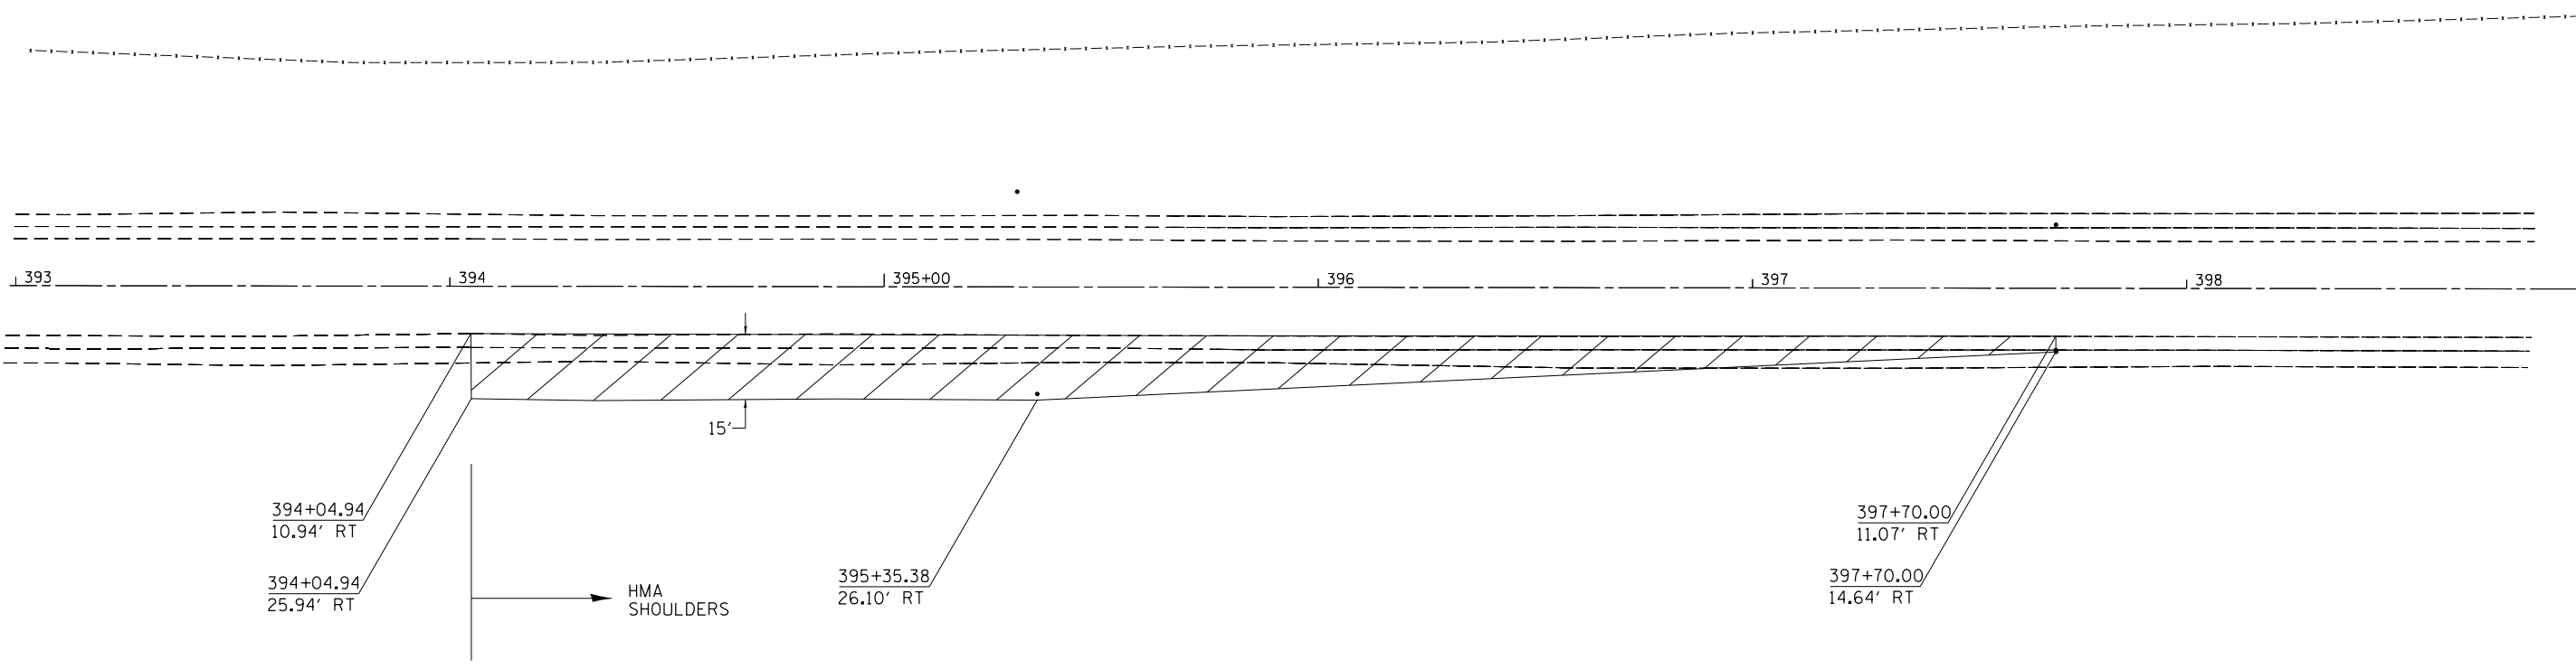

## PRE-STAGE 2 NOTES

1. USE STANDARD 701326 FOR SHOULDER WORK.
2. THIS STAGE IS FOR SHOULDER WIDENING ON THE SOUTH SIDE OF US RTE 6.
3. THE PROPOSED ENTRANCE LOCATED AT RT STA. 381+50 SHALL BE COMPLETED IN PRE-STAGE 2.
4. NO DROP-OFF SHALL BE ALLOWED OVER THE WEEKEND

	= WORK AREA
	= TYPE III BARRICADE WITH FLASHING LIGHTS
	= SIGN
	= BARRICADE, OR DRUM WITH STEADY BURNING LIGHTS
	= INDUCTION LOOP DETECTOR
	= TRAFFIC SIGNAL
	= VERTICAL PANELS

FILE NAME =	USER NAME = renkesw	DESIGNED - _____	REVISED - _____	<b>STATE OF ILLINOIS DEPARTMENT OF TRANSPORTATION</b>	<b>US 6 PRE-STAGE 2</b>	F.A.U. RTE. =	SECTION =	COUNTY =	TOTAL SHEETS =	SHEET NO. =	
Default	ct:\pw\work\p\idot\renkesw\dms36691\0205584-sht-staging.dgn	DRAWN - _____	REVISED - _____			5789	40BR	ROCK ISLAND	225	63	
	PLOT SCALE = 40.0000' / in.	CHECKED - _____	REVISED - _____			CONTRACT NO. 64341					
	PLOT DATE = Wed Dec 19 10:44:15 2012	DATE - _____	REVISED - _____			ILLINOIS FED. AID PROJECT					