
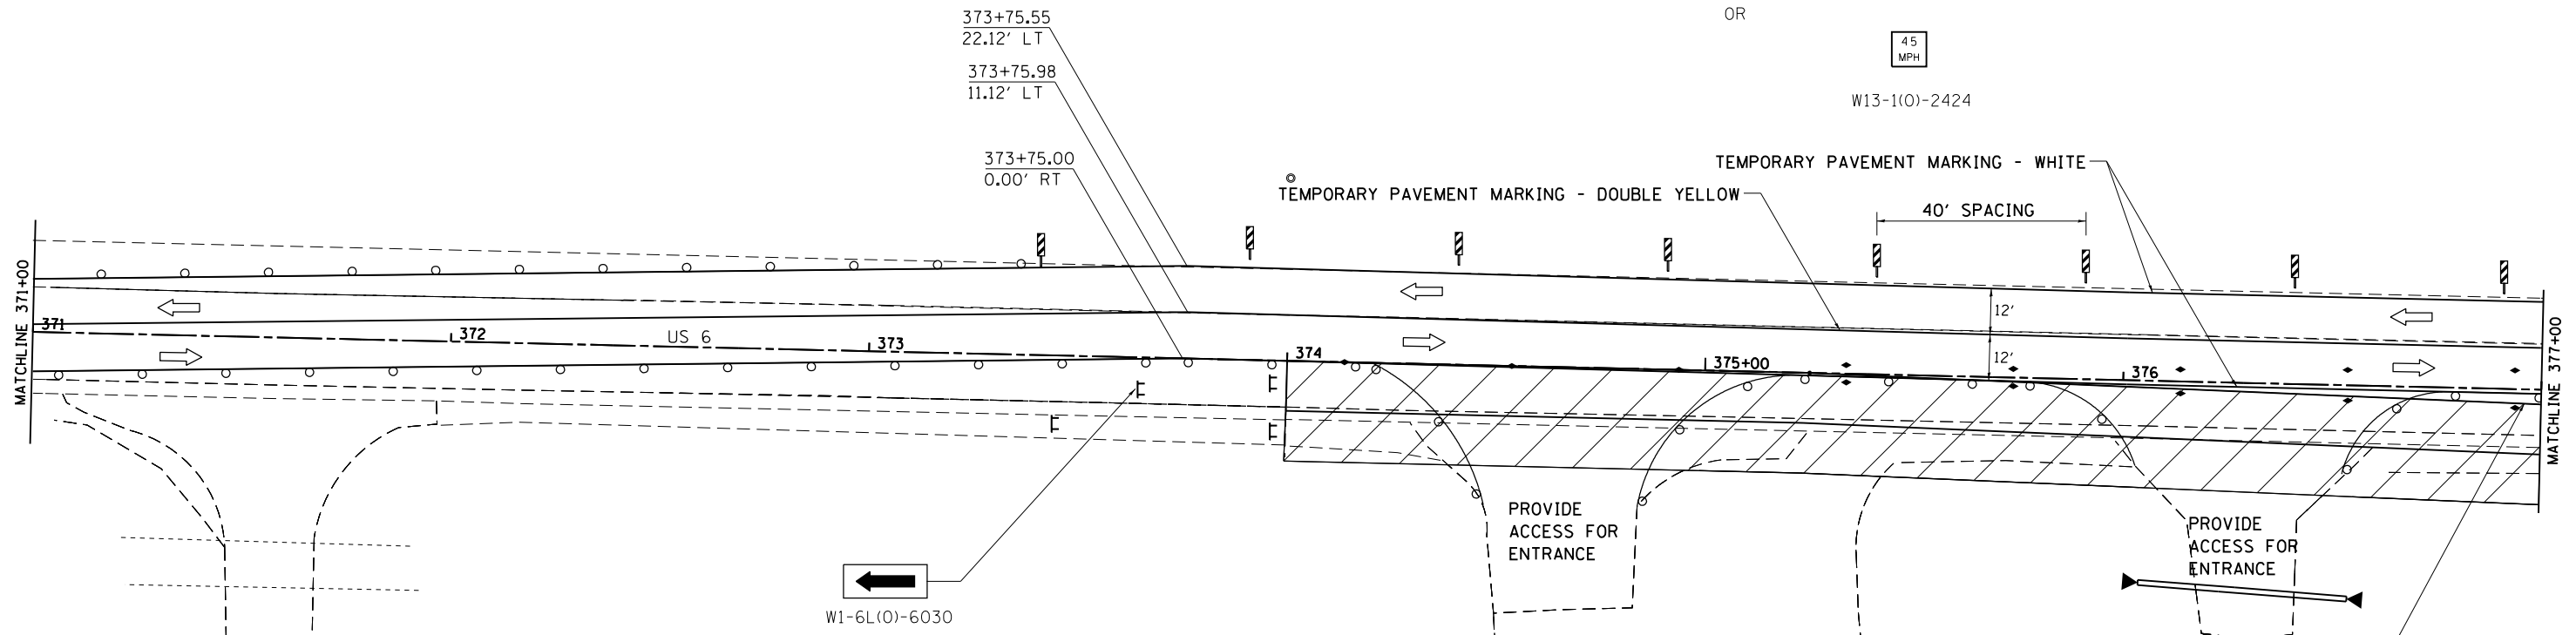


# STAGE 1

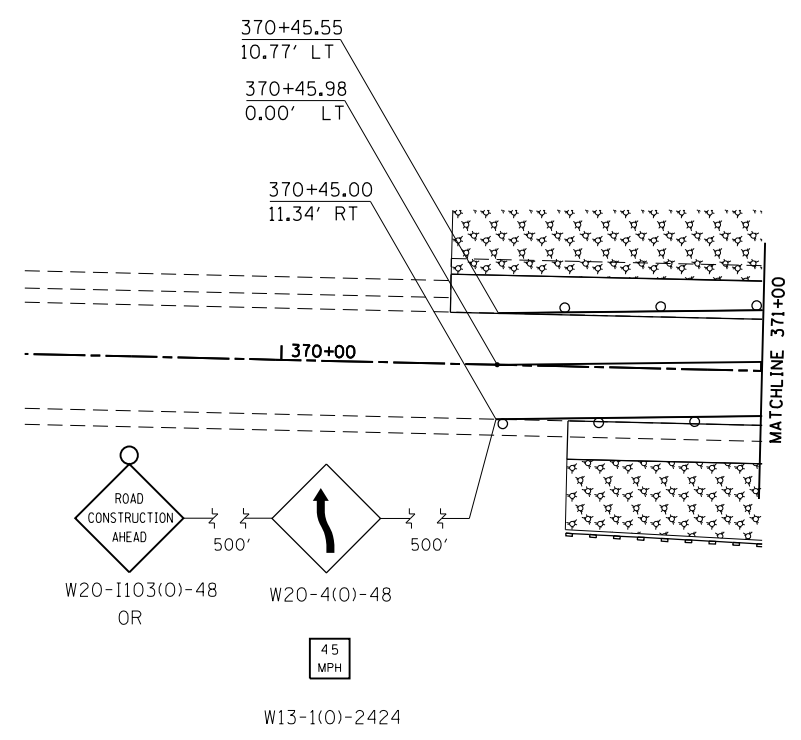

- = WORK ZONE
- = TYPE III BARRICADE WITH FLASHING LIGHTS
- = SIGN
- = BARRICADE, OR DRUM WITH STEADY BURNING LIGHTS
- = INDUCTION LOOP DETECTOR
- = TRAFFIC SIGNAL
- = VERTICAL PANELS (40' CENTERS)
- = TEMPORARY CONCRETE BARRIER
- = IMPACT ATTENUATORS, TEMPORARY (NON REDIRECTIVE, NARROW) TEST LEVEL 3

## STAGE 1 NOTES

1. USE STANDARD 701331 FOR WORK.
2. NIABI ZOO ROAD CLOSED TO 78TH AVENUE.
3. BARRIER WALL OFFSETS ARE TO THE TRAFFIC SIDE OF THE WALL.

FILE NAME =	USER NAME = renkesw	DESIGNED -	REVISD -	<b>STATE OF ILLINOIS DEPARTMENT OF TRANSPORTATION</b>	<b>US 6</b>		F.A.U. RTE.	SECTION	COUNTY	TOTAL SHEETS	SHEET NO.	
Default	et:\pw\work\p\dot\renkesw\dms36691\020584-sht-stag1.dgn	DRAWN -	REVISD -		<b>STAGE 1</b>		5789	40BR	ROCK ISLAND	225	64	
	PLOT SCALE = 40.0000' / in.	CHECKED -	REVISD -		SCALE: _____	SHEET _____	OF _____	SHEETS	STA. _____	TO STA. _____	CONTRACT NO. <b>64341</b>	
	PLOT DATE = Wed Dec 19 10:44:49 2012	DATE -	REVISD -		ILLINOIS FED. AID PROJECT							