
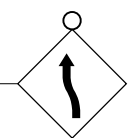


STAGE 2

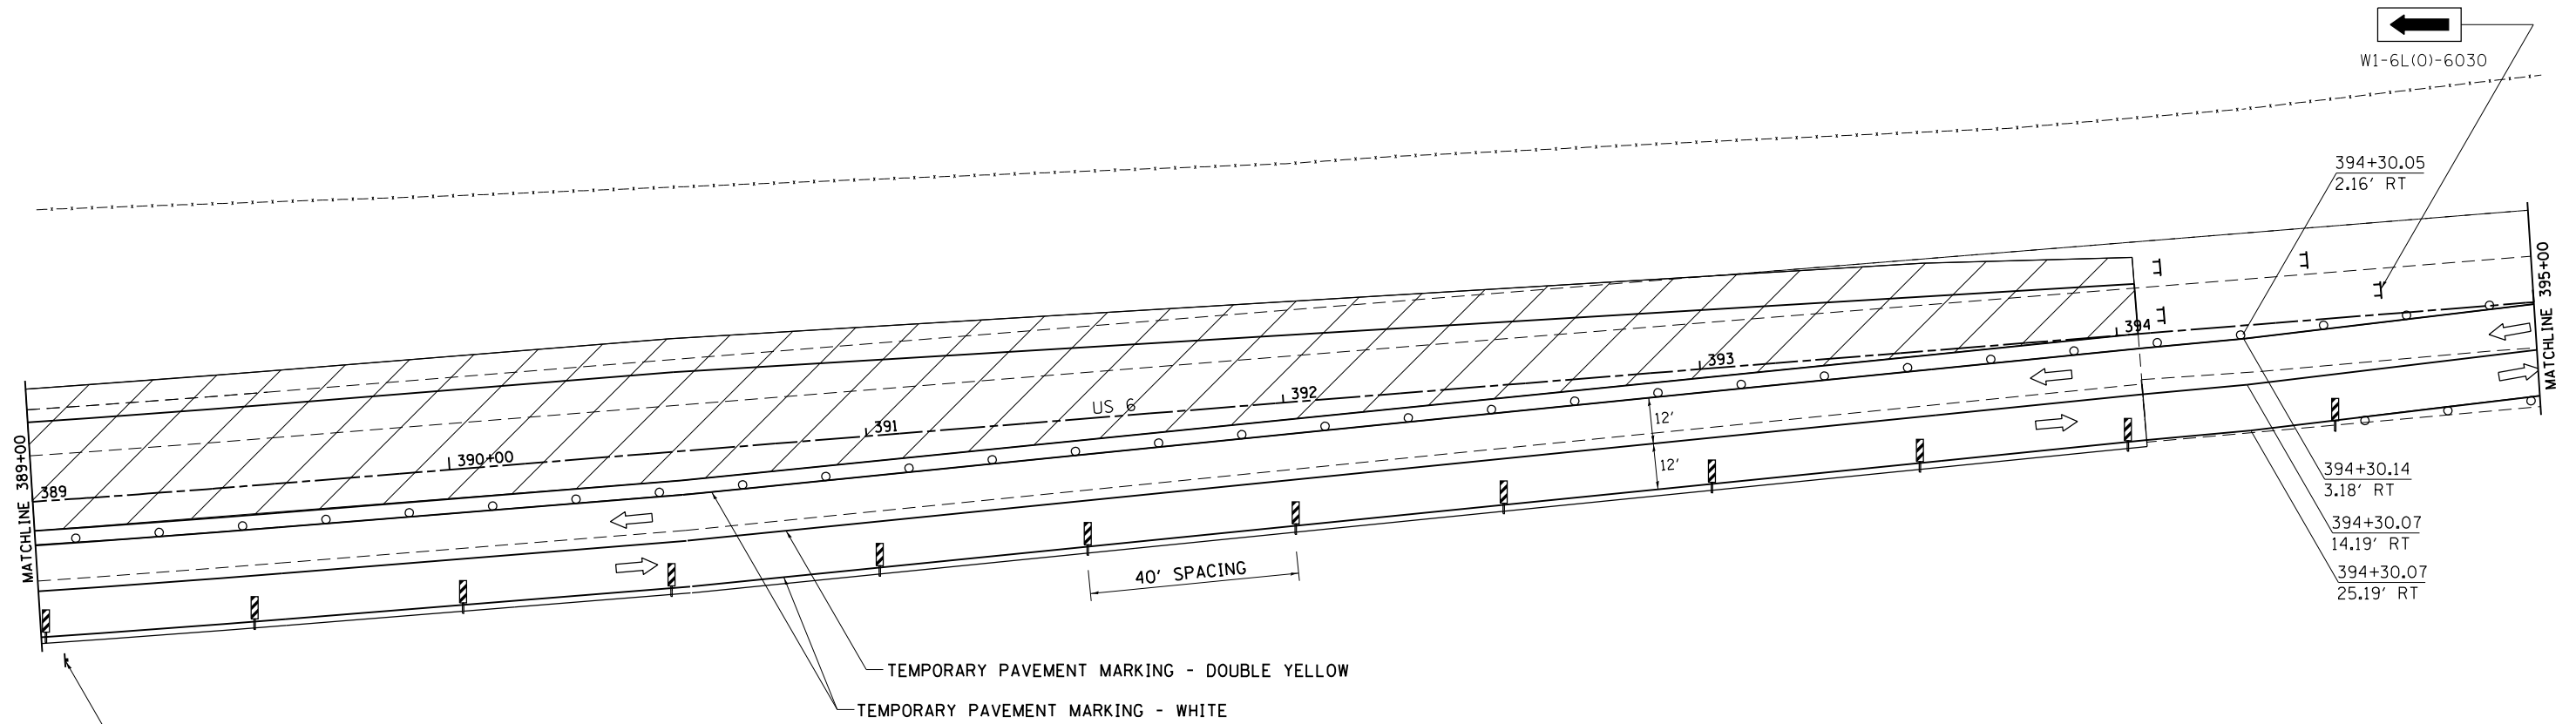


W1-4L(0)-48

45
MPH

W13-1(0)-2424

STAGE 2 NOTES

1. USE STANDARD 701331.
2. NIABI ZOO ROAD OPEN.
3. BARRIER WALL OFFSETS ARE TO THE TRAFFIC SIDE OF THE WALL.

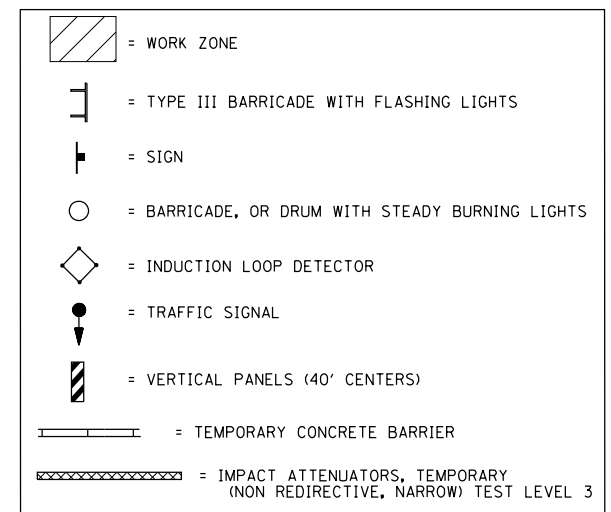

FILE NAME =	USER NAME = renkesw	DESIGNED - _____	REVISED - _____
ct:\pw\work\p\dot\renkesw\dms36691\0205584-sht-staging.dgn		DRAWN - _____	REVISED - _____
Default	PLOT SCALE = 40.0000' / in.	CHECKED - _____	REVISED - _____
	PLOT DATE = Wed Dec 19 10:49:44 2012	DATE - _____	REVISED - _____

STATE OF ILLINOIS
DEPARTMENT OF TRANSPORTATION

US 6	
STAGE 2	
SCALE: _____	SHEET _____ OF _____ SHEETS
STA. _____	TO STA. _____

F.A.U. RT#	SECTION	COUNTY	TOTAL SHEETS	SHEET NO.
5789	40BR	ROCK ISLAND	225	75
CONTRACT NO. 64341			ILLINOIS FED. AID PROJECT	