


STAGE 2

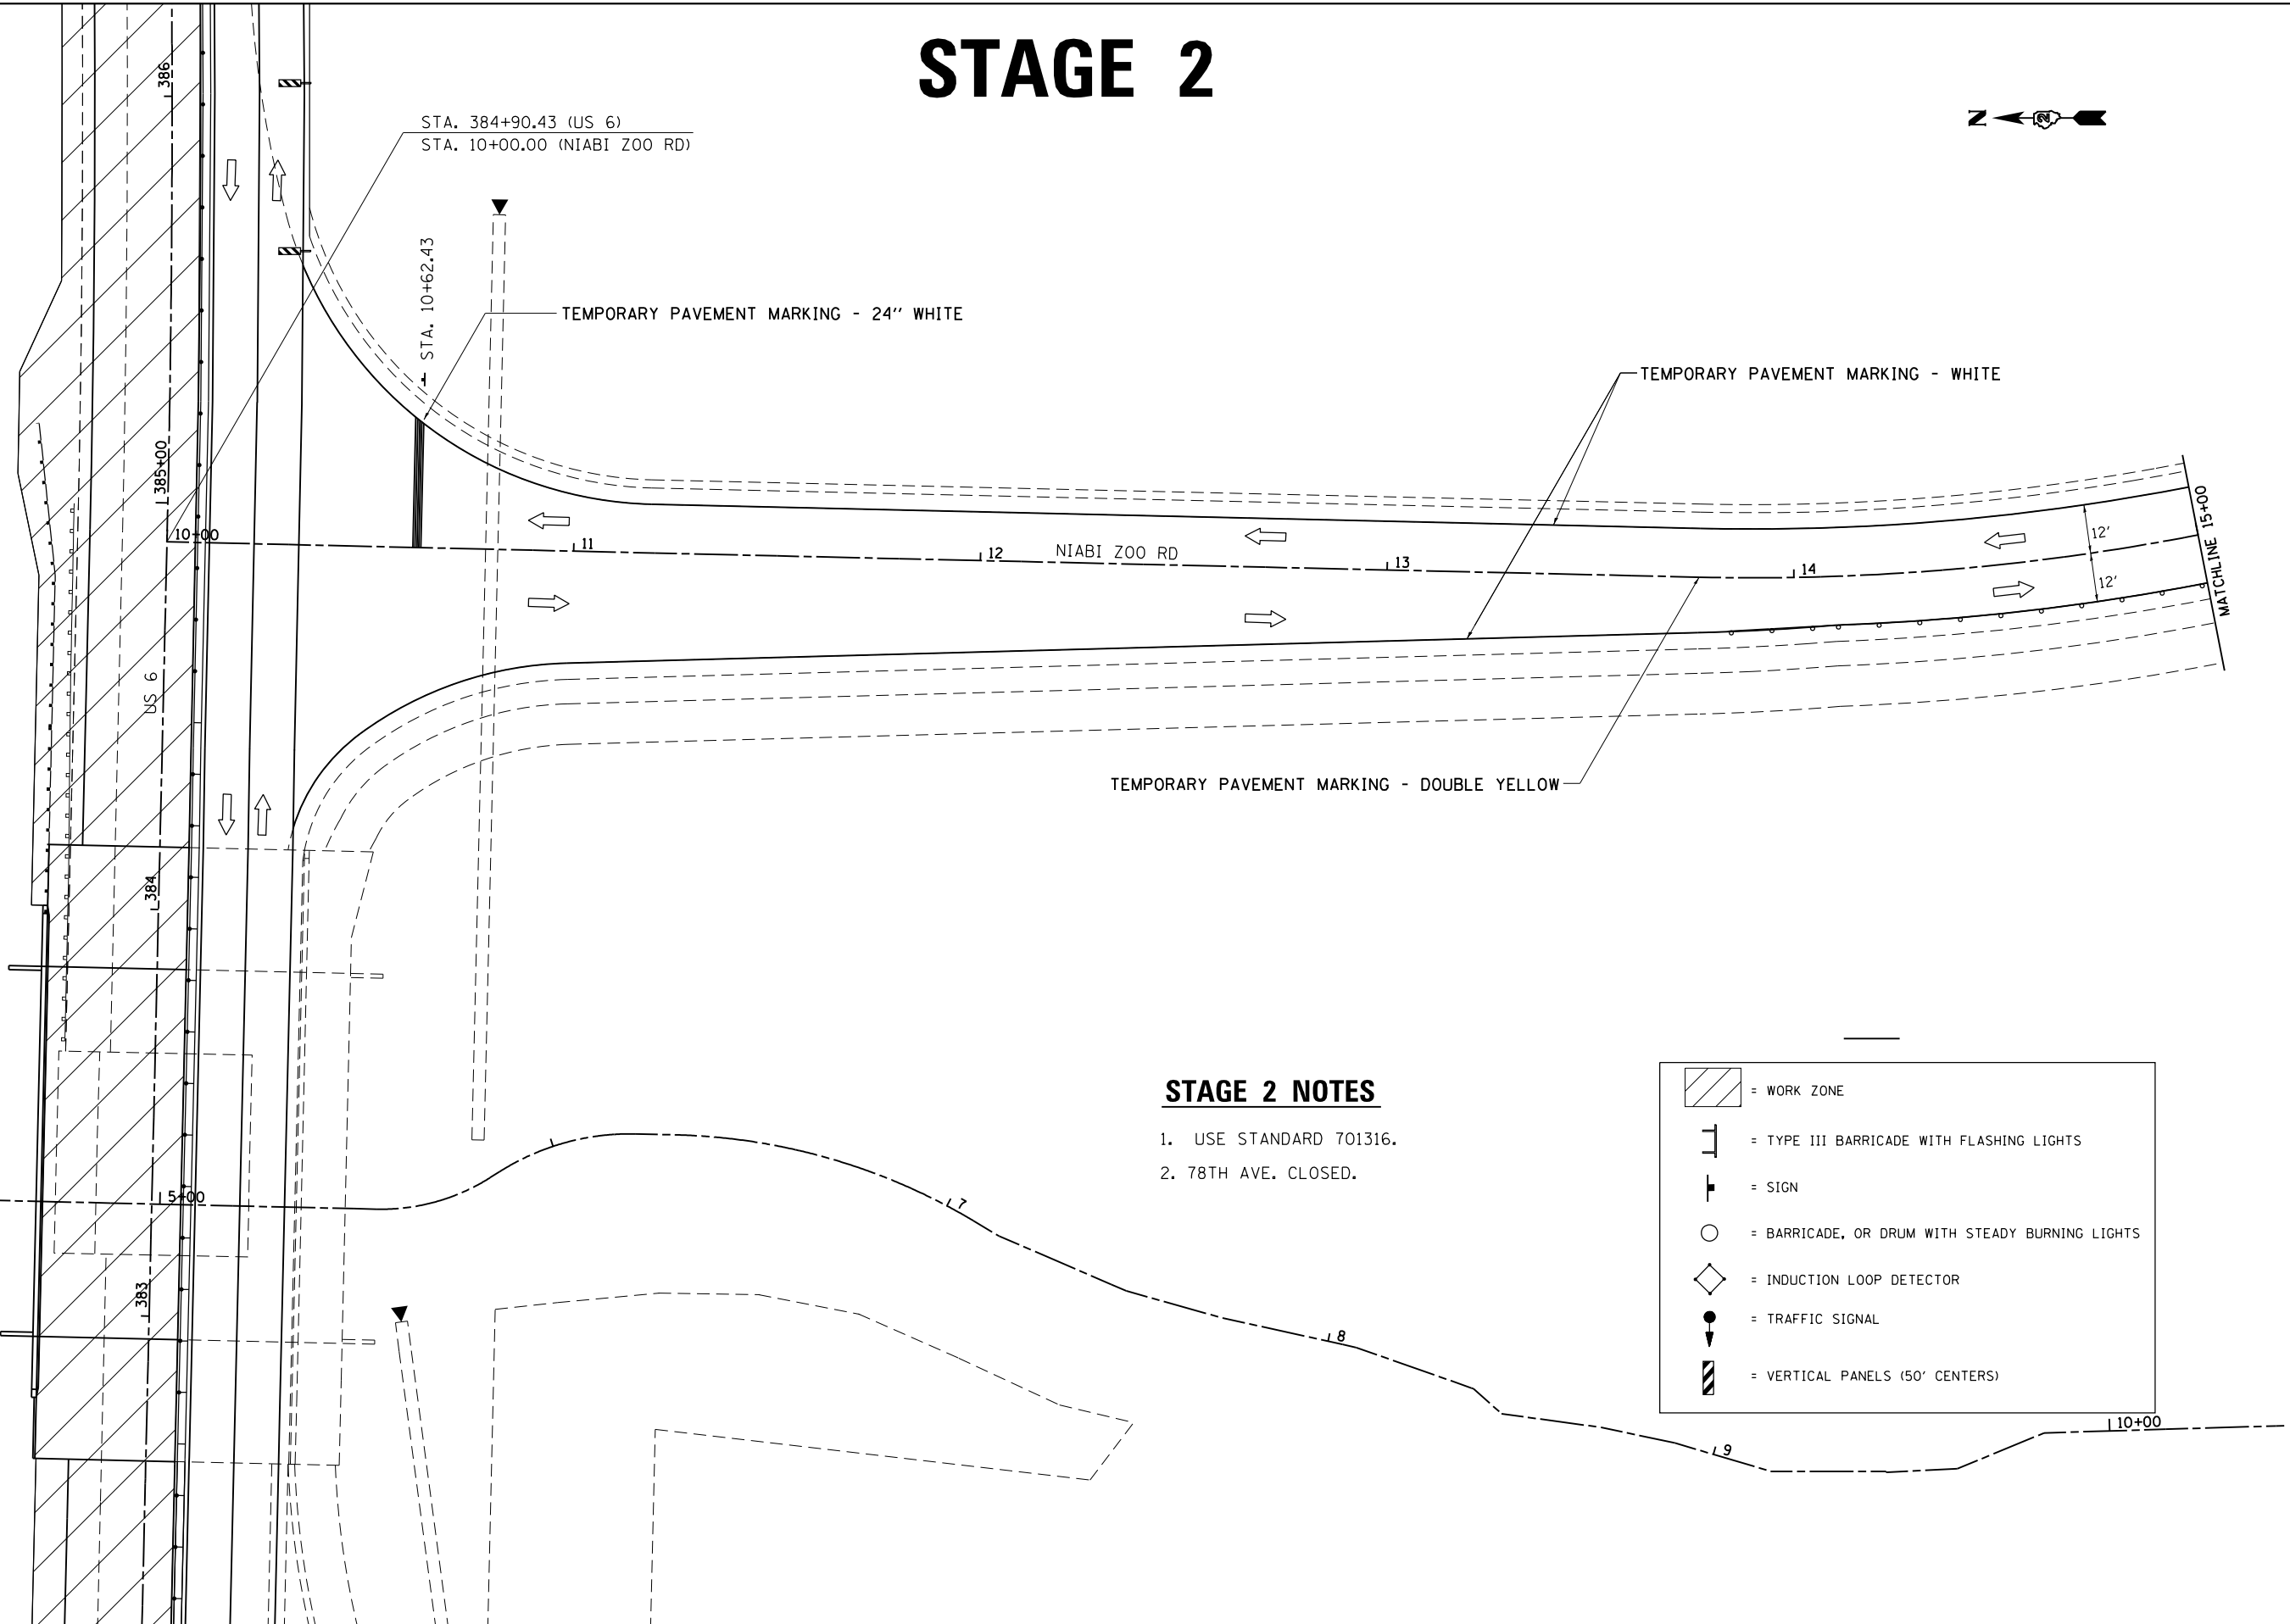

STAGE 2 NOTES

1. USE STANDARD 701316.
2. 78TH AVE. CLOSED.

	= WORK ZONE
	= TYPE III BARRICADE WITH FLASHING LIGHTS
	= SIGN
	= BARRICADE, OR DRUM WITH STEADY BURNING LIGHTS
	= INDUCTION LOOP DETECTOR
	= TRAFFIC SIGNAL
	= VERTICAL PANELS (50' CENTERS)

FILE NAME =	USER NAME = renkesw	DESIGNED -	REVISED -	STATE OF ILLINOIS DEPARTMENT OF TRANSPORTATION	NIABI ZOO RD		F.A.U. RTE.	SECTION	COUNTY	TOTAL SHEETS	SHEET NO.	
Default	ct:\pw\work\p\idot\renkesw\dms36691\0209584-sht-staging.dgn	DRAWN -	REVISED -		STAGE 2		5789	40BR	ROCK ISLAND	225	77	
	PLOT SCALE = 48.0000' / in.	CHECKED -	REVISED -		SCALE: _____	SHEET _____	OF _____	SHEETS	STA. _____	TO STA. _____	CONTRACT NO. 64341	
	PLOT DATE = Wed Dec 19 10:51:10 2012	DATE -	REVISED -		ILLINOIS FED. AID PROJECT							