



R.O.W. & STATION OFFSETS

 

CHARLES C. CARLSON

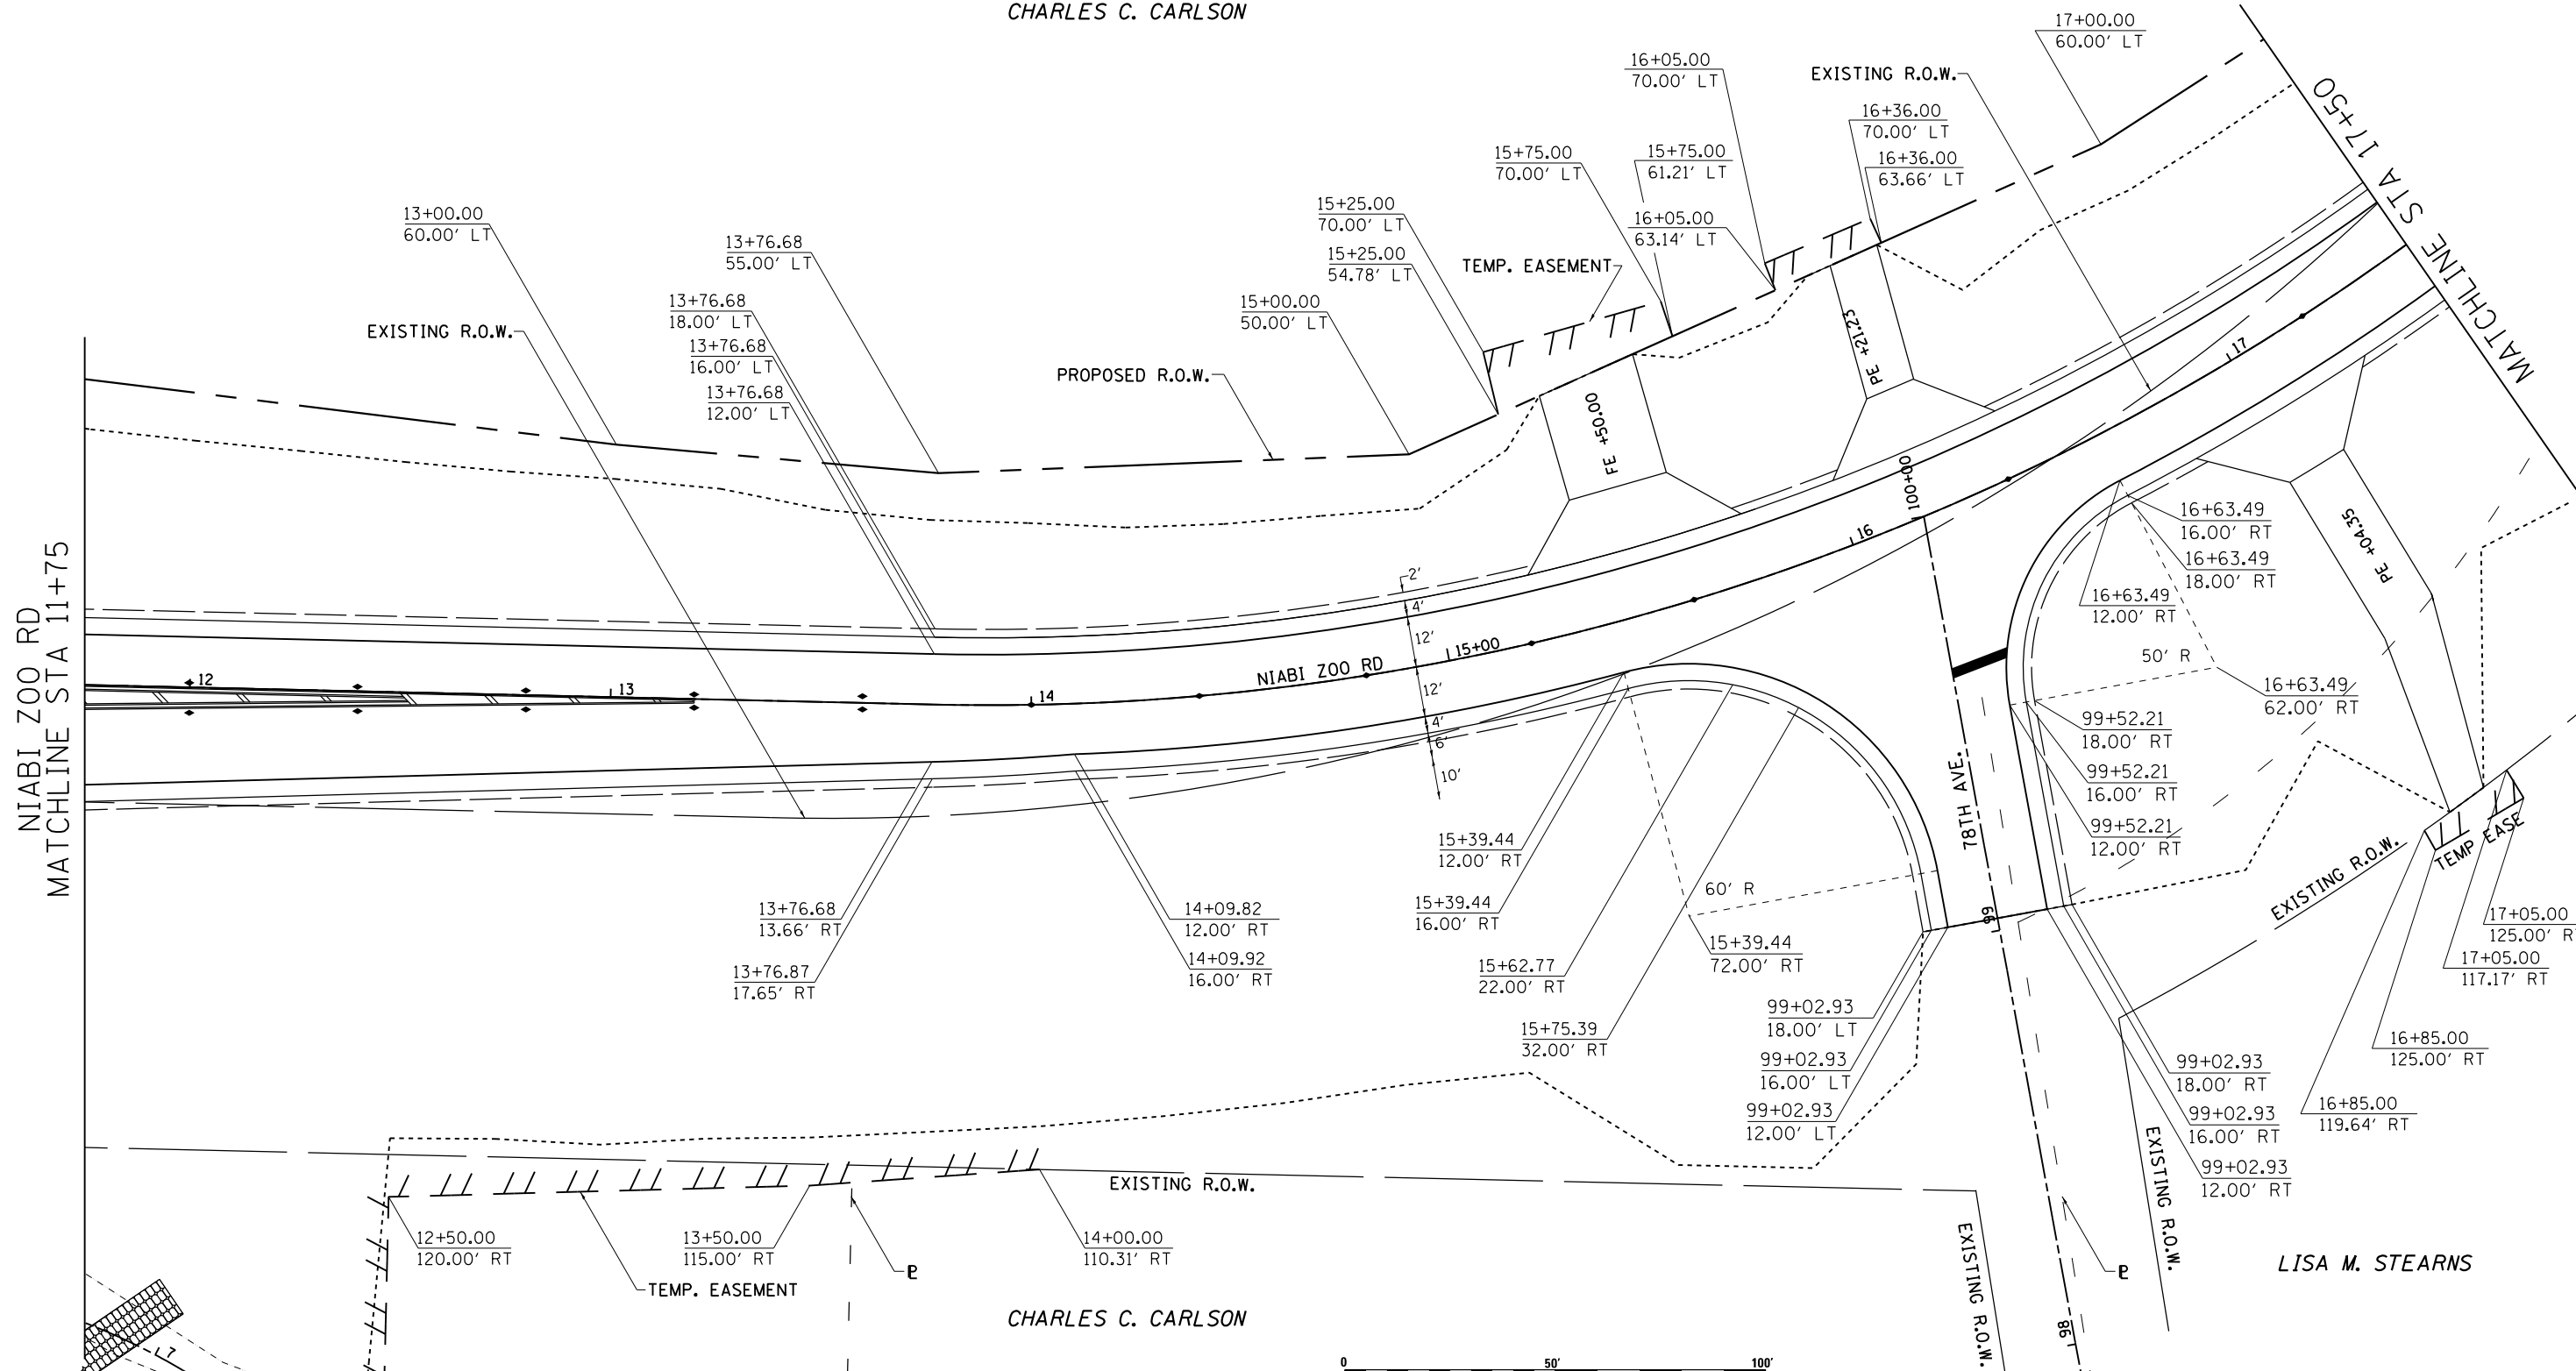

NIABI ZOO RD
MATCHLINE STA 11+75

MATCHLINE STA 17+50

CHARLES C. CARLSON

LISA M. STEARNS



FILE NAME = c:\pwork\pwork\dot\duncanfa\dms36691\0205584-sht-row.dgn	USER NAME = duncanfa	DESIGNED -	REVISED -
Default	PLOT DATE = Mon Mar 25 17:39:40 2013	DRAWN -	REVISED -
		CHECKED -	REVISED -
		DATE -	REVISED -

STATE OF ILLINOIS
DEPARTMENT OF TRANSPORTATION

NIABI ZOO RD
R.O.W. & STATION OFFSETS

SCALE:	SHEET	OF	SHEETS	STA.	TO	STA.
--------	-------	----	--------	------	----	------

F.A.U. RTE.	SECTION	COUNTY	TOTAL SHEETS	SHEET NO.
5789	40BR	ROCK ISLAND	225	96
CONTRACT NO. 64341			ILLINOIS FED. AID PROJECT	