


PAVEMENT ELEVATIONS

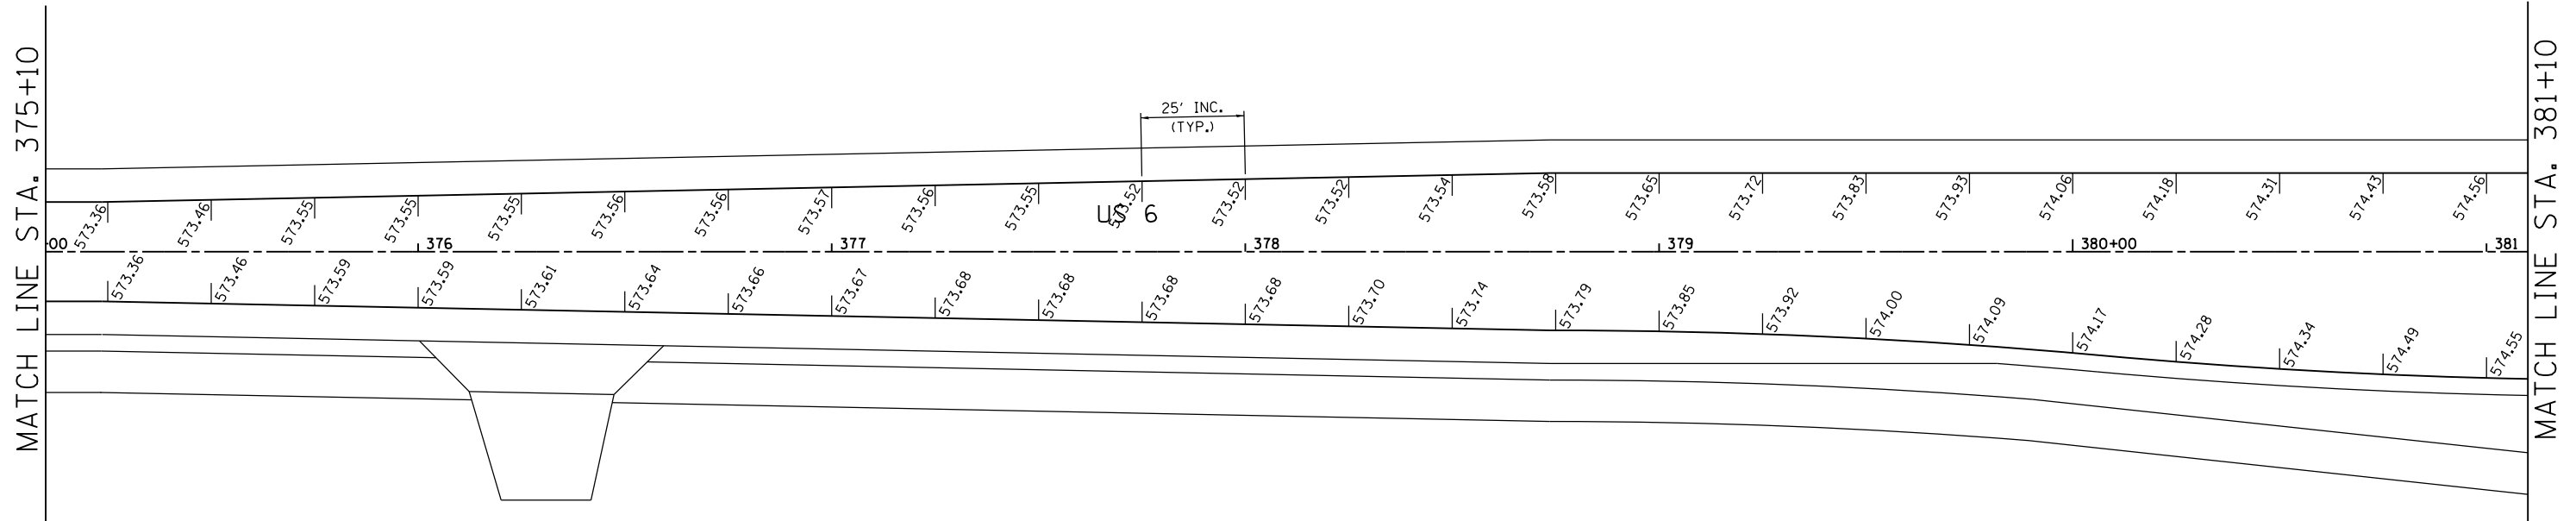

FILE NAME =	USER NAME = renkesw	DESIGNED -	REVISED -	STATE OF ILLINOIS DEPARTMENT OF TRANSPORTATION	PAVEMENT ELEVATIONS			F.A.U. RTE.	SECTION	COUNTY	TOTAL SHEETS	SHEET NO.
c:\pw\work\p\dot\renkesw\dms36691\0205584-sht-elev.dgn		DRAWN -	REVISED -		5789	40BR	ROCK ISLAND	225	99			
PLOT SCALE = 40.0000' / in.		CHECKED -	REVISED -		CONTRACT NO. 64341			ILLINOIS FED. AID PROJECT				
PLOT DATE = Wed Dec 19 07:28:06 2012		DATE -	REVISED -		SCALE:	SHEET NO. OF SHEETS	STA. TO STA.					