


# PAVEMENT ELEVATIONS

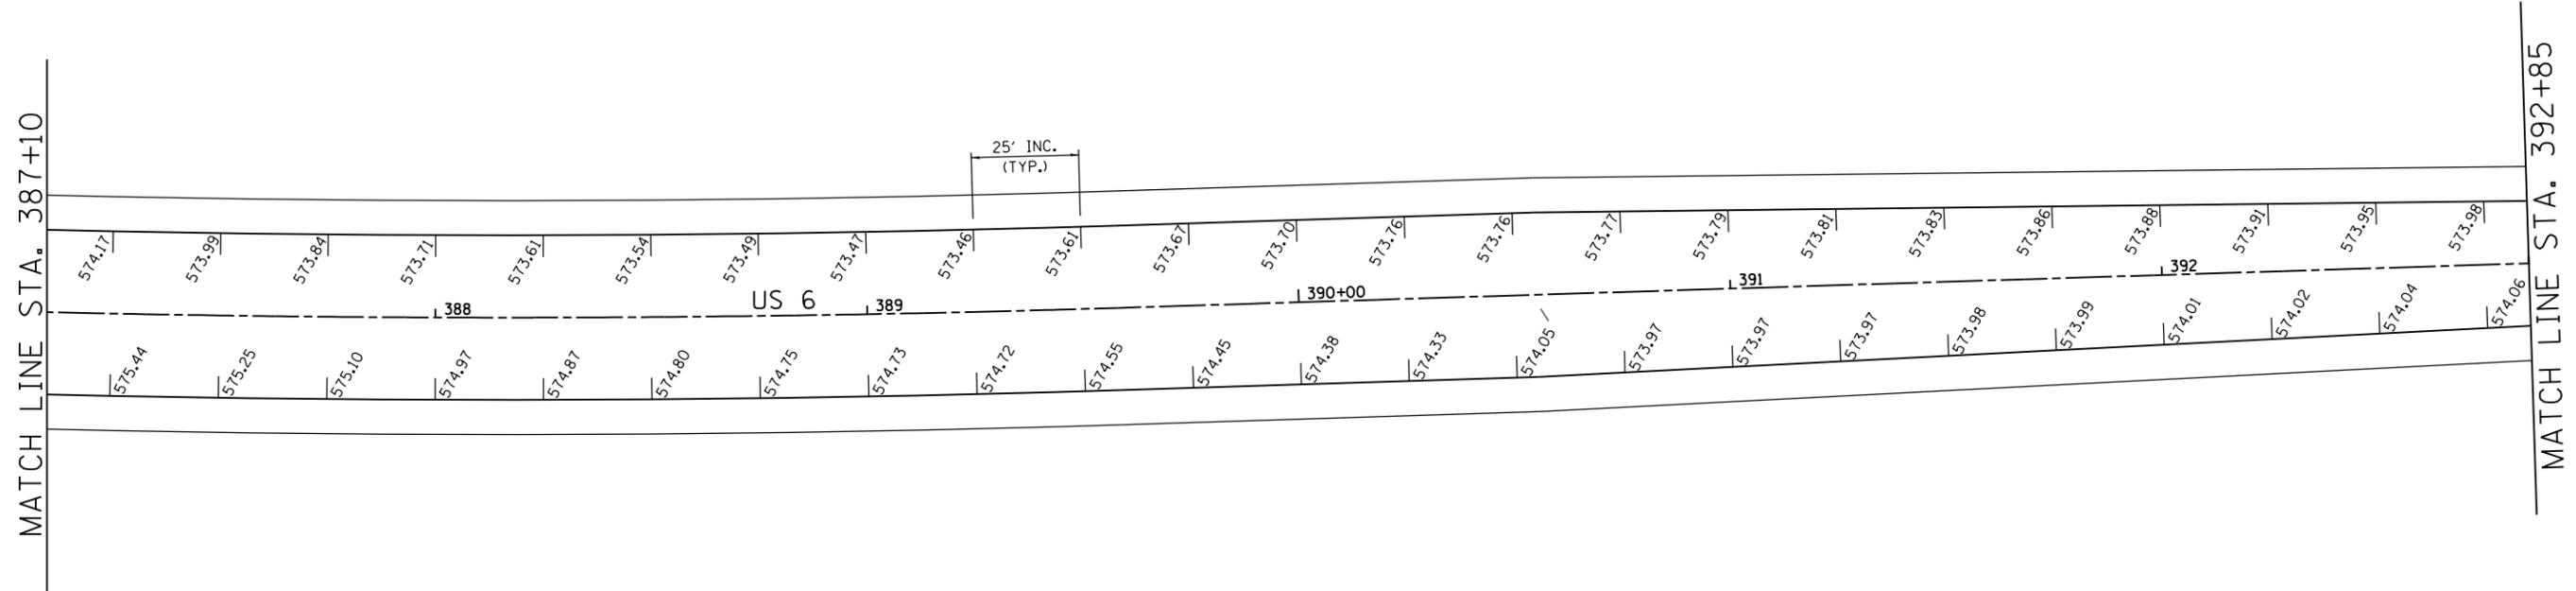

FILE NAME = c:\pwork\work\pidot\renkesw\dms36691\0205584-sht-elev.dgn	USER NAME = renkesw	DESIGNED -	REVISED -	<b>STATE OF ILLINOIS DEPARTMENT OF TRANSPORTATION</b>	<b>PAVEMENT ELEVATIONS</b>			F.A.U. R.T.E.	SECTION	COUNTY	TOTAL SHEETS	SHEET NO.
	PLOT SCALE = 40.0000' / in.	DRAWN -	REVISED -		5789	40BR	ROCK ISLAND	225	101			
PLOT DATE = Wed Dec 19 07:29:48 2012	CHECKED -	REVISED -	CONTRACT NO. 64341		ILLINOIS FED. AID PROJECT							
	DATE -	REVISED -	SCALE:		SHEET NO.	OF SHEETS	STA. TO STA.					