



PAVEMENT MARKINGS

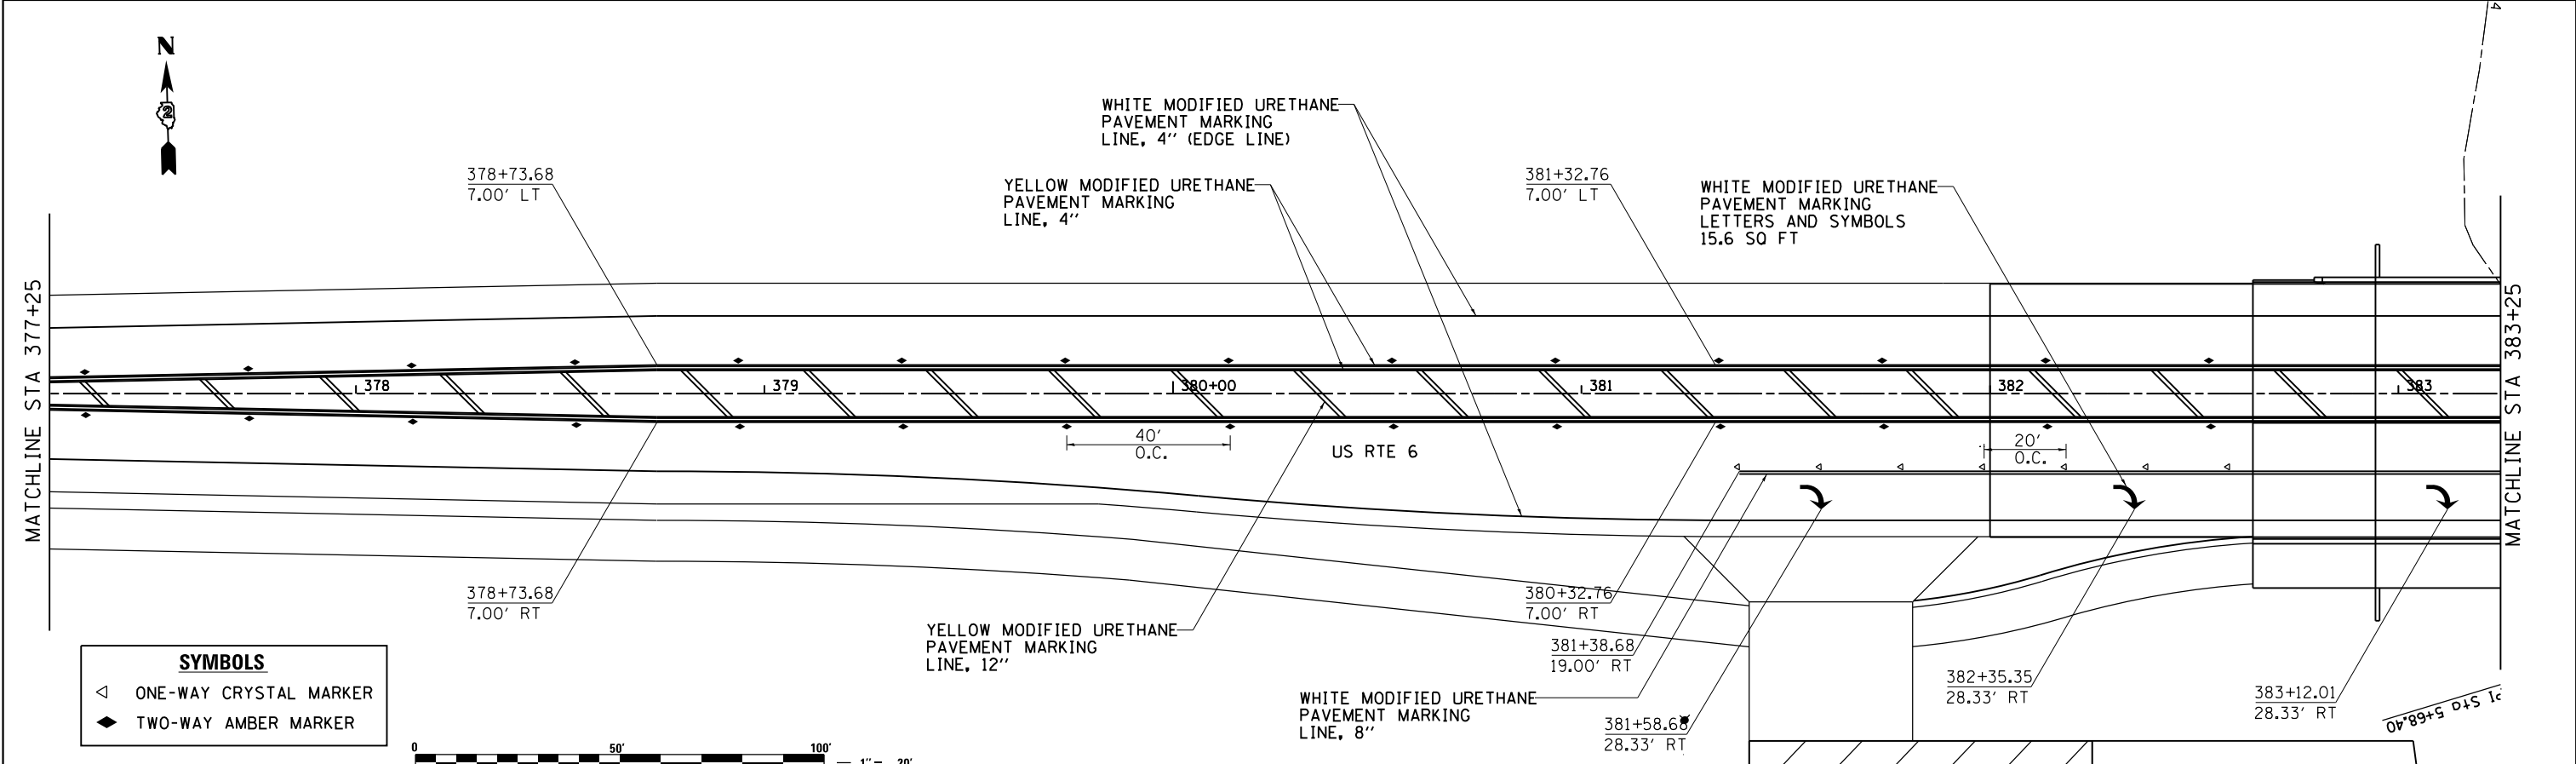

SYMBOLS	
◁	ONE-WAY CRYSTAL MARKER
◆	TWO-WAY AMBER MARKER

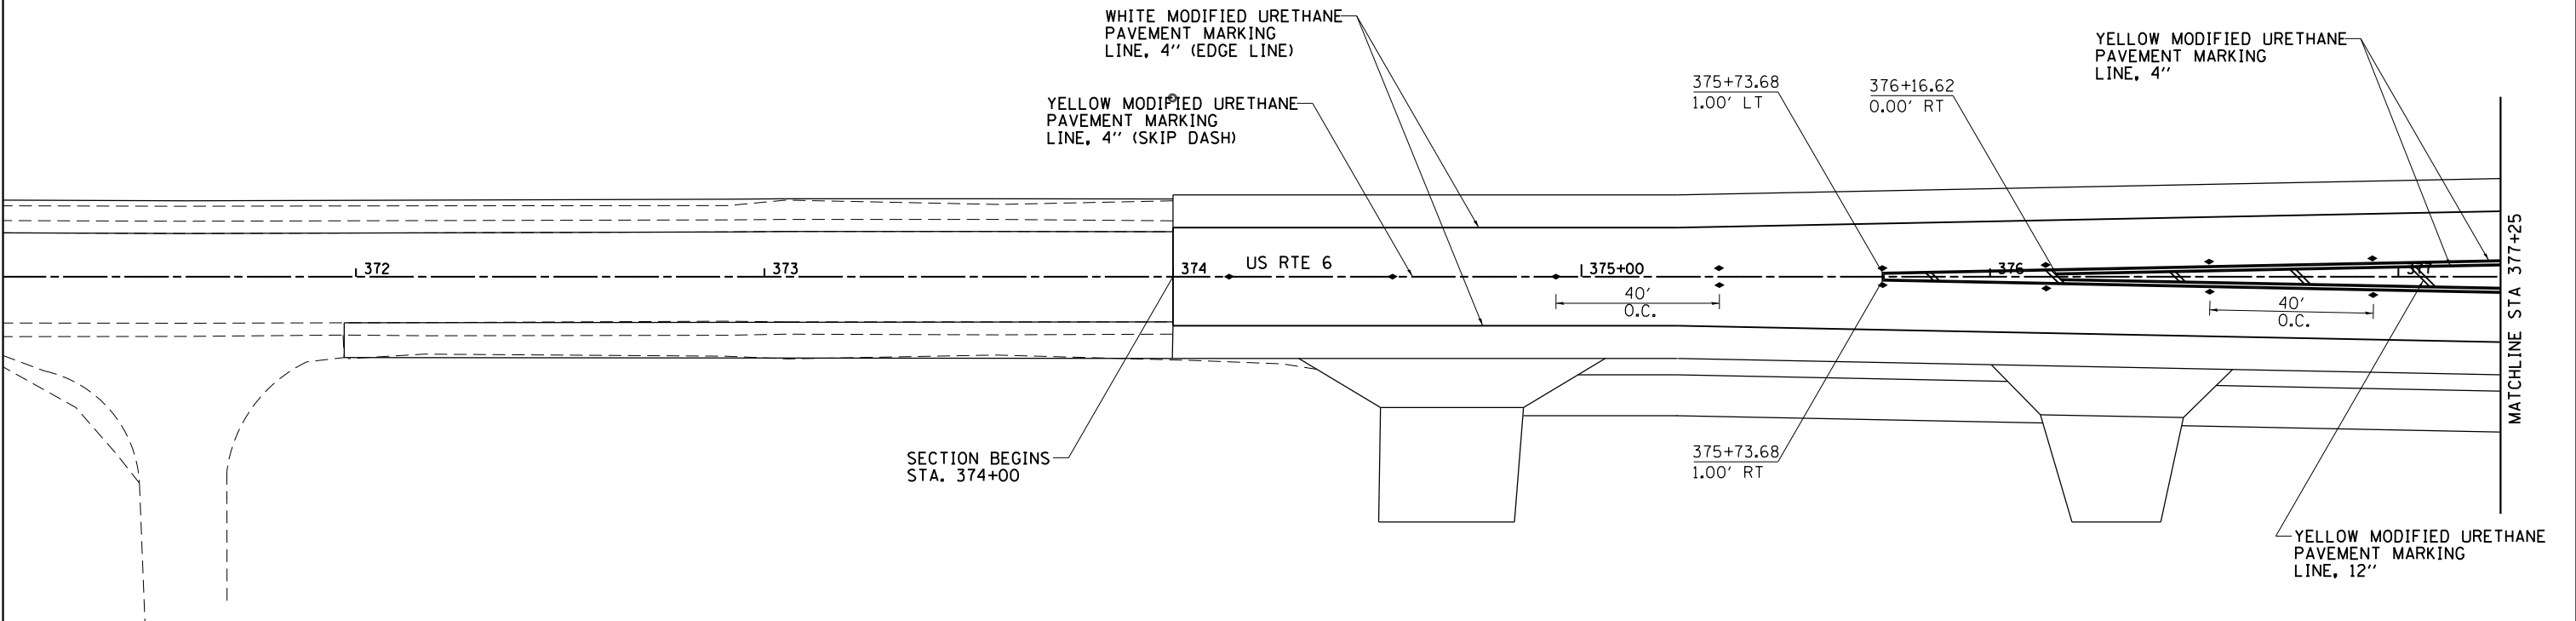

FILE NAME =	USER NAME = renkesw	DESIGNED -	REVISED -
ct:\pw\work\p\dot\renkesw\dms36691\0205884-sht.pmk.dgn		DRAWN -	REVISED -
Default	PLOT SCALE = 40.0000' / in.	CHECKED -	REVISED -
	PLOT DATE = Tue Dec 18 16:24:45 2012	DATE -	REVISED -

**STATE OF ILLINOIS
DEPARTMENT OF TRANSPORTATION**

US RTE 6 PAVEMENT MARKINGS			
SCALE:	SHEET	OF SHEETS	STA. TO STA.

F.A.U. RTE.	SECTION	COUNTY	TOTAL SHEETS	SHEET NO.
5789	40BR	ROCK ISLAND	225	113
CONTRACT NO. 64341			ILLINOIS FED. AID PROJECT	