


# PAVEMENT MARKINGS

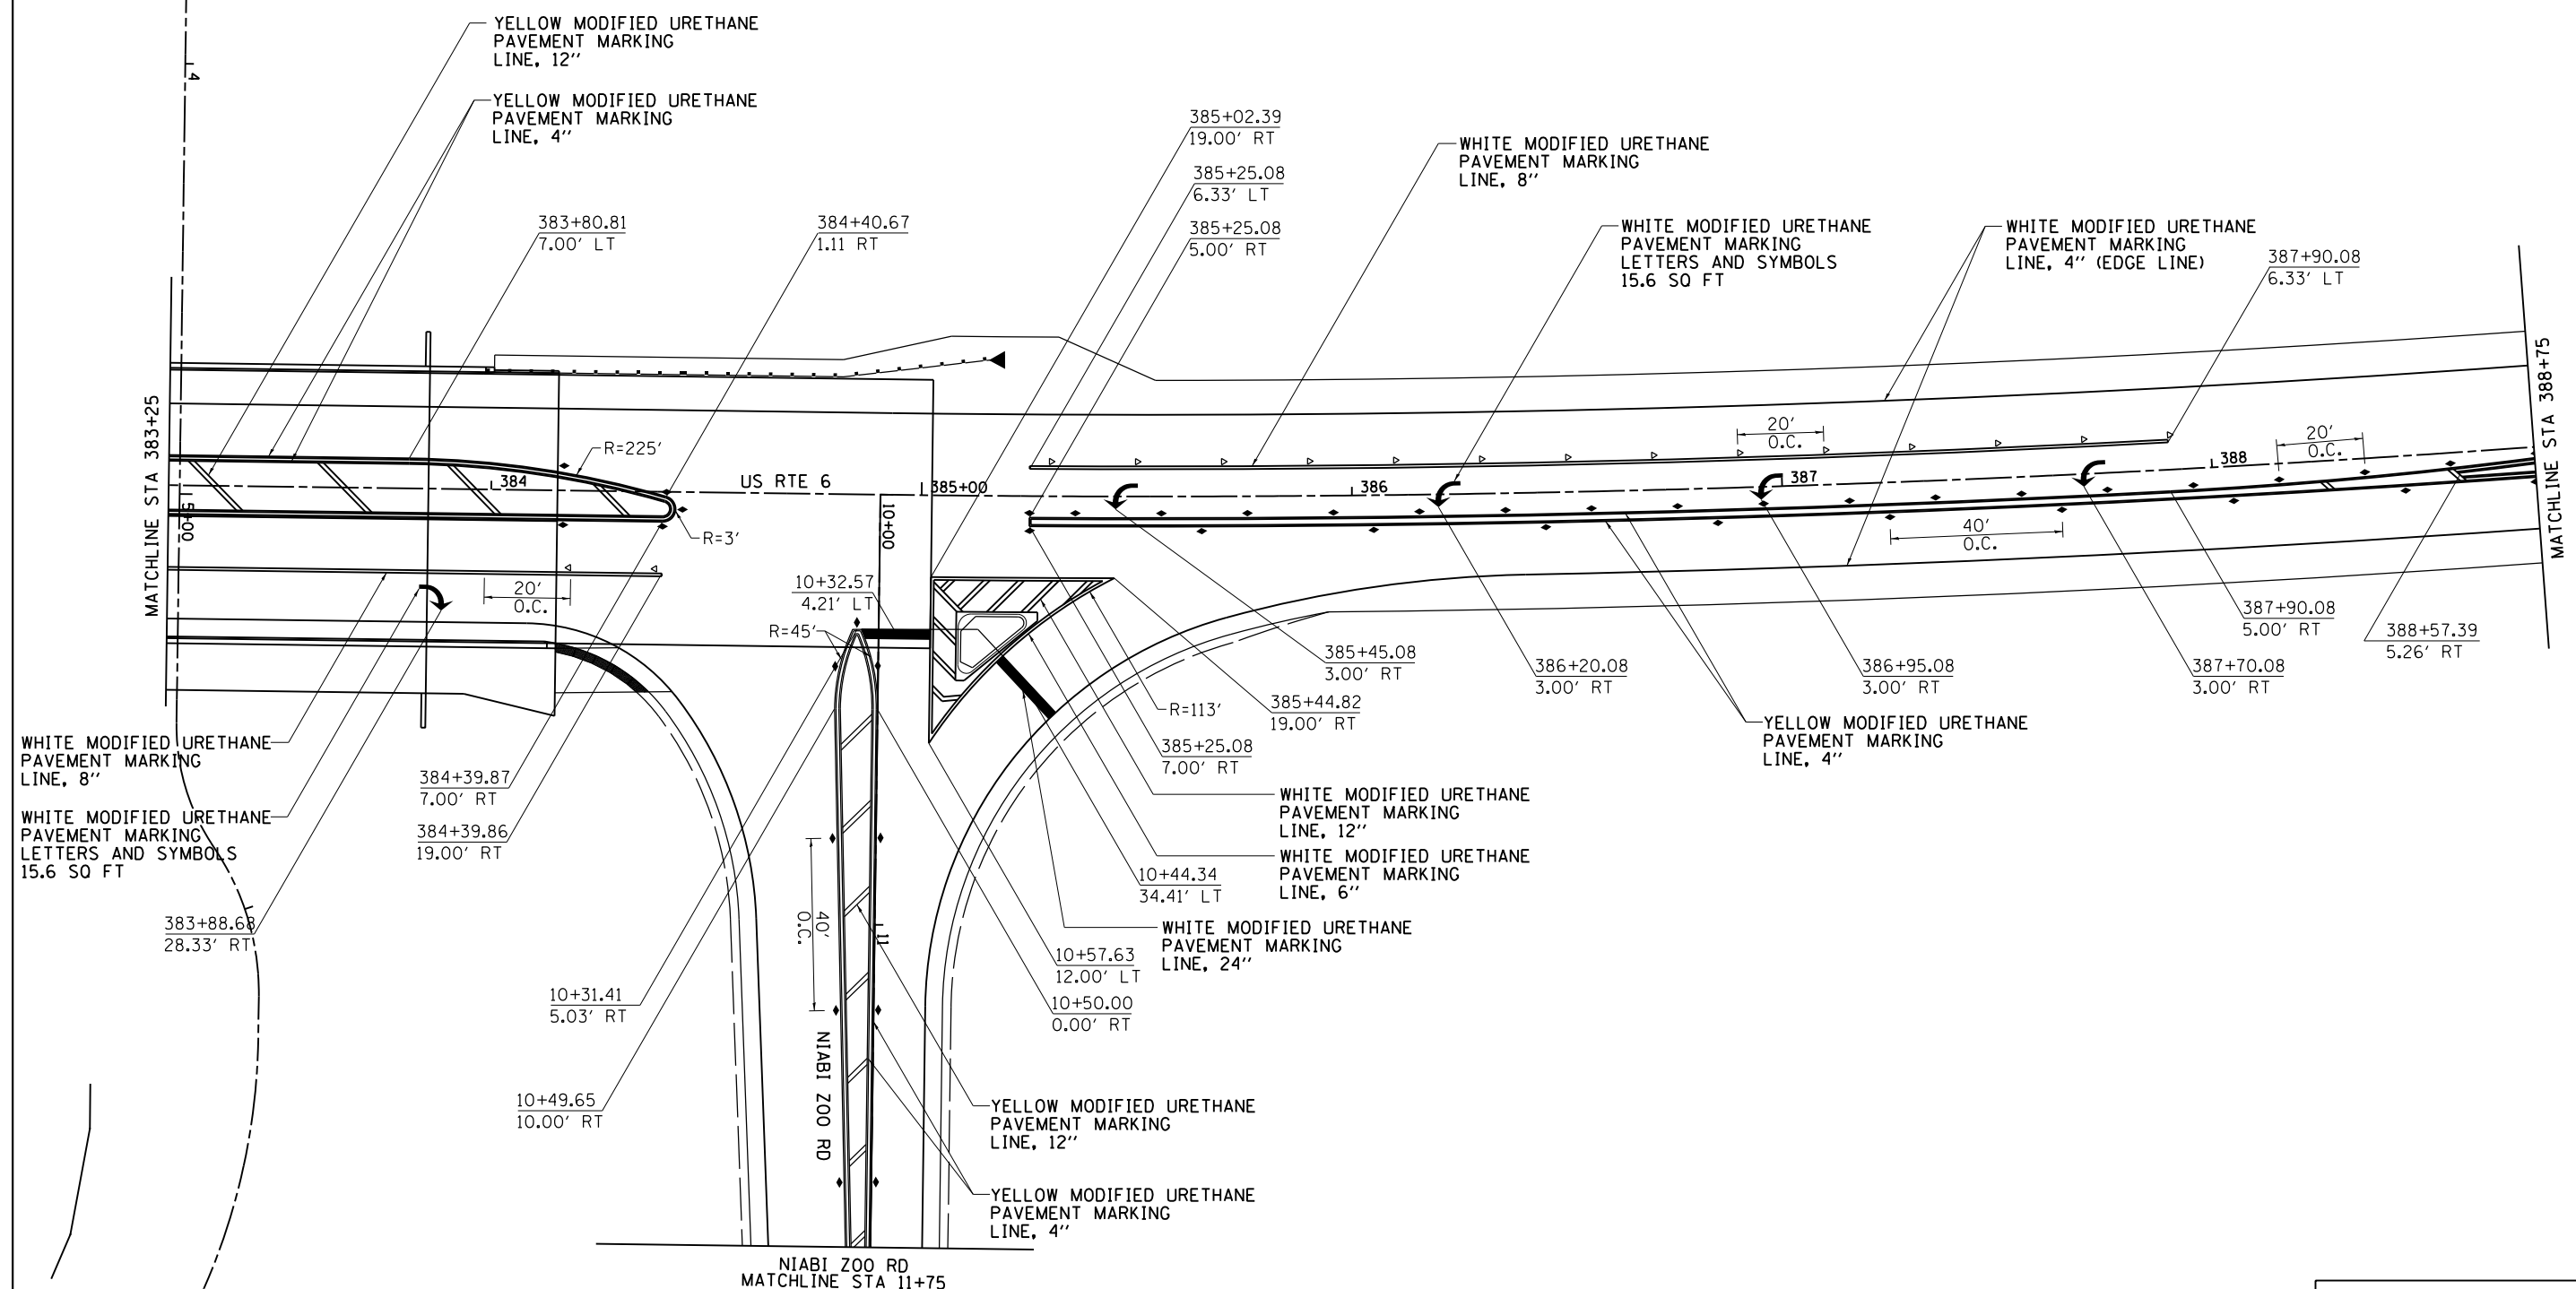

SYMBOLS	
◁	ONE-WAY CRYSTAL MARKER
◆	TWO-WAY AMBER MARKER



FILE NAME =	USER NAME = duncanfa	DESIGNED -	REVISED -
ca:\pwork\pwork\dot\duncanfa\dms36691\0205584-sht-pmk.dgn		DRAWN -	REVISED -
Default	PLOT SCALE = 40.0000' / in.	CHECKED -	REVISED -
	PLOT DATE = Mon Mar 25 17:47:33 2013	DATE -	REVISED -

**STATE OF ILLINOIS  
DEPARTMENT OF TRANSPORTATION**

<b>US RTE 6 PAVEMENT MARKINGS</b>			
SCALE:	SHEET	OF SHEETS	STA. TO STA.

F.A.U. RTE.	SECTION	COUNTY	TOTAL SHEETS	SHEET NO.
5789	40BR	ROCK ISLAND	225	114
CONTRACT NO.				64341
ILLINOIS FED. AID PROJECT				