


# PAVEMENT MARKINGS

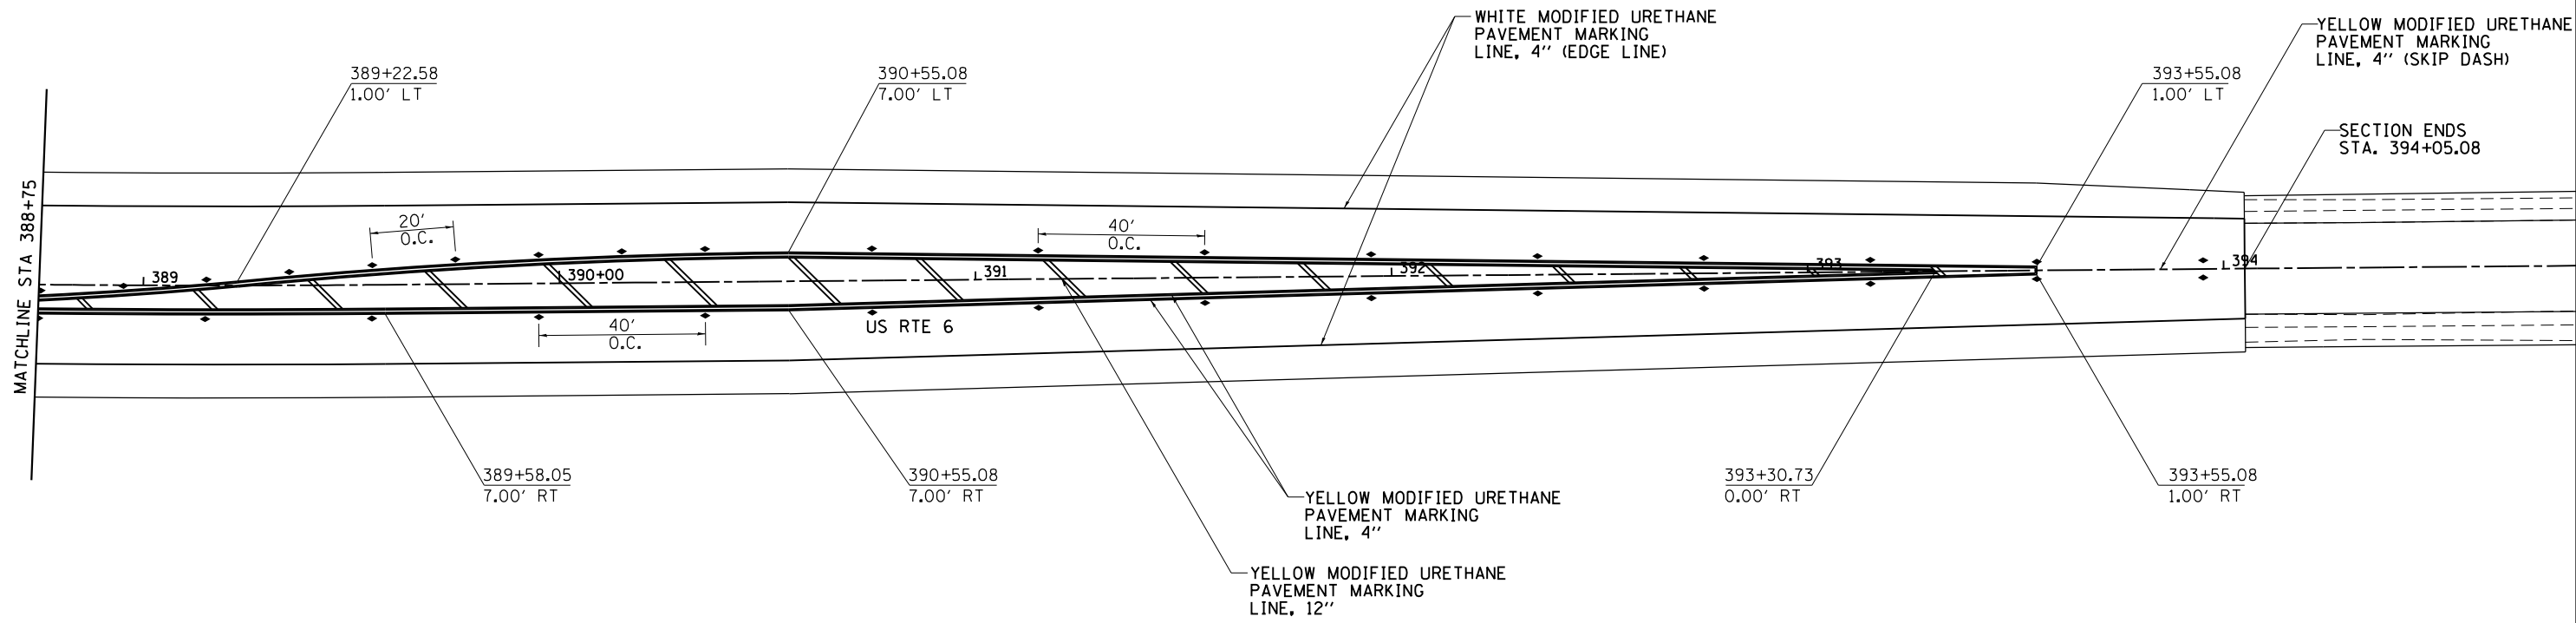

SYMBOLS	
◁	ONE-WAY CRYSTAL MARKER
◆	TWO-WAY AMBER MARKER



FILE NAME =	USER NAME = renkesw	DESIGNED -	REVISED -
ct:\pw\work\p\dot\renkesw\dms36691\0205584-sht.pmk.dgn		DRAWN -	REVISED -
Default	PLOT SCALE = 40.0000' / in.	CHECKED -	REVISED -
	PLOT DATE = Tue Dec 18 16:25:25 2012	DATE -	REVISED -

**STATE OF ILLINOIS  
DEPARTMENT OF TRANSPORTATION**

**US RTE 6  
PAVEMENT MARKINGS**

SCALE:      SHEET      OF      SHEETS      STA.      TO      STA.

F.A.U. RTE.	SECTION	COUNTY	TOTAL SHEETS	SHEET NO.
5789	40BR	ROCK ISLAND	225	115
CONTRACT NO.			64341	
ILLINOIS FED. AID PROJECT				