



PAVEMENT MARKINGS

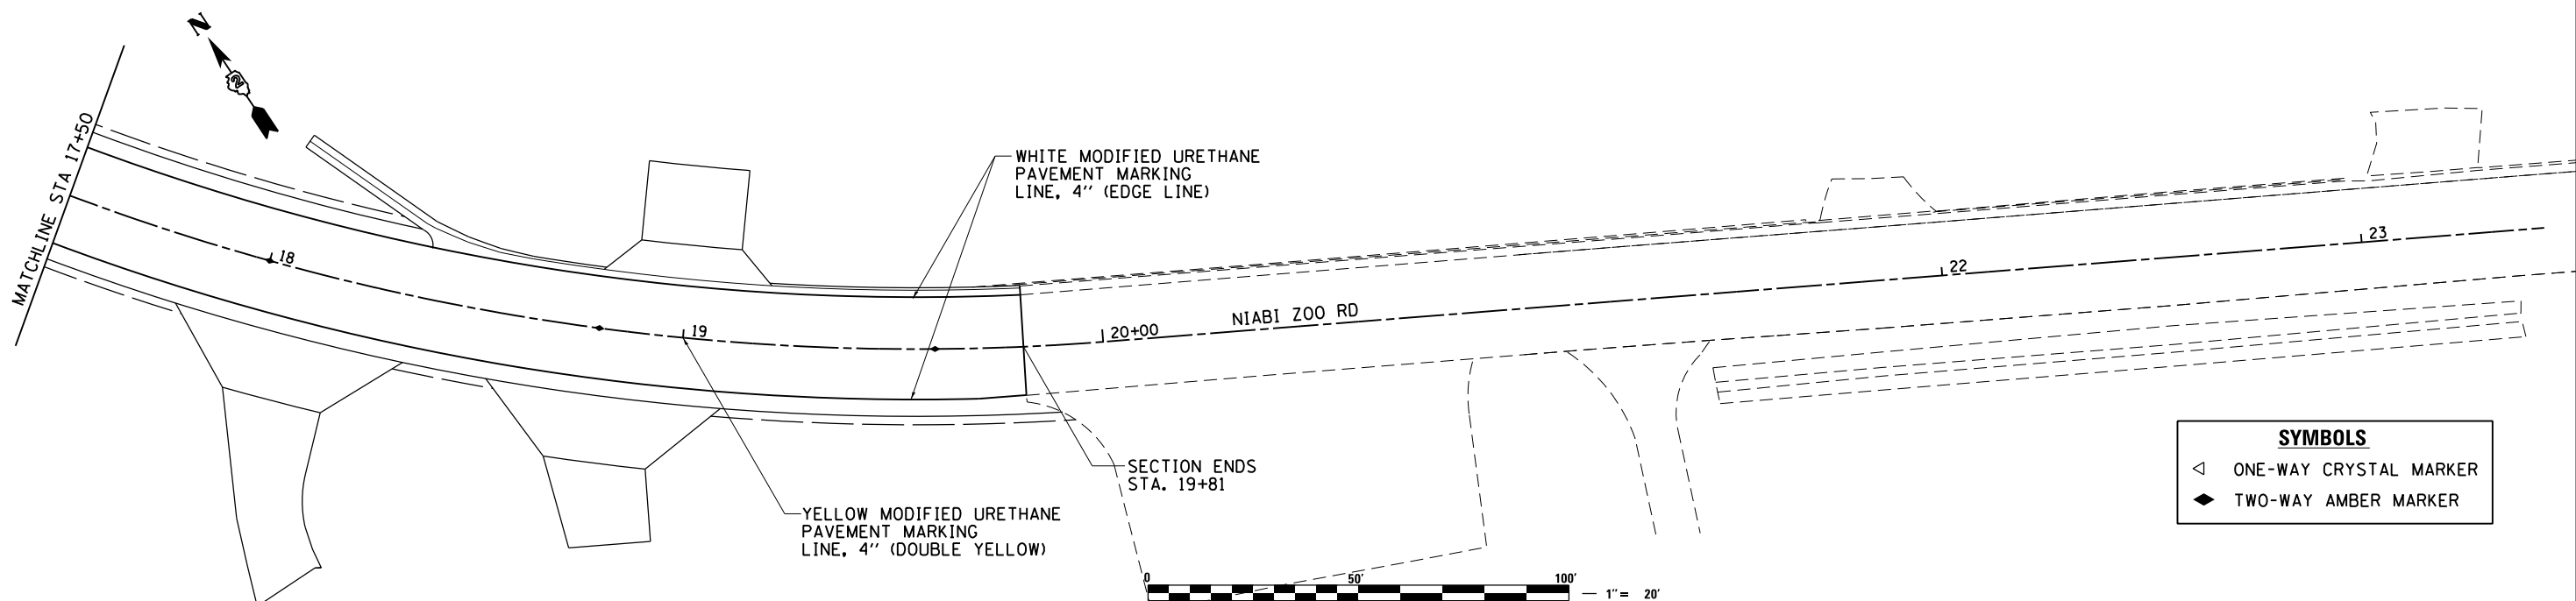

SYMBOLS	
◁	ONE-WAY CRYSTAL MARKER
◆	TWO-WAY AMBER MARKER

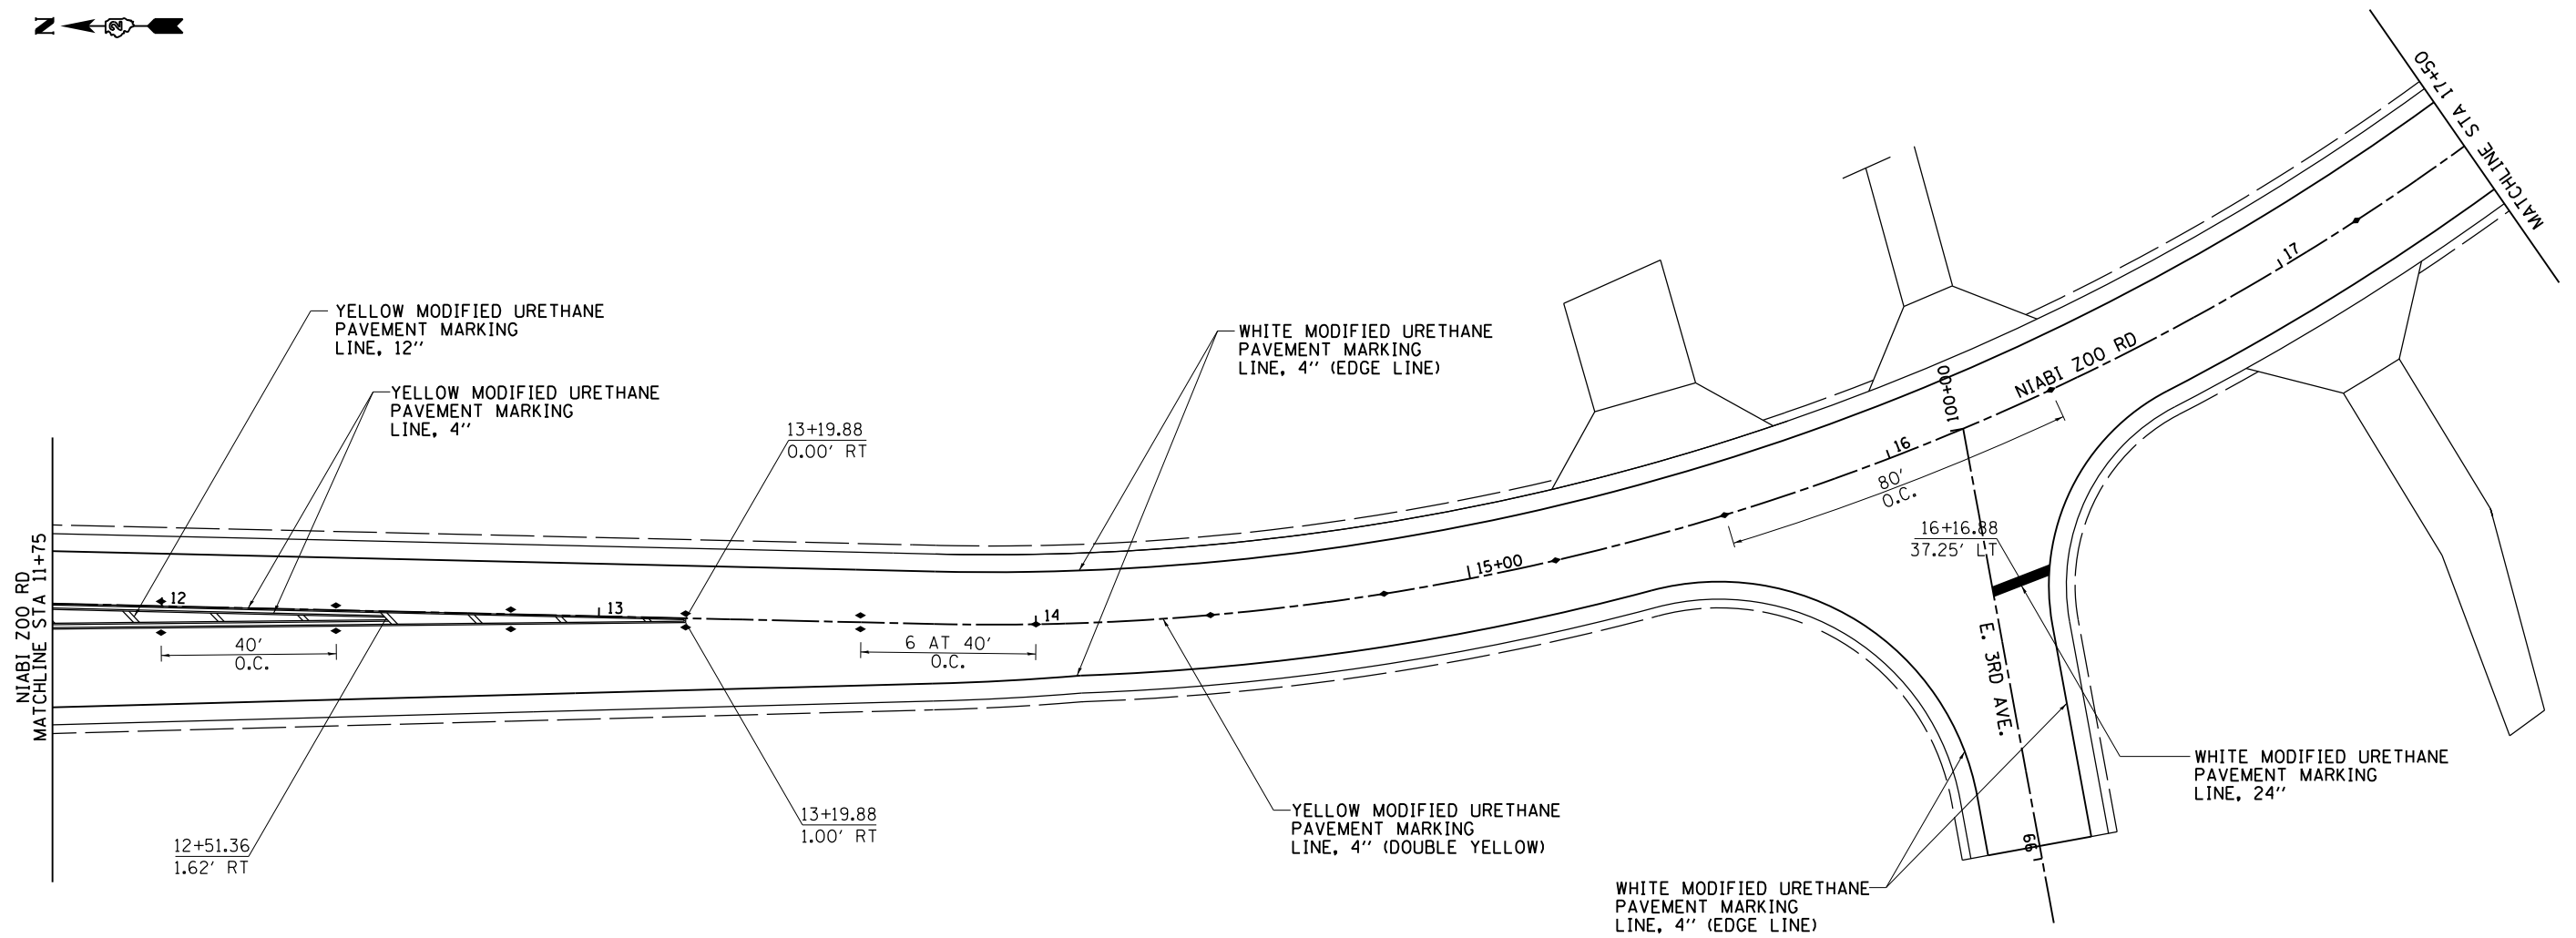

FILE NAME =	USER NAME = duncanfa	DESIGNED -	REVISED -
ct:\pw\work\p\dot\duncanfa\dms36691\0205584-sht-pmk.dgn		DRAWN -	REVISED -
Default	PLOT SCALE = 40.0000' / in.	CHECKED -	REVISED -
	PLOT DATE = Mon Mar 25 17:48:04 2013	DATE -	REVISED -

STATE OF ILLINOIS
DEPARTMENT OF TRANSPORTATION

NIABI ZOO RD
PAVEMENT MARKINGS

SCALE: SHEET OF SHEETS STA. TO STA.

F.A.U. RTE.	SECTION	COUNTY	TOTAL SHEETS	SHEET NO.
5789	40BR	ROCK ISLAND	225	116
				CONTRACT NO. 64341

ILLINOIS FED. AID PROJECT