



SECTION C-C

- * Tilt #9 b₃(E) bars as required to maintain clearance.
- ** Space between a₇(E) or a₈(E) bars.
- *** Cost included with Concrete Superstructure.

*** 10 mil. Polyethylene bond breaker on steel trowel finish

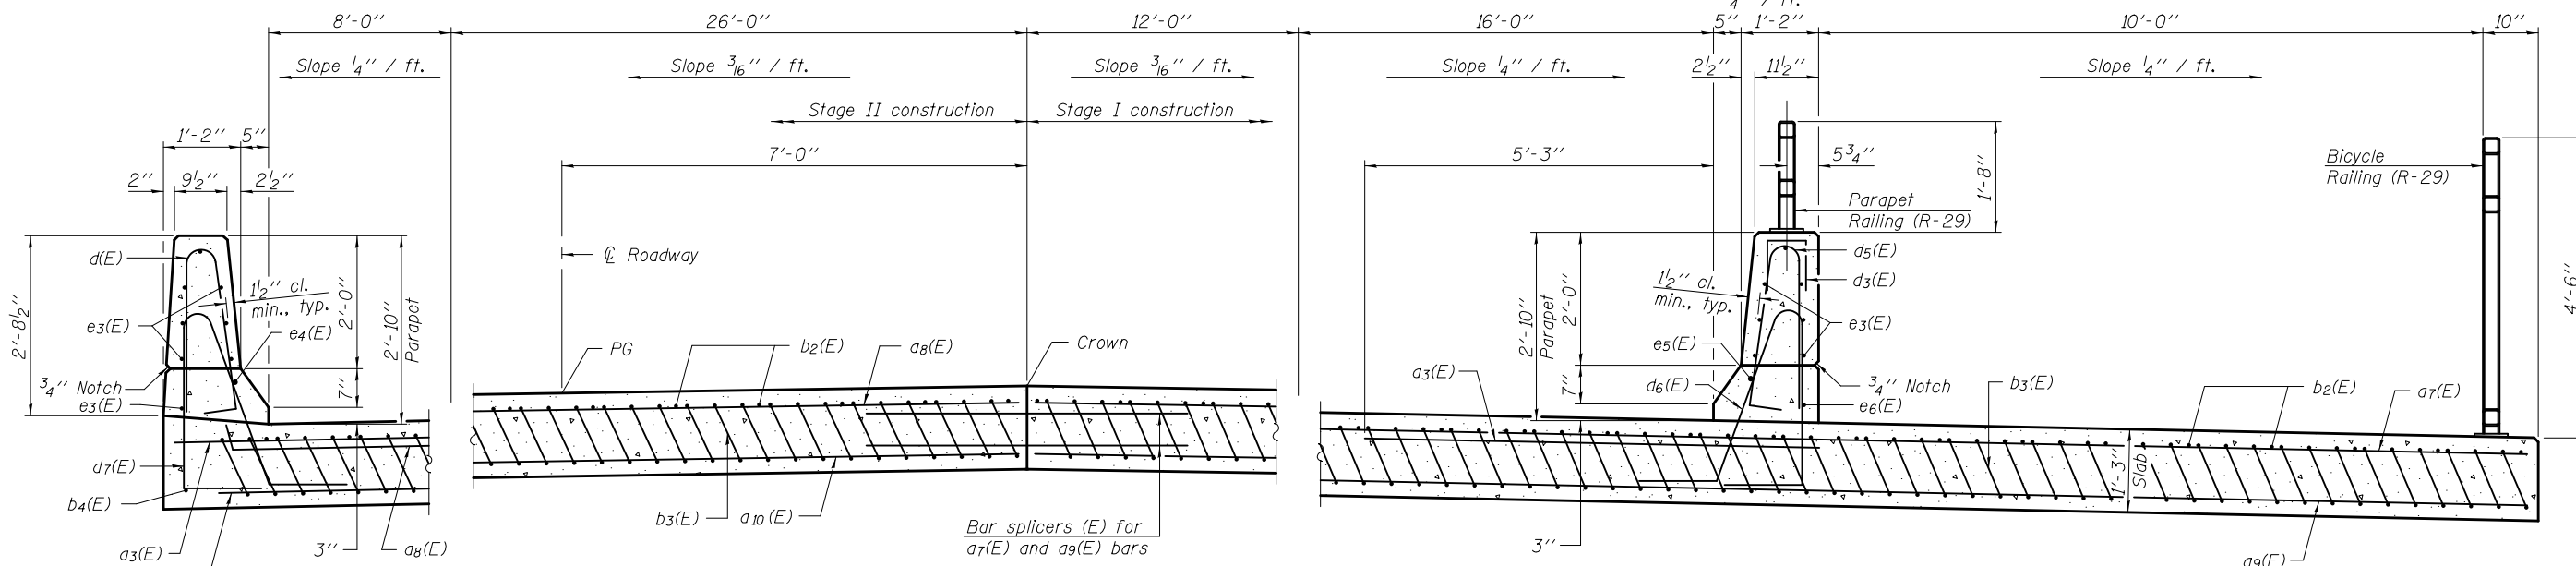

SECTION D-D

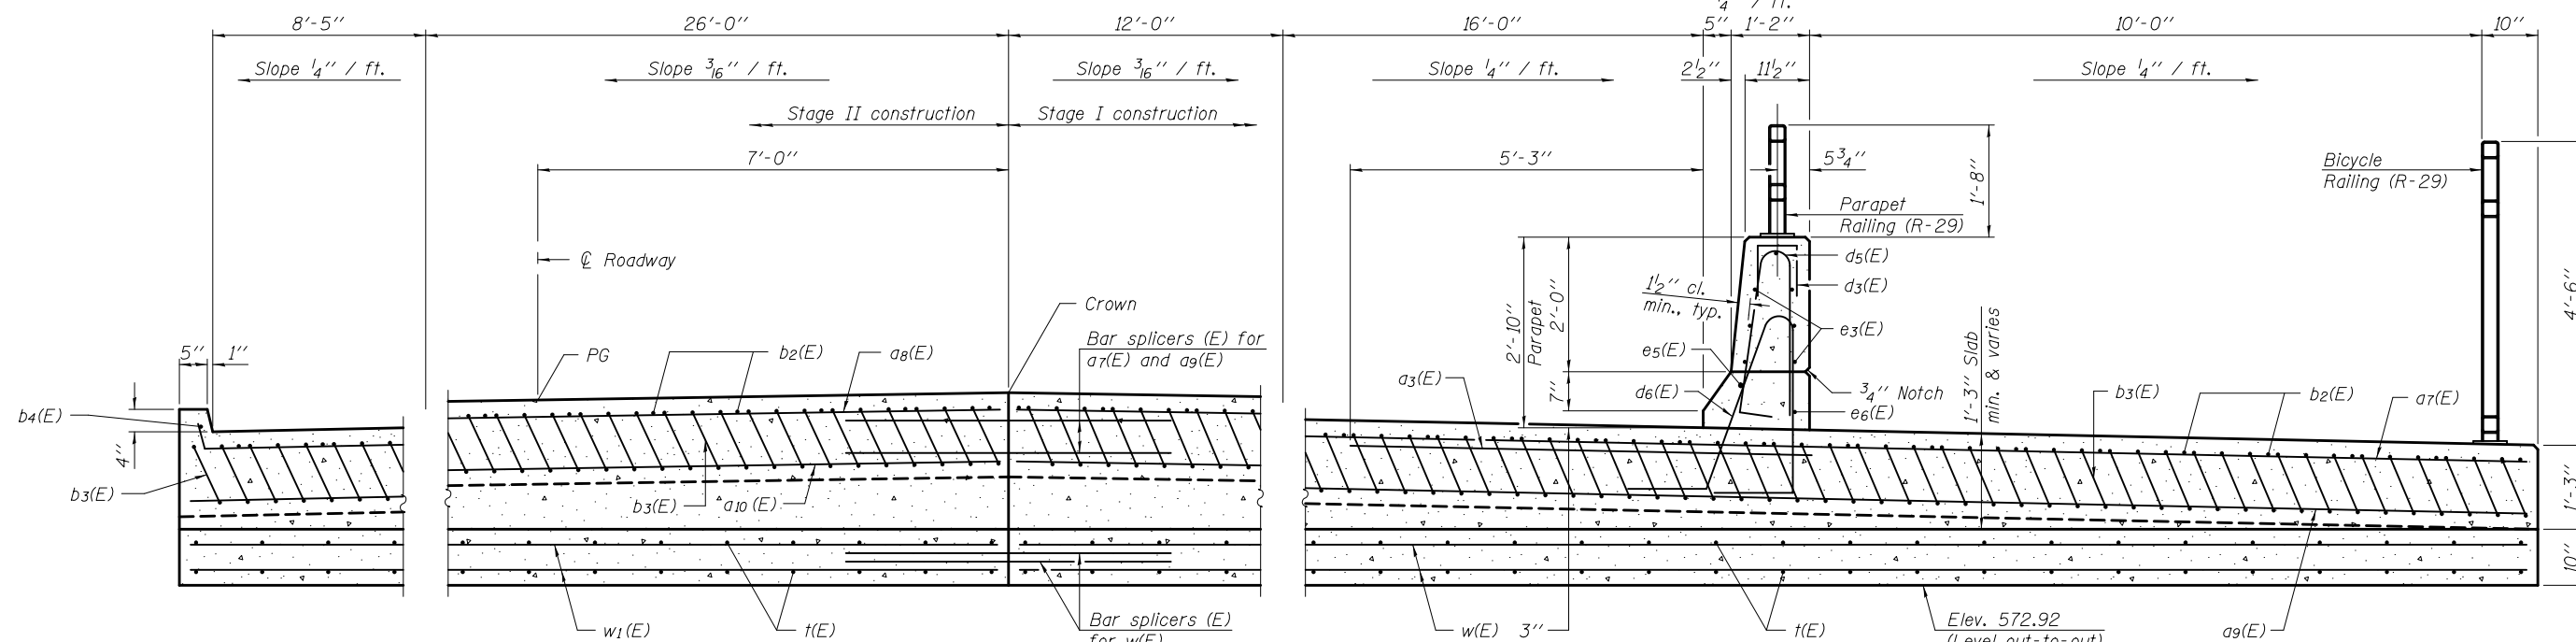

SECTION E-E

DESIGNED - STEPHEN M. RYAN	EXAMINED - <i>Jaime F. Joffe</i> ACTING ENGINEER OF BRIDGE DESIGN	DATE - MARCH 12, 2013	STATE OF ILLINOIS DEPARTMENT OF TRANSPORTATION	WEST BRIDGE APPROACH SLAB DETAILS STRUCTURE NO. 081-0163	F.A.U. R.T.E.	SECTION	COUNTY	TOTAL SHEETS	SHEET NO.	
CHECKED - RAY AHANCHI	PASSED - <i>Carl Perry</i> ACTING ENGINEER OF BRIDGES AND STRUCTURES	REVISED			5789	40 BR	ROCK ISLAND	225	137	
DRAWN - MICHAEL B. MOSSMAN		REVISED			CONTRACT NO. 64341					
CHECKED - S.M.R. / N.R.B. / G.R.A.					ILLINOIS FED. AID PROJECT					