



SECTION C-C

- * Tilt #9 b3(E) bars as required to maintain clearance.
- ** Space between a7(E) or a8(E) bars.
- *** Cost included with Concrete Superstructure.

*** 10 mil. Polyethylene bond breaker on steel trowel finish

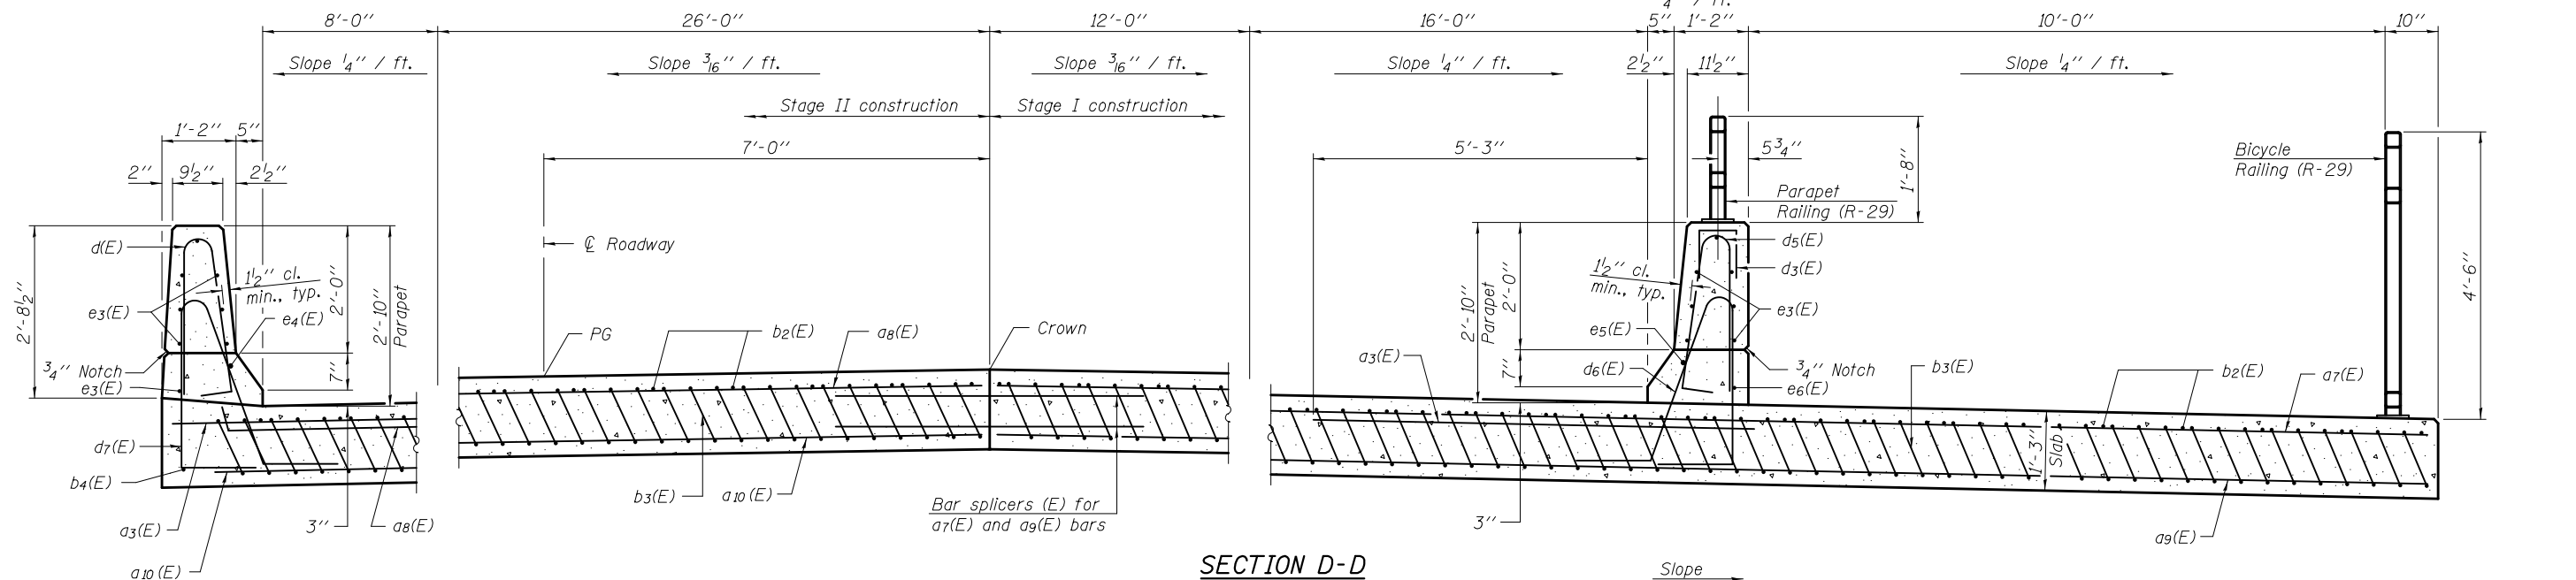

SECTION D-D

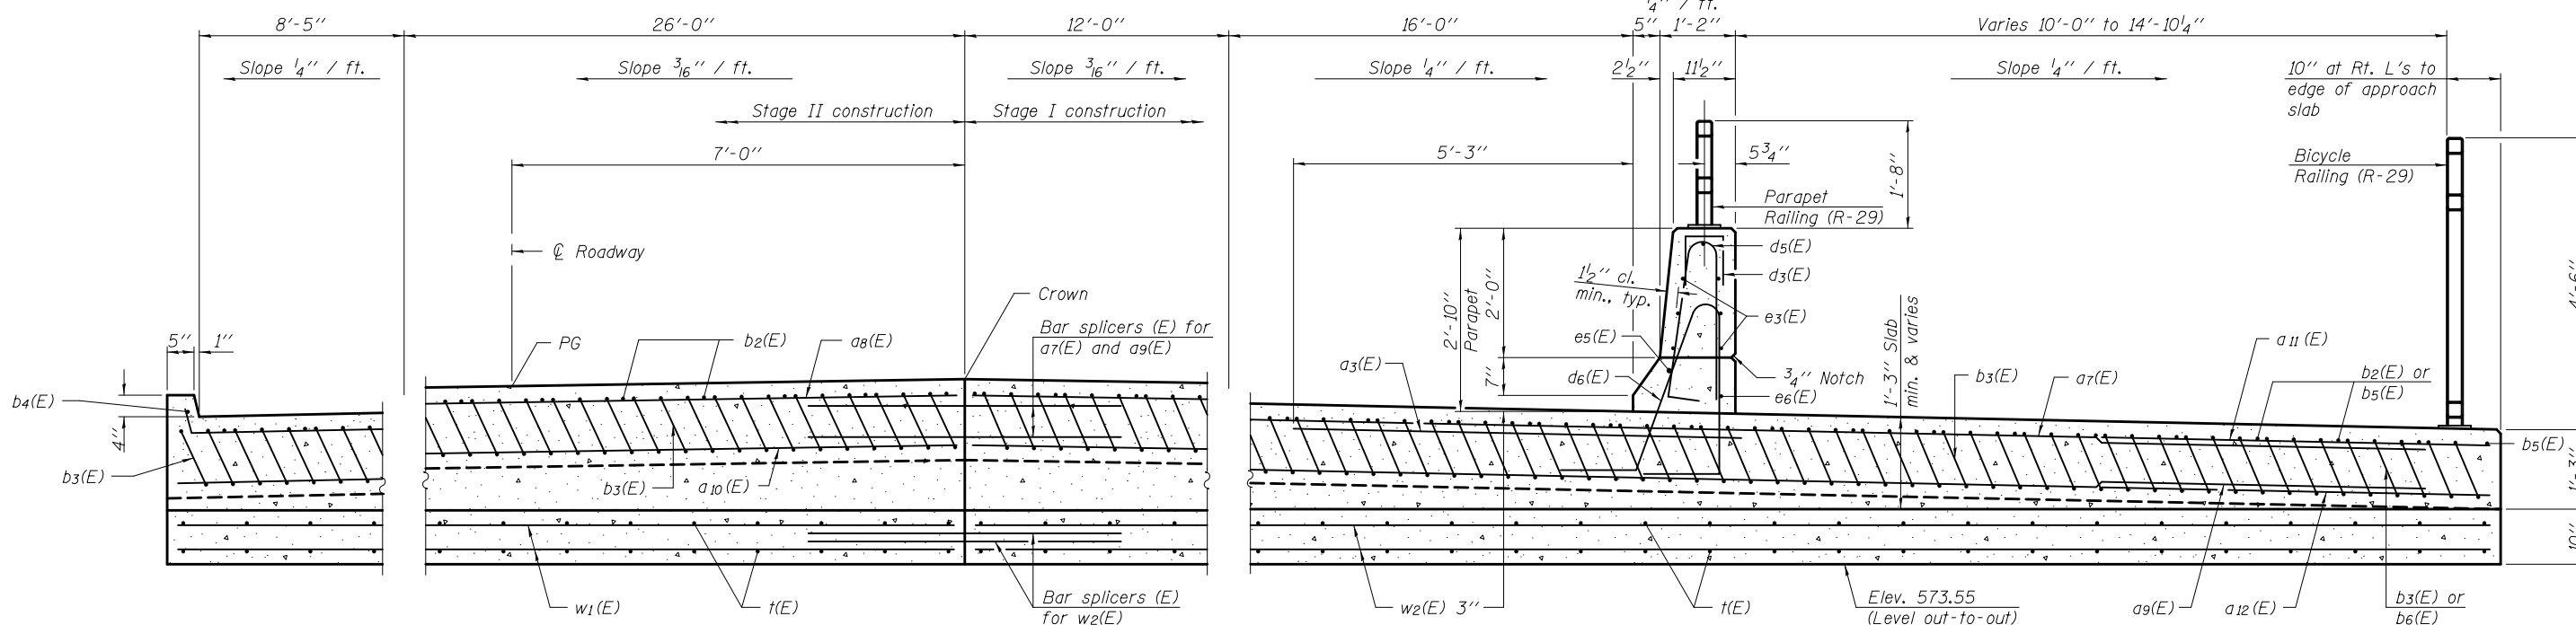

SECTION E-E

DESIGNED - STEPHEN M. RYAN
 CHECKED - RAY AHANCHI
 DRAWN - MICHAEL B. MOSSMAN
 CHECKED - S.M.R. / N.R.B. / G.R.A.

EXAMINED
 PASSED
 ACTING ENGINEER OF BRIDGE DESIGN
 ACTING ENGINEER OF BRIDGES AND STRUCTURES

DATE - MARCH 12, 2013
 REVISED
 REVISED

STATE OF ILLINOIS
 DEPARTMENT OF TRANSPORTATION

EAST BRIDGE APPROACH SLAB DETAILS
 STRUCTURE NO. 081-0163

SHEET NO. 19 OF 30 SHEETS

F.A.U. RTE.	SECTION	COUNTY	TOTAL SHEETS	SHEET NO.
5789	40 BR	ROCK ISLAND	225	140
				CONTRACT NO. 64341

ILLINOIS FED. AID PROJECT