


DATE	
BY	
FINAL SURVEY	SURVEYED
NOTE BOOK NO.	PLOTTED
	TEMPLATE
	AREAS
	CHECKED

DATE	
BY	
ORIGINAL SURVEY	SURVEYED
NOTE BOOK NO.	PLOTTED
	TEMPLATE
	AREAS
	CHECKED

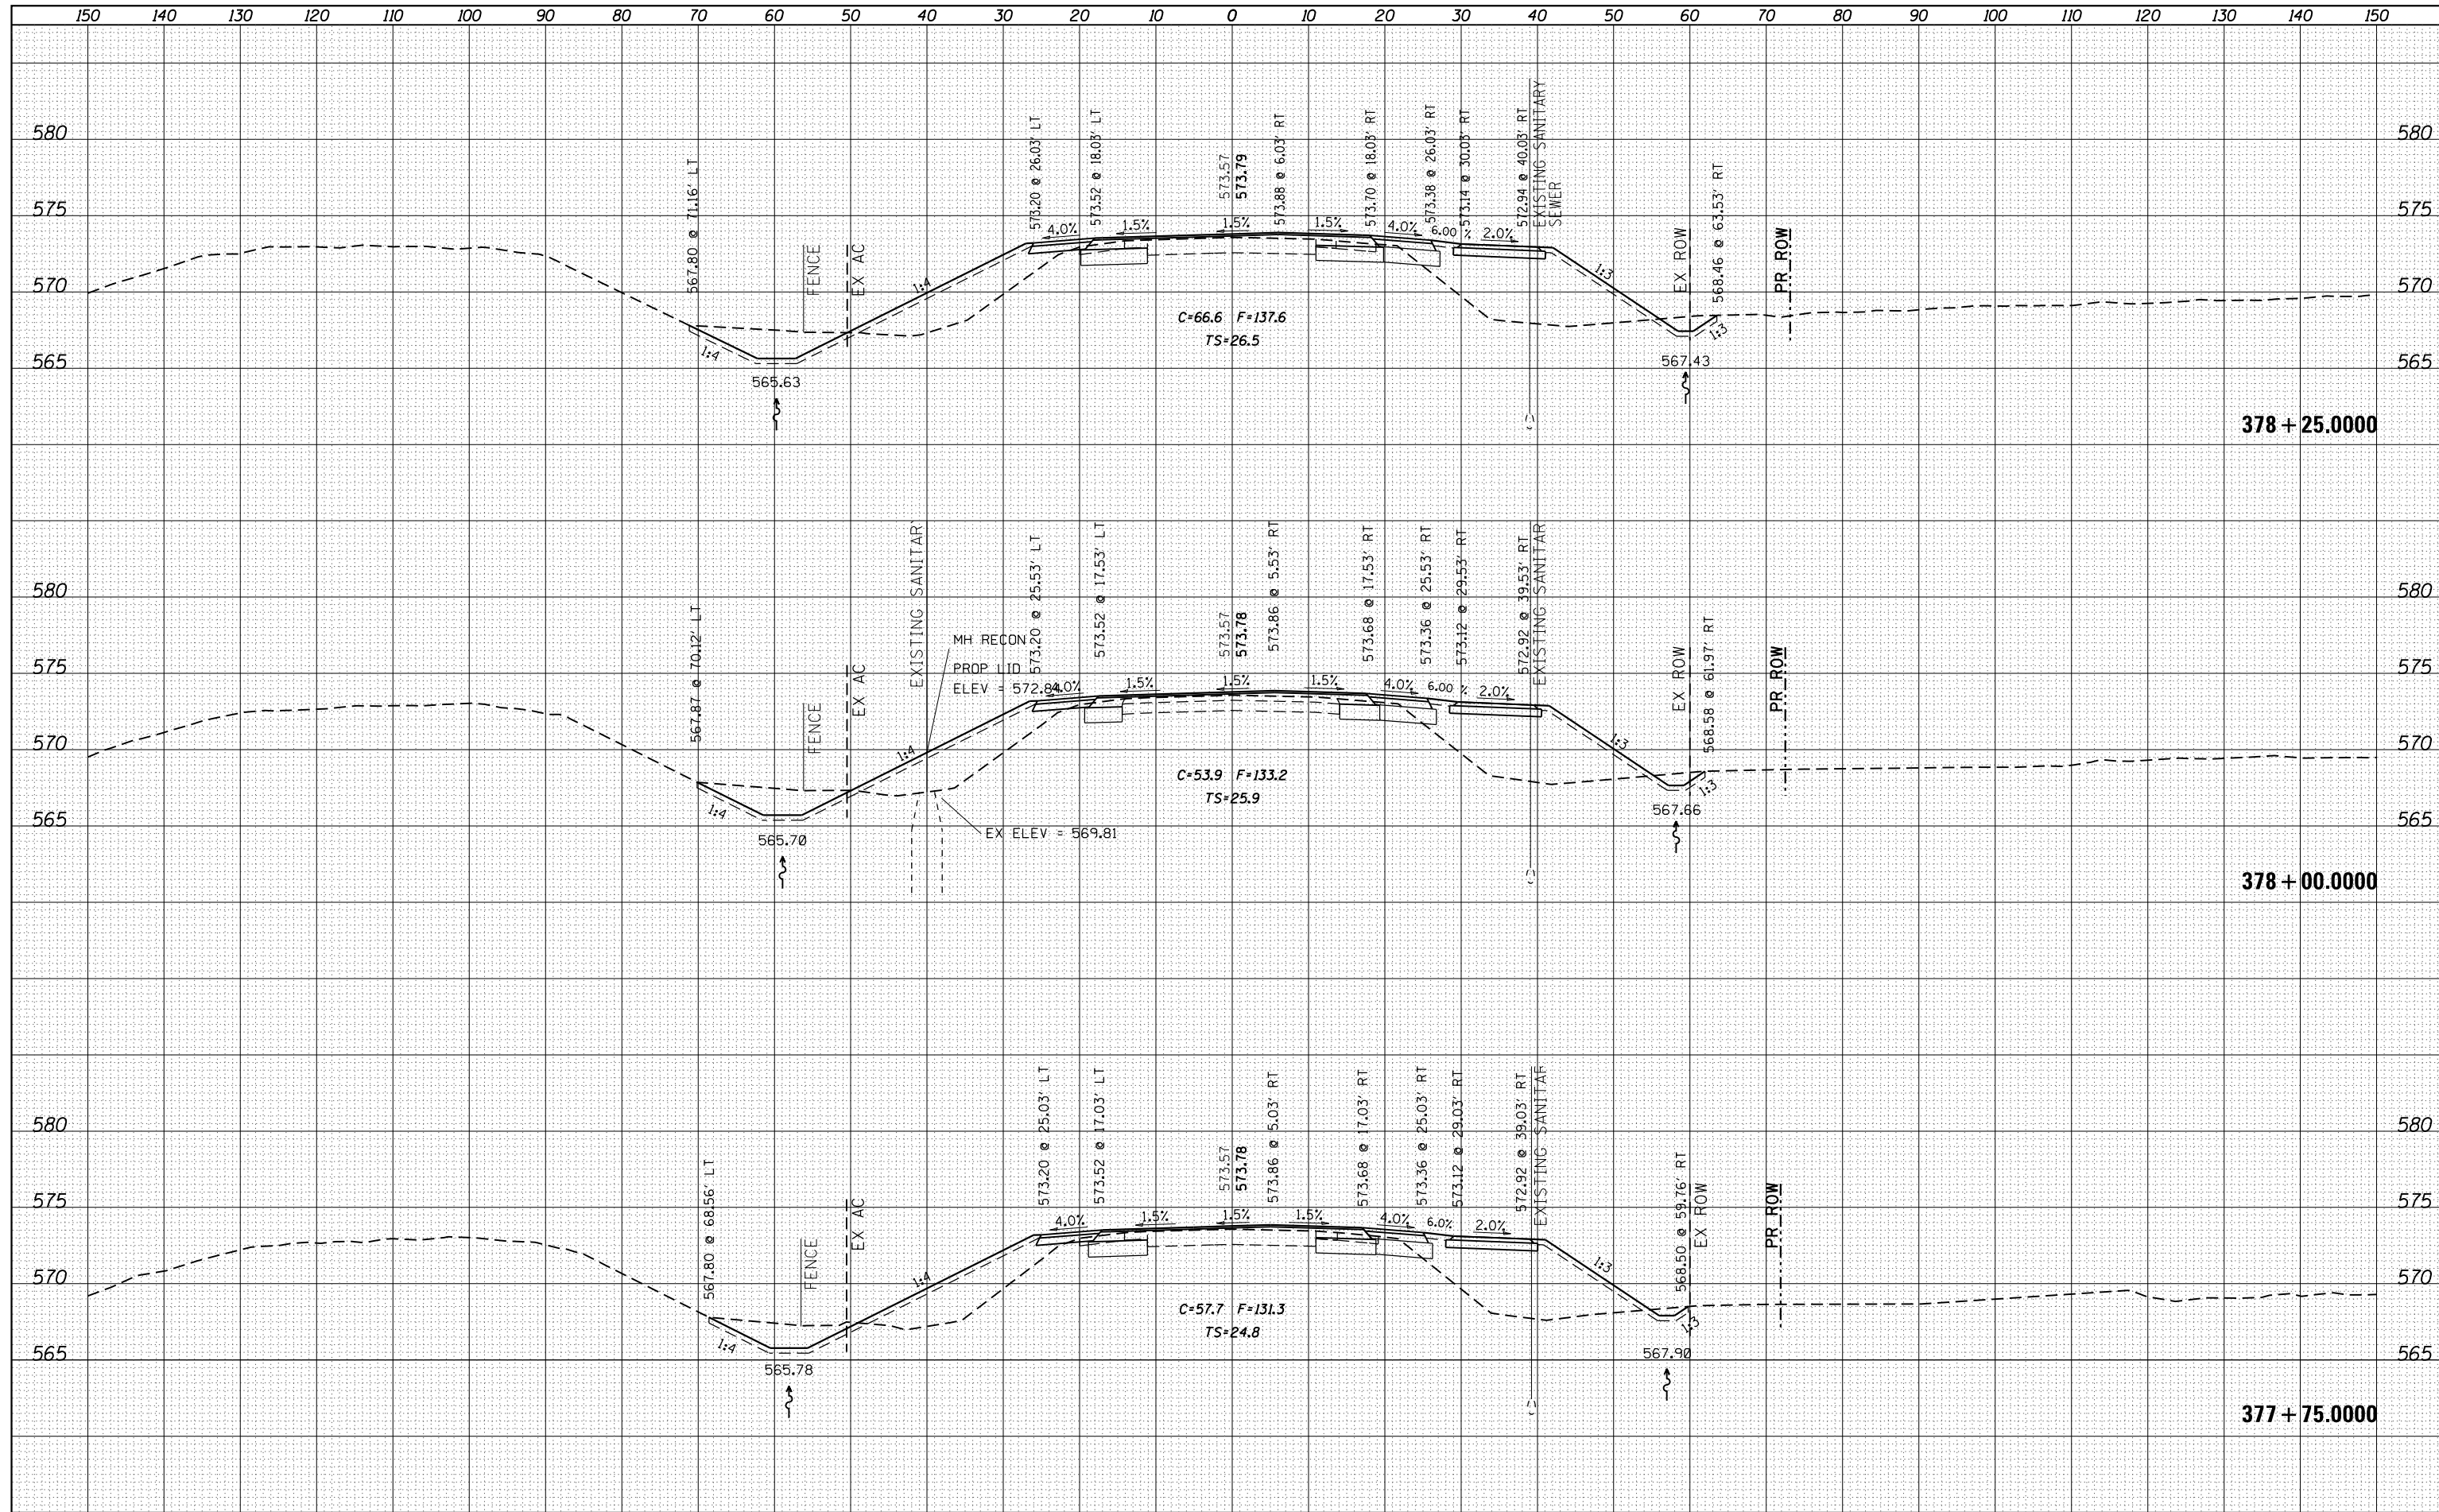

FILE NAME =	USER NAME = renkesw	DESIGNED -	REVISED -	STATE OF ILLINOIS DEPARTMENT OF TRANSPORTATION	U.S. 6 CROSS SECTIONS			F.A.U. RTE.	SECTION	COUNTY	TOTAL SHEETS	SHEET NO.
es:\pw\work\p\dot\renkesw\dms36693\0205584-xpc.mldgn		DRAWN -	REVISED -					5789	40BR	ROCK ISLAND	225	176
PLOT SCALE = 20.0000' / in.		CHECKED -	REVISED -					CONTRACT NO. 64341				
Default		DATE -	REVISED -					ILLINOIS FED. AID PROJECT				
SCALE:					SHEET	OF	SHEETS	STA. 377+75.0000 TO STA. 378+25.0000				