


DATE	
BY	
SURVEYED	
PLOTTED	
TEMPLATE	
AREAS	
CHECKED	
NO.	

DATE	
BY	
SURVEYED	
PLOTTED	
TEMPLATE	
AREAS	
CHECKED	
NO.	

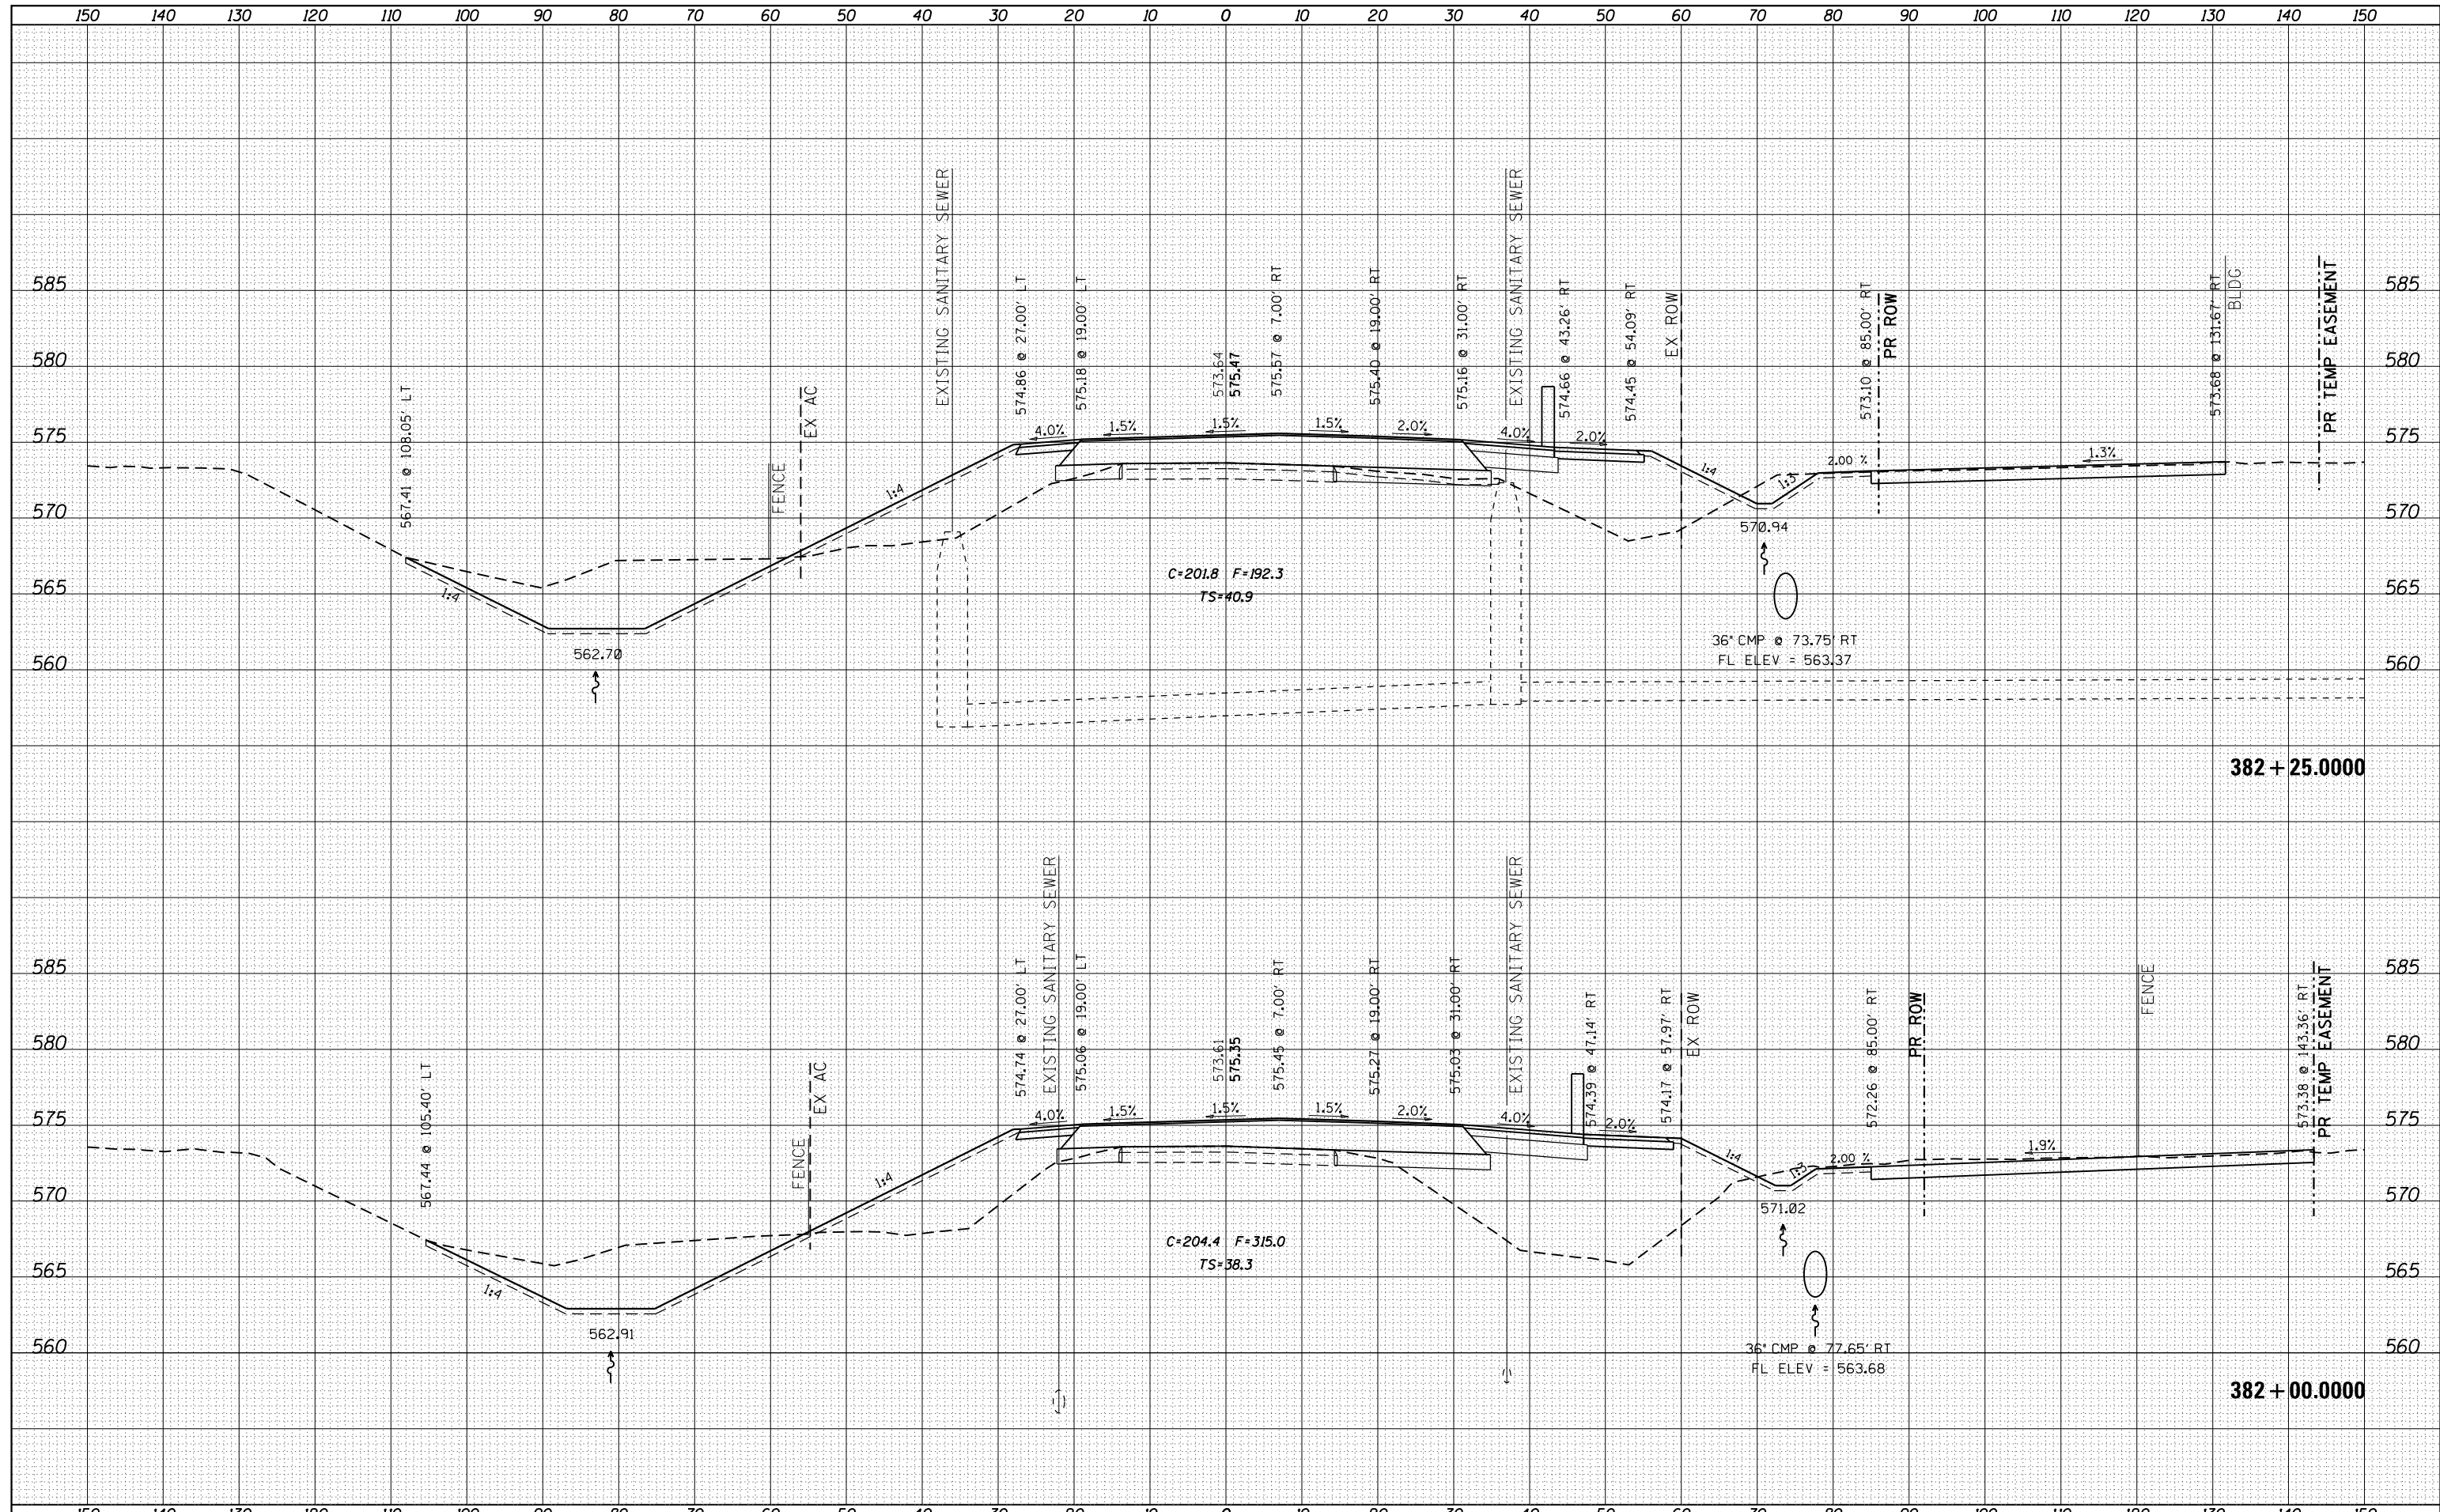

FILE NAME =	USER NAME = renkesw	DESIGNED -	REVISED -	<b>STATE OF ILLINOIS</b> <b>DEPARTMENT OF TRANSPORTATION</b>	<b>U.S. 6 CROSS SECTIONS</b>	F. EAU	SECTION	COUNTY	TOTAL	SHEET
es:\pw\work\pwidth\renkesw\dms36693\0205584-xsp.mldgn	DRAWN -	REVISED -	5789			40BR	ROCK ISLAND	225	184	
PLOT SCALE = 20.0000' / in.	CHECKED -	REVISED -	CONTRACT NO. 64341							
Default	DATE -	REVISED -	ILLINOIS FED. AID PROJECT							