


DATE	
BY	
FINAL SURVEY	SURVEYED
NOTE BOOK	PLOTTED
NO.	TEMPLATE
	AREAS
	CHECKED

DATE	
BY	
ORIGINAL SURVEY	SURVEYED
NOTE BOOK	PLOTTED
NO.	TEMPLATE
	AREAS
	CHECKED

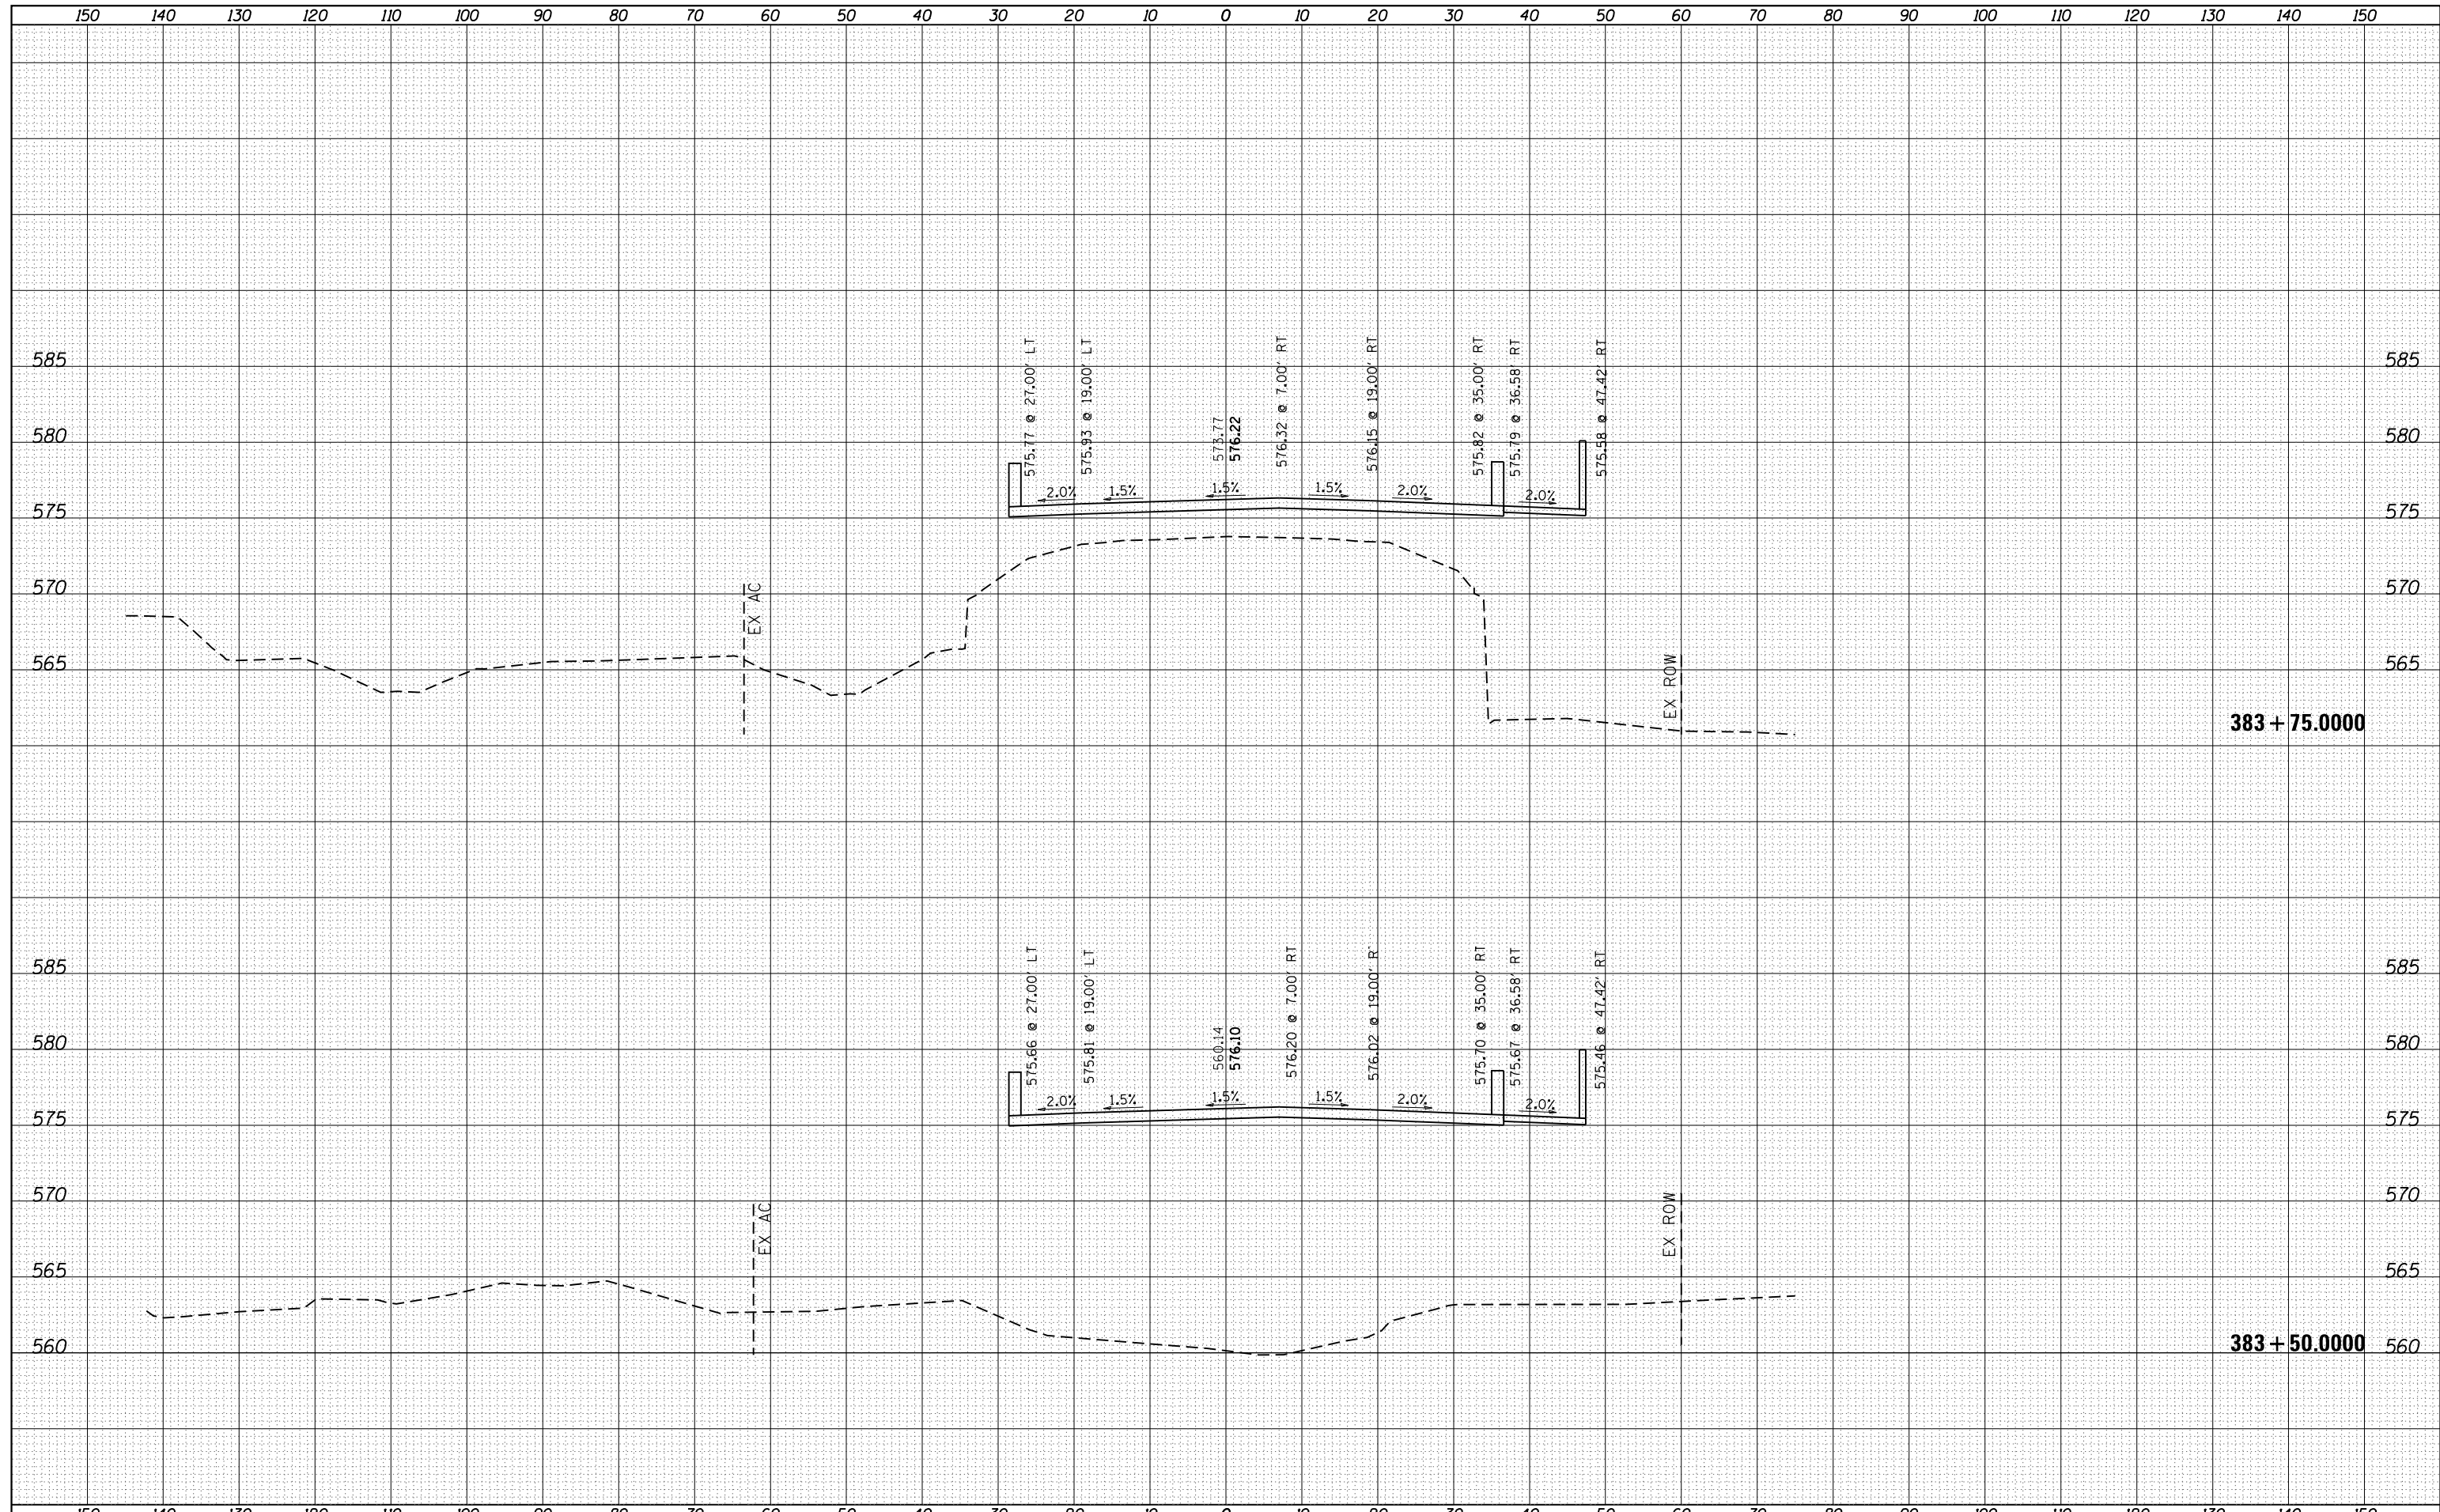

383 + 75.0000

383 + 50.0000

FILE NAME =	USER NAME = renkesrw	DESIGNED -	REVISED -	STATE OF ILLINOIS DEPARTMENT OF TRANSPORTATION	U.S. 6 CROSS SECTIONS	F.A.U. RTE.	SECTION	COUNTY	TOTAL SHEETS	SHEET NO.
es:\pw\work\pwidot\renkesrw\dms36693\10205584-xpc...ml.dgn	DRAWN -	REVISED -	5789			40BR	ROCK ISLAND	225	187	
Default	PLOT SCALE = 20.0000' / in.	CHECKED -	REVISED -			CONTRACT NO. 64341				
	PLOT DATE = Thu Dec 20 09:43:24 2012	DATE -	REVISED -			SCALE:	SHEET	OF	SHEETS	STA. 383+50.0000 TO STA. 383+75.0000