


DATE	
BY	
FINAL SURVEY	SURVEYED
NOTE BOOK	PLOTTED
NO.	TEMPLATE
	AREAS
	CHECKED

DATE	
BY	
ORIGINAL SURVEY	SURVEYED
NOTE BOOK	PLOTTED
NO.	TEMPLATE
	AREAS
	CHECKED

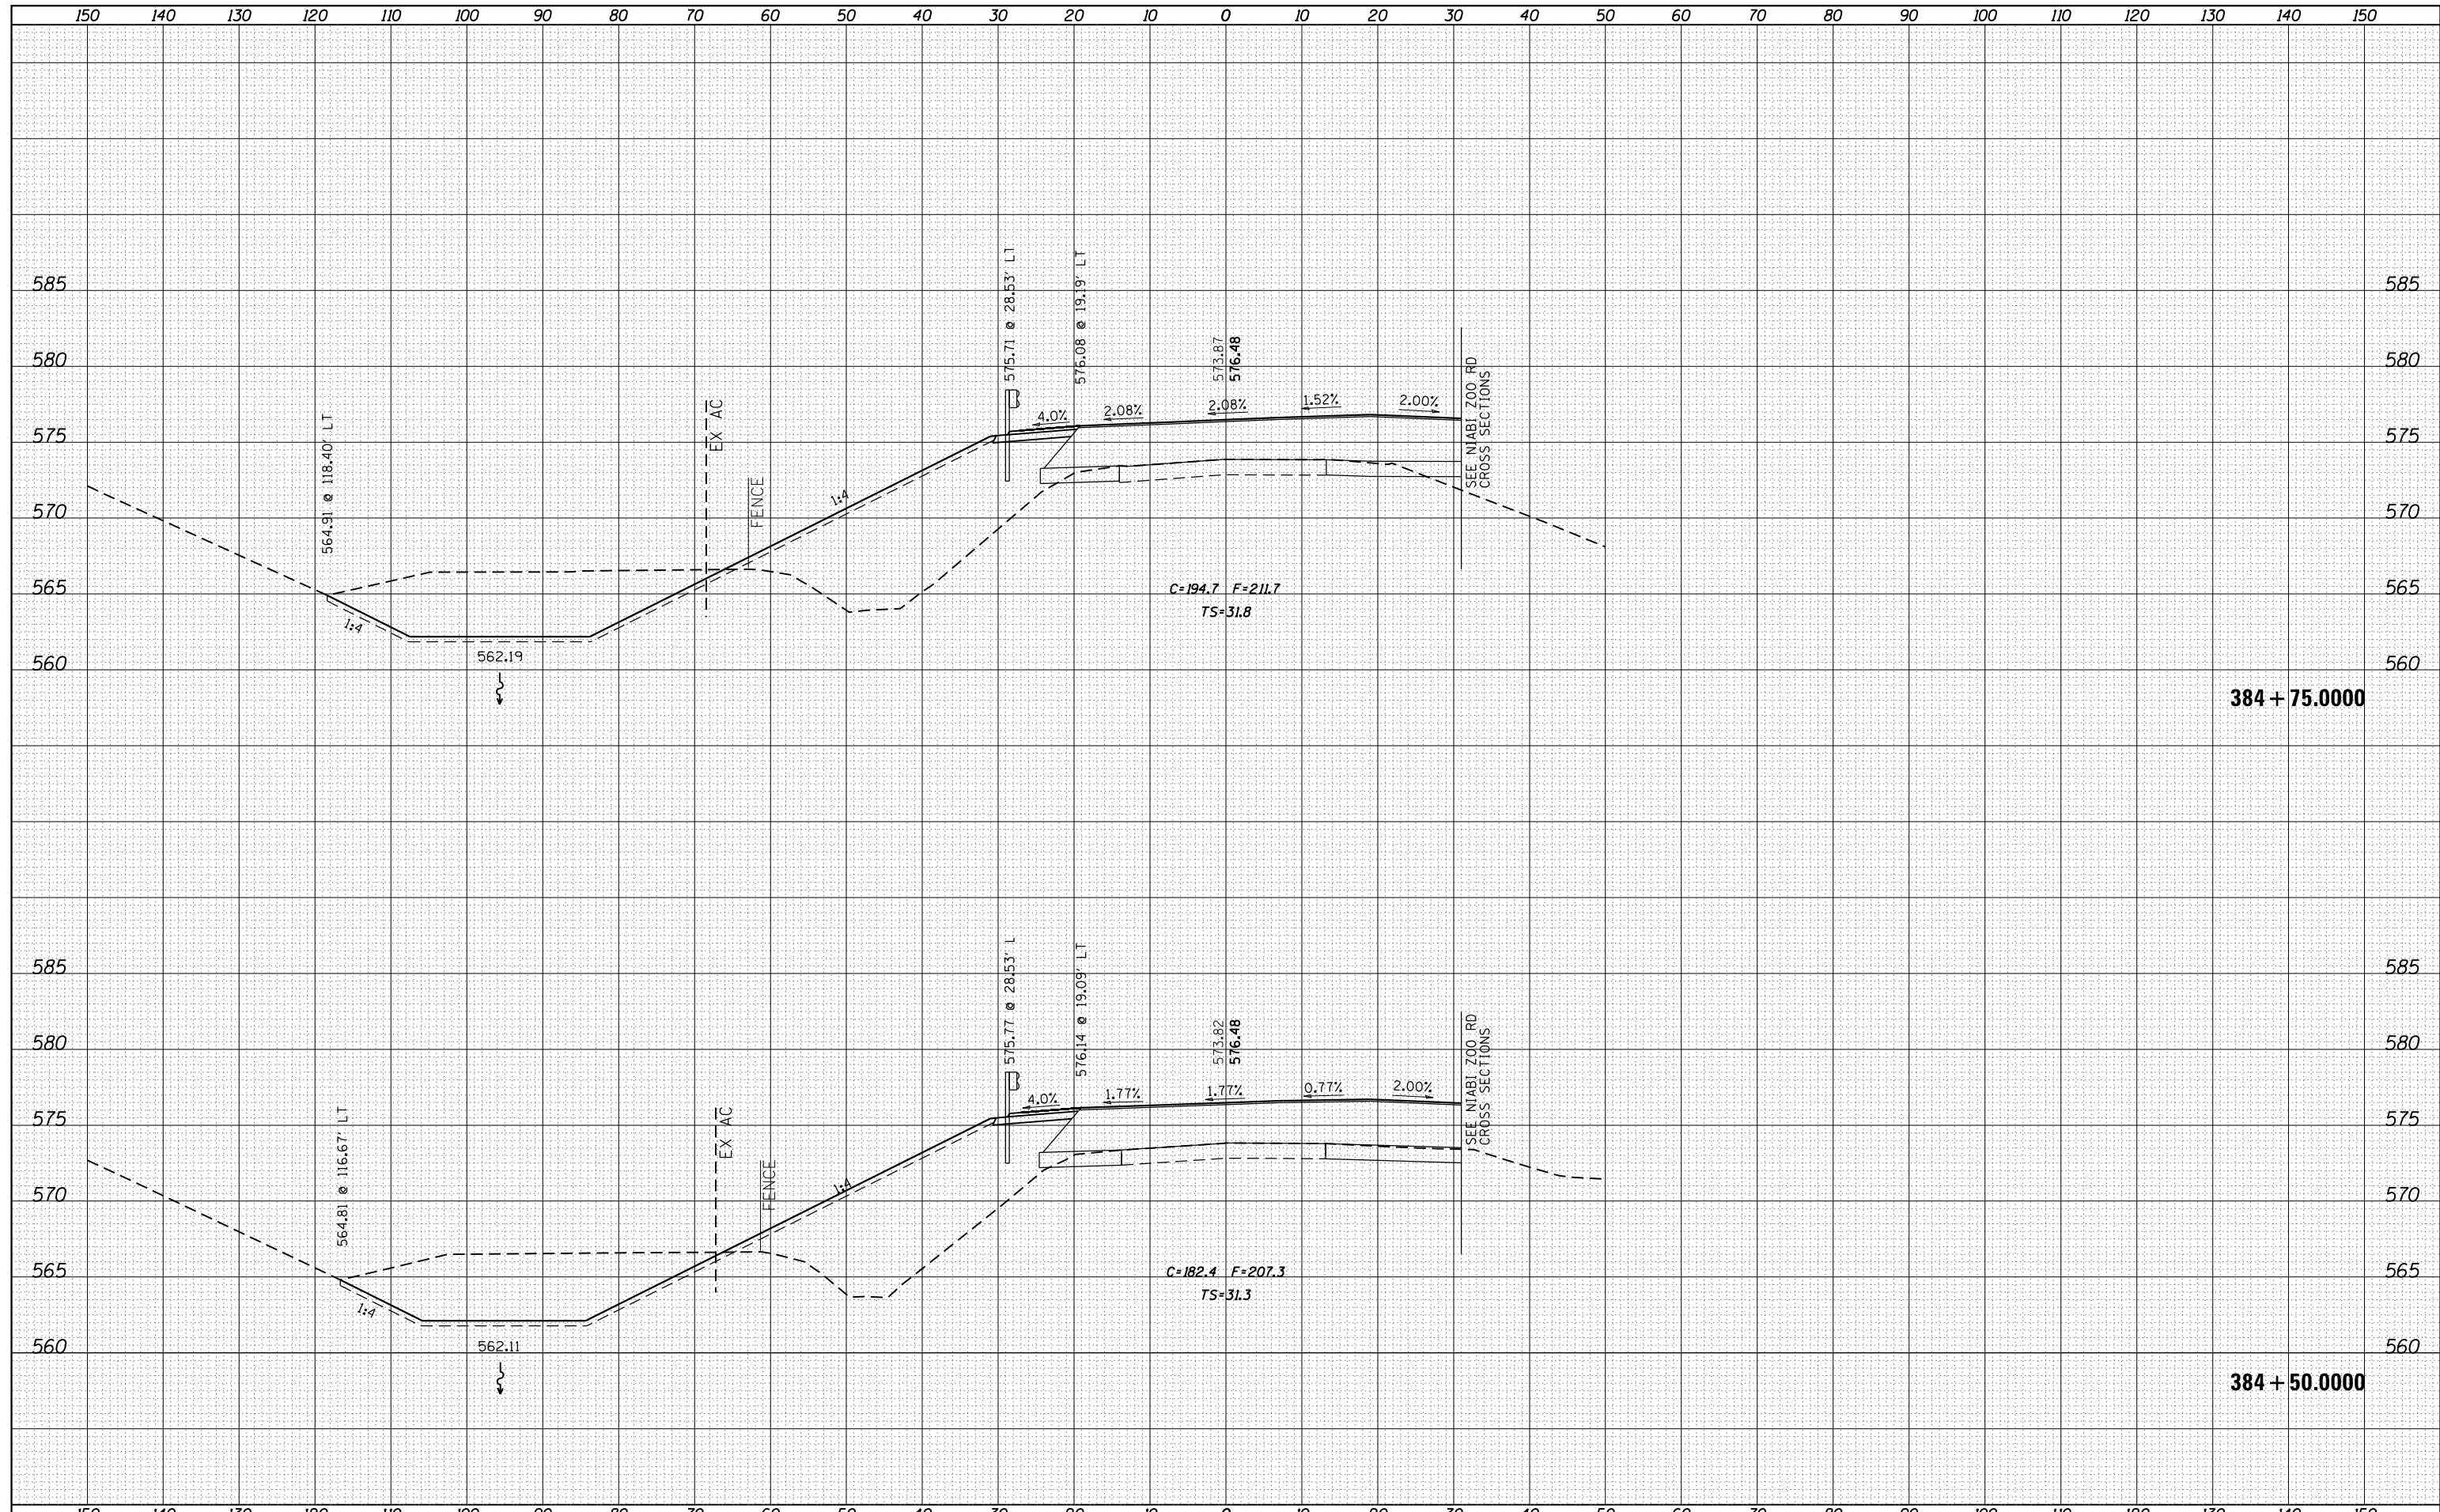

FILE NAME =	USER NAME = renkesw	DESIGNED -	REVISED -	<b>STATE OF ILLINOIS</b> <b>DEPARTMENT OF TRANSPORTATION</b>	<b>U.S. 6 CROSS SECTIONS</b>	F.A.U. RTÉ.	SECTION	COUNTY	TOTAL SHEETS	SHEET NO.
es:\pw\work\pwidot\renkesw\dms36693\1205584-xpc...ml.dgn	DRAWN -	REVISED -	5789			40BR	ROCK ISLAND	225	189	
Default	PLOT SCALE = 20.0000' / in.	CHECKED -	REVISED -			CONTRACT NO. 64341				
	PLOT DATE = Thu Dec 20 09:44:32 2012	DATE -	REVISED -			SCALE:	SHEET OF SHEETS	STA. 384+50.0000 TO STA. 384+75.0000	ILLINOIS FED. AID PROJECT	