


DATE	
BY	
FINAL SURVEY	SURVEYED
NOTE BOOK	PLOTTED
NO.	TEMPLATE
	AREAS
	CHECKED

DATE	
BY	
ORIGINAL SURVEY	SURVEYED
NOTE BOOK	PLOTTED
NO.	TEMPLATE
	AREAS
	CHECKED

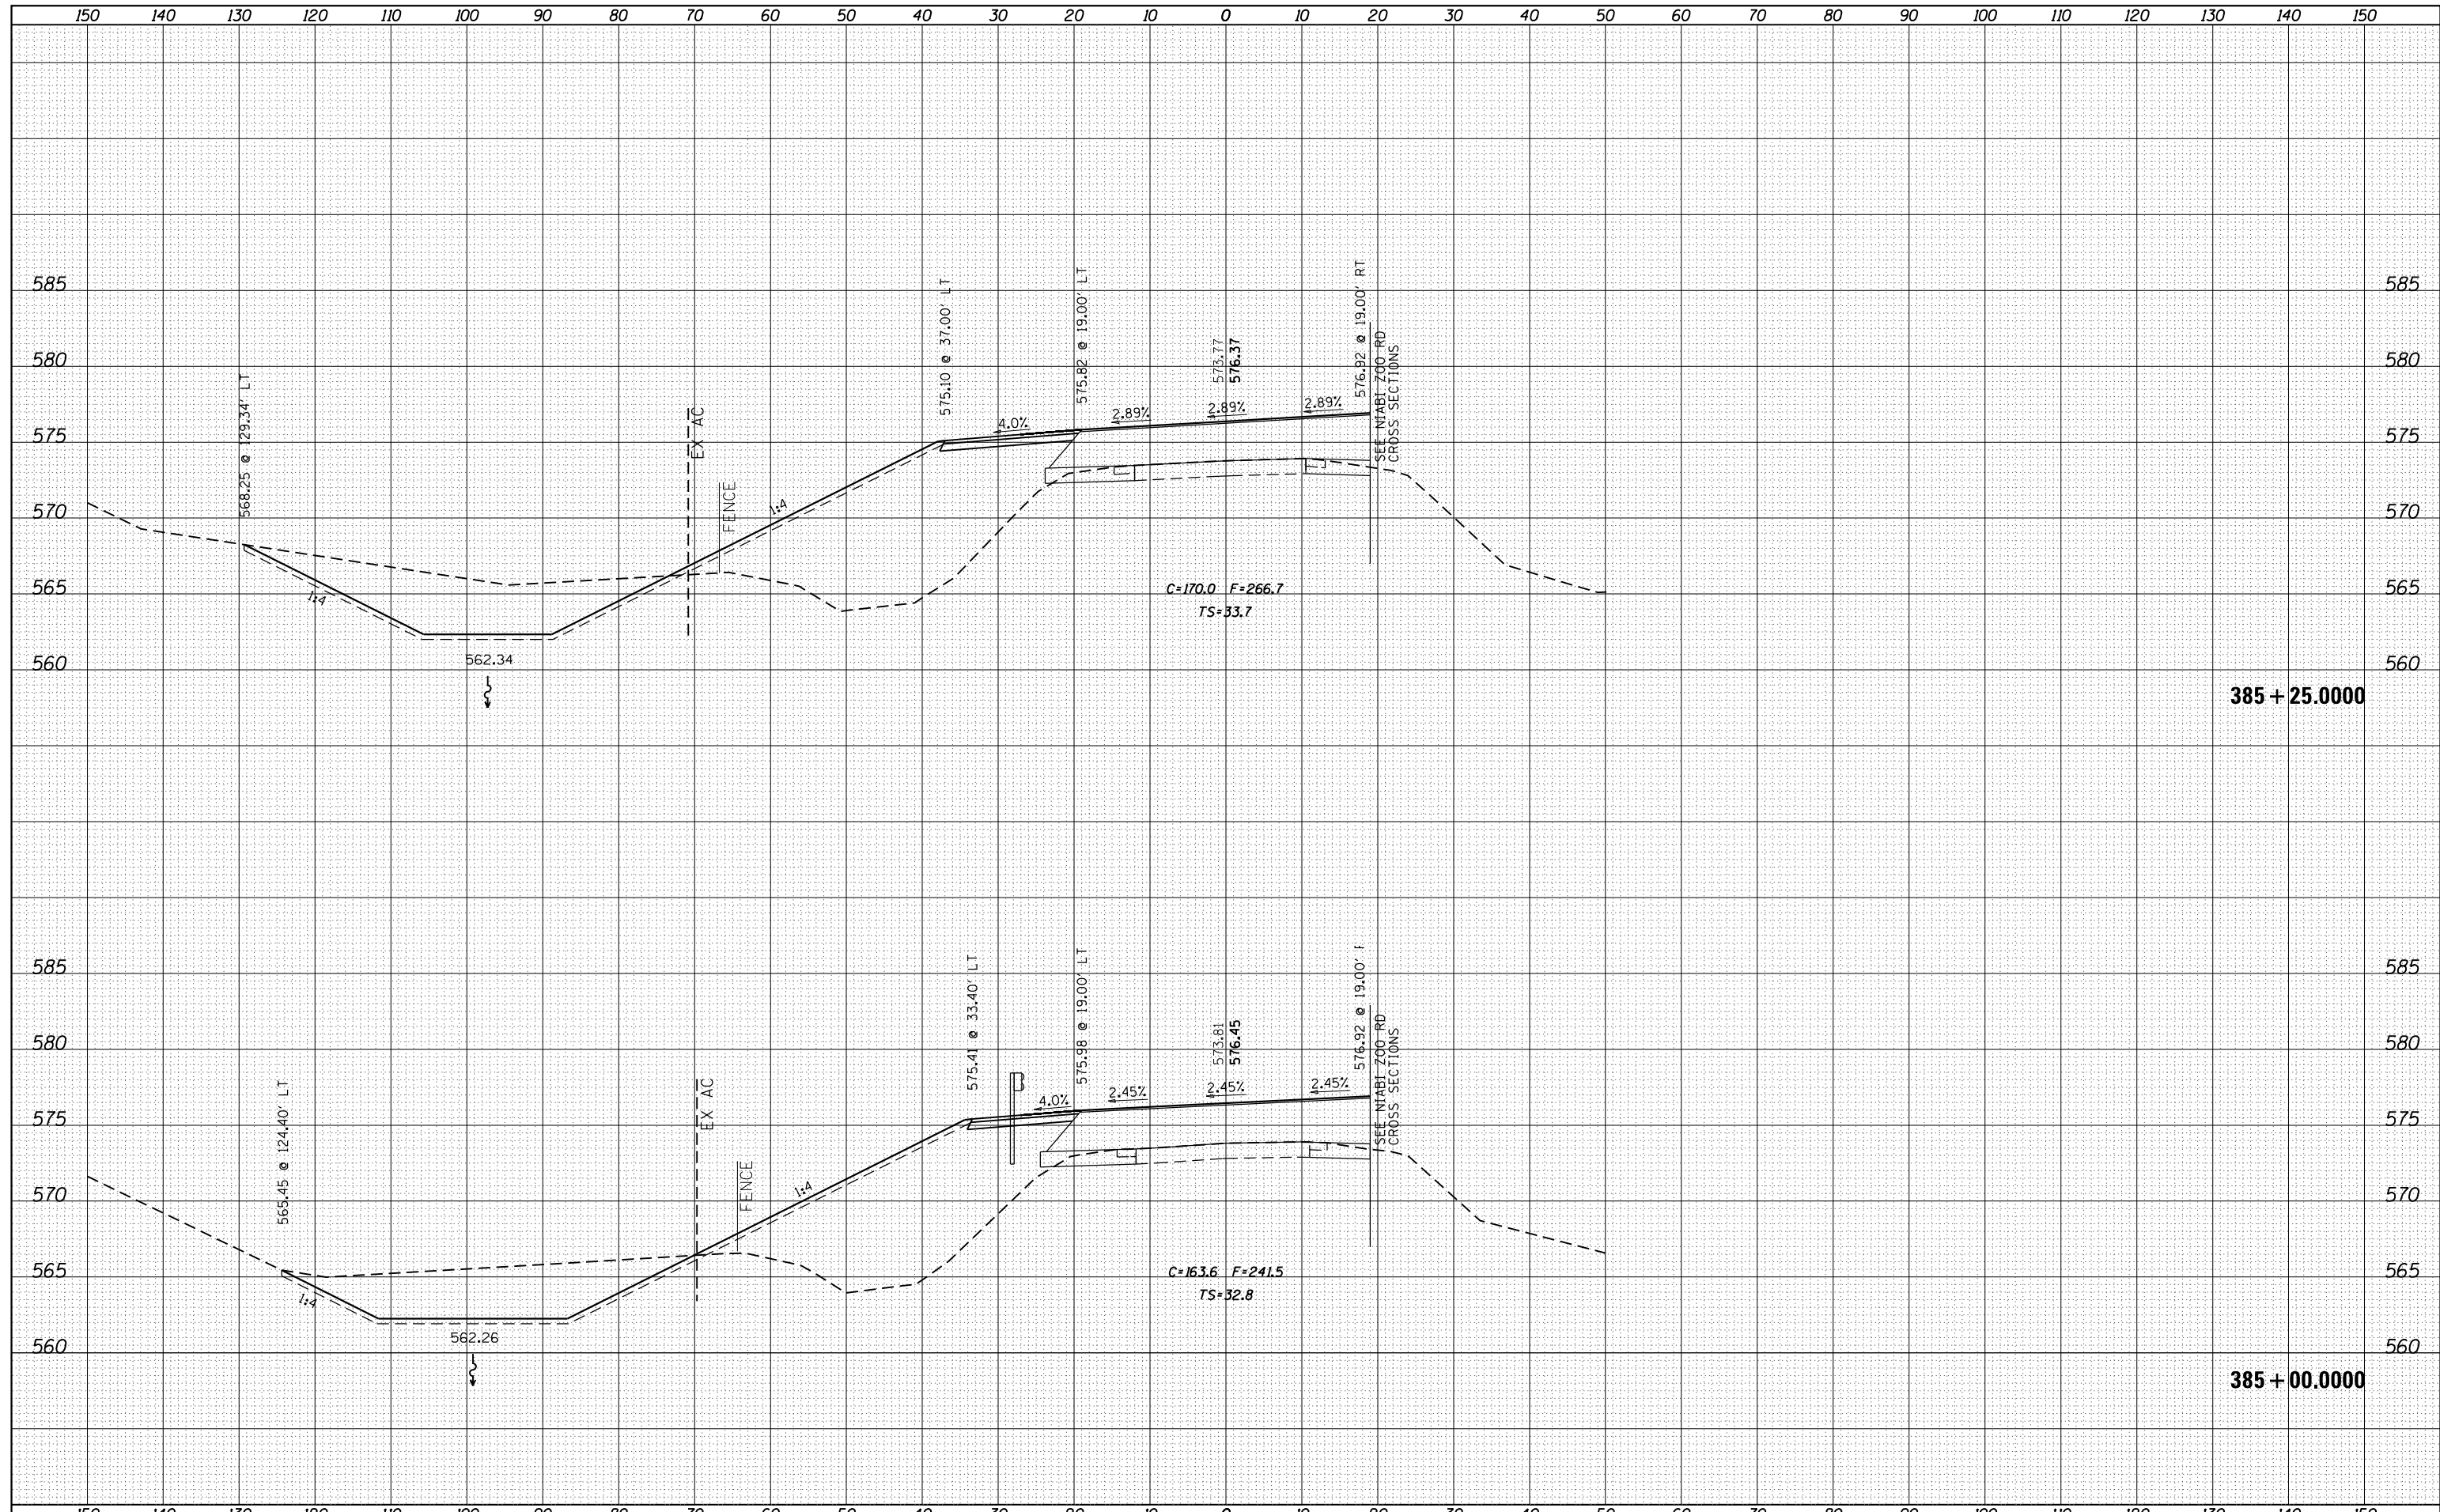

FILE NAME =	USER NAME = renkesw	DESIGNED -	REVISED -	STATE OF ILLINOIS DEPARTMENT OF TRANSPORTATION	U.S. 6 CROSS SECTIONS		F.A.U. RTÉ.	SECTION	COUNTY	TOTAL SHEETS	SHEET NO.
Default	es:\pw\work\p\wdot\renkesw\dms36693\0205584-xpc.mldgn	DRAWN -	REVISED -				5789	40BR	ROCK ISLAND	225	190
	PLOT SCALE = 20.0000' / in.	CHECKED -	REVISED -				CONTRACT NO. 64341				
	PLOT DATE = Thu Dec 20 09:45:19 2012	DATE -	REVISED -				ILLINOIS FED. AID PROJECT				
SCALE:							SHEET	OF	SHEETS	STA. 385+00.0000 TO STA. 385+25.0000	