


DATE	
BY	
FINAL SURVEY	SURVEYED
NOTE BOOK	PLOTTED
NO.	TEMPLATE
	AREAS
	CHECKED

DATE	
BY	
ORIGINAL SURVEY	SURVEYED
NOTE BOOK	PLOTTED
NO.	TEMPLATE
	AREAS
	CHECKED

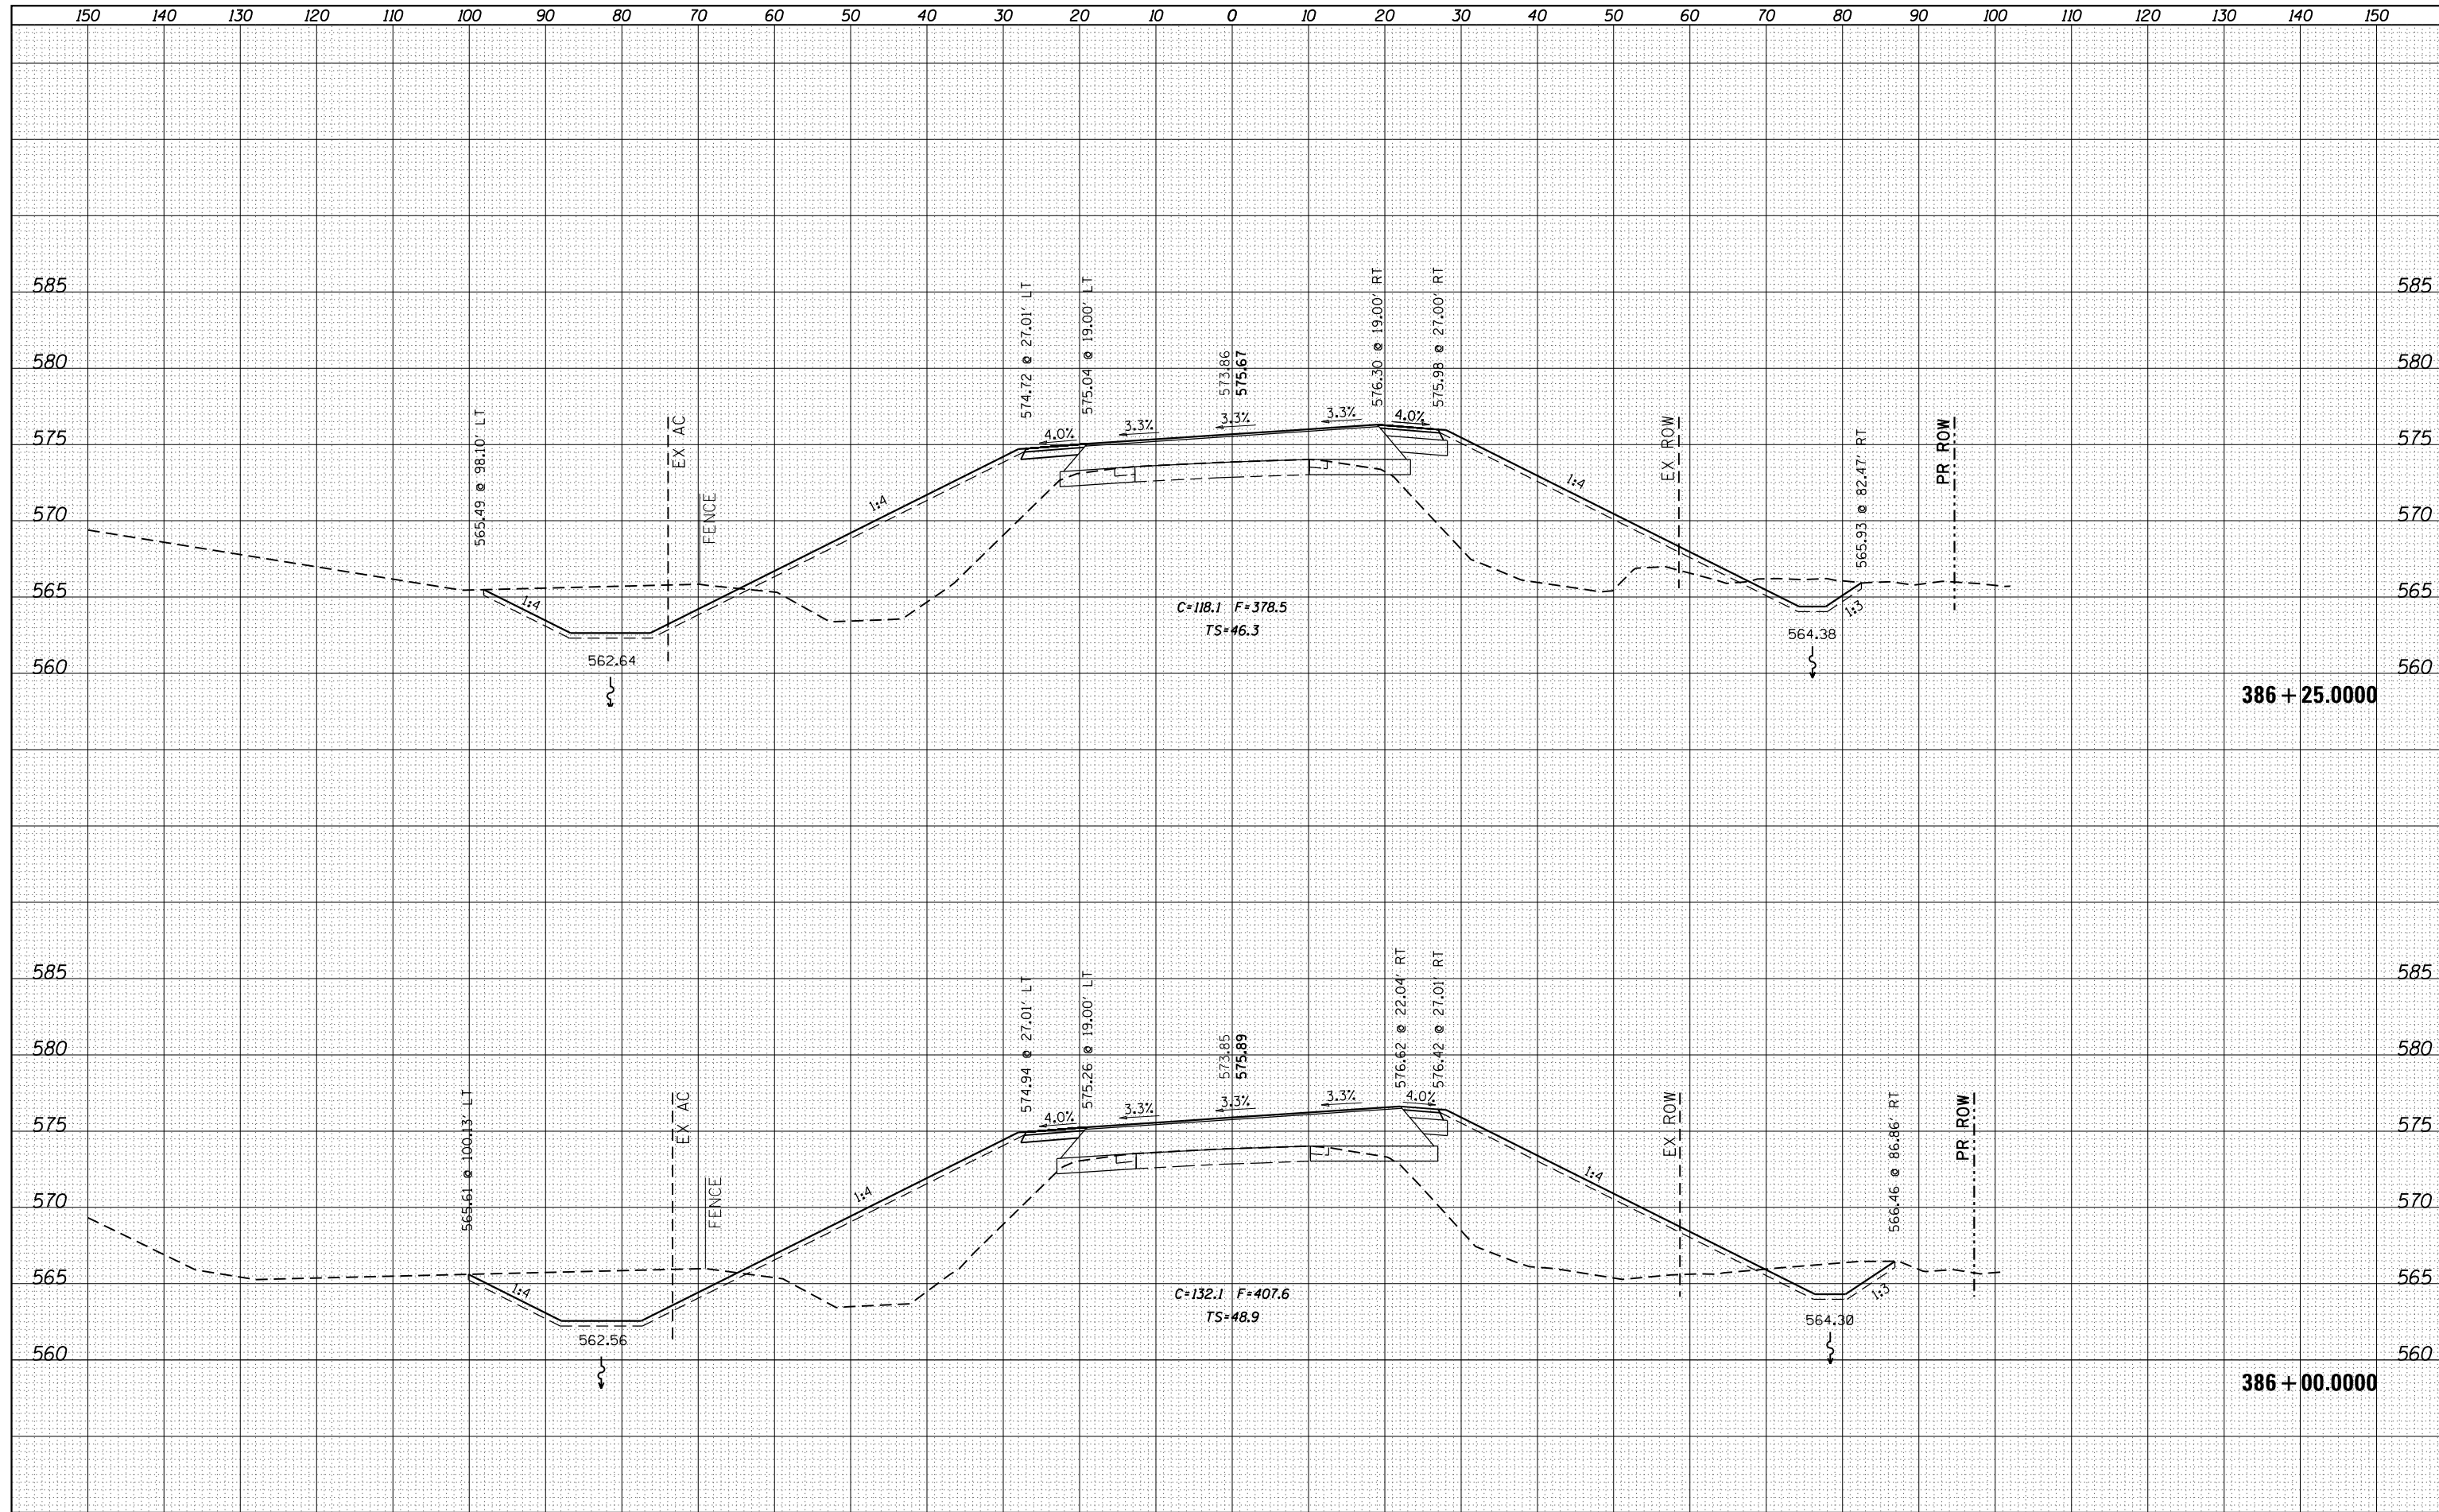

FILE NAME =	USER NAME = renkesw	DESIGNED -	REVISED -	STATE OF ILLINOIS DEPARTMENT OF TRANSPORTATION	U.S. 6 CROSS SECTIONS	F.A.U. RTE.	SECTION	COUNTY	TOTAL SHEETS	SHEET NO.
es:\pwork\pwork\renkesw\dms36693\1205584-xpc.mldgn		DRAWN -	REVISED -			5789	40BR	ROCK ISLAND	225	192
PLOT SCALE = 20.0000' / in.		CHECKED -	REVISED -			CONTRACT NO. 64341				
Default		DATE -	REVISED -			SCALE:	SHEET	OF	SHEETS	STA. 386+00.0000 TO STA. 386+25.0000