


DATE	
BY	
FINAL SURVEY	SURVEYED
NOTE BOOK	PLOTTED
NO.	TEMPLATE
	AREAS
	CHECKED

DATE	
BY	
ORIGINAL SURVEY	SURVEYED
NOTE BOOK	PLOTTED
NO.	TEMPLATE
	AREAS
	CHECKED

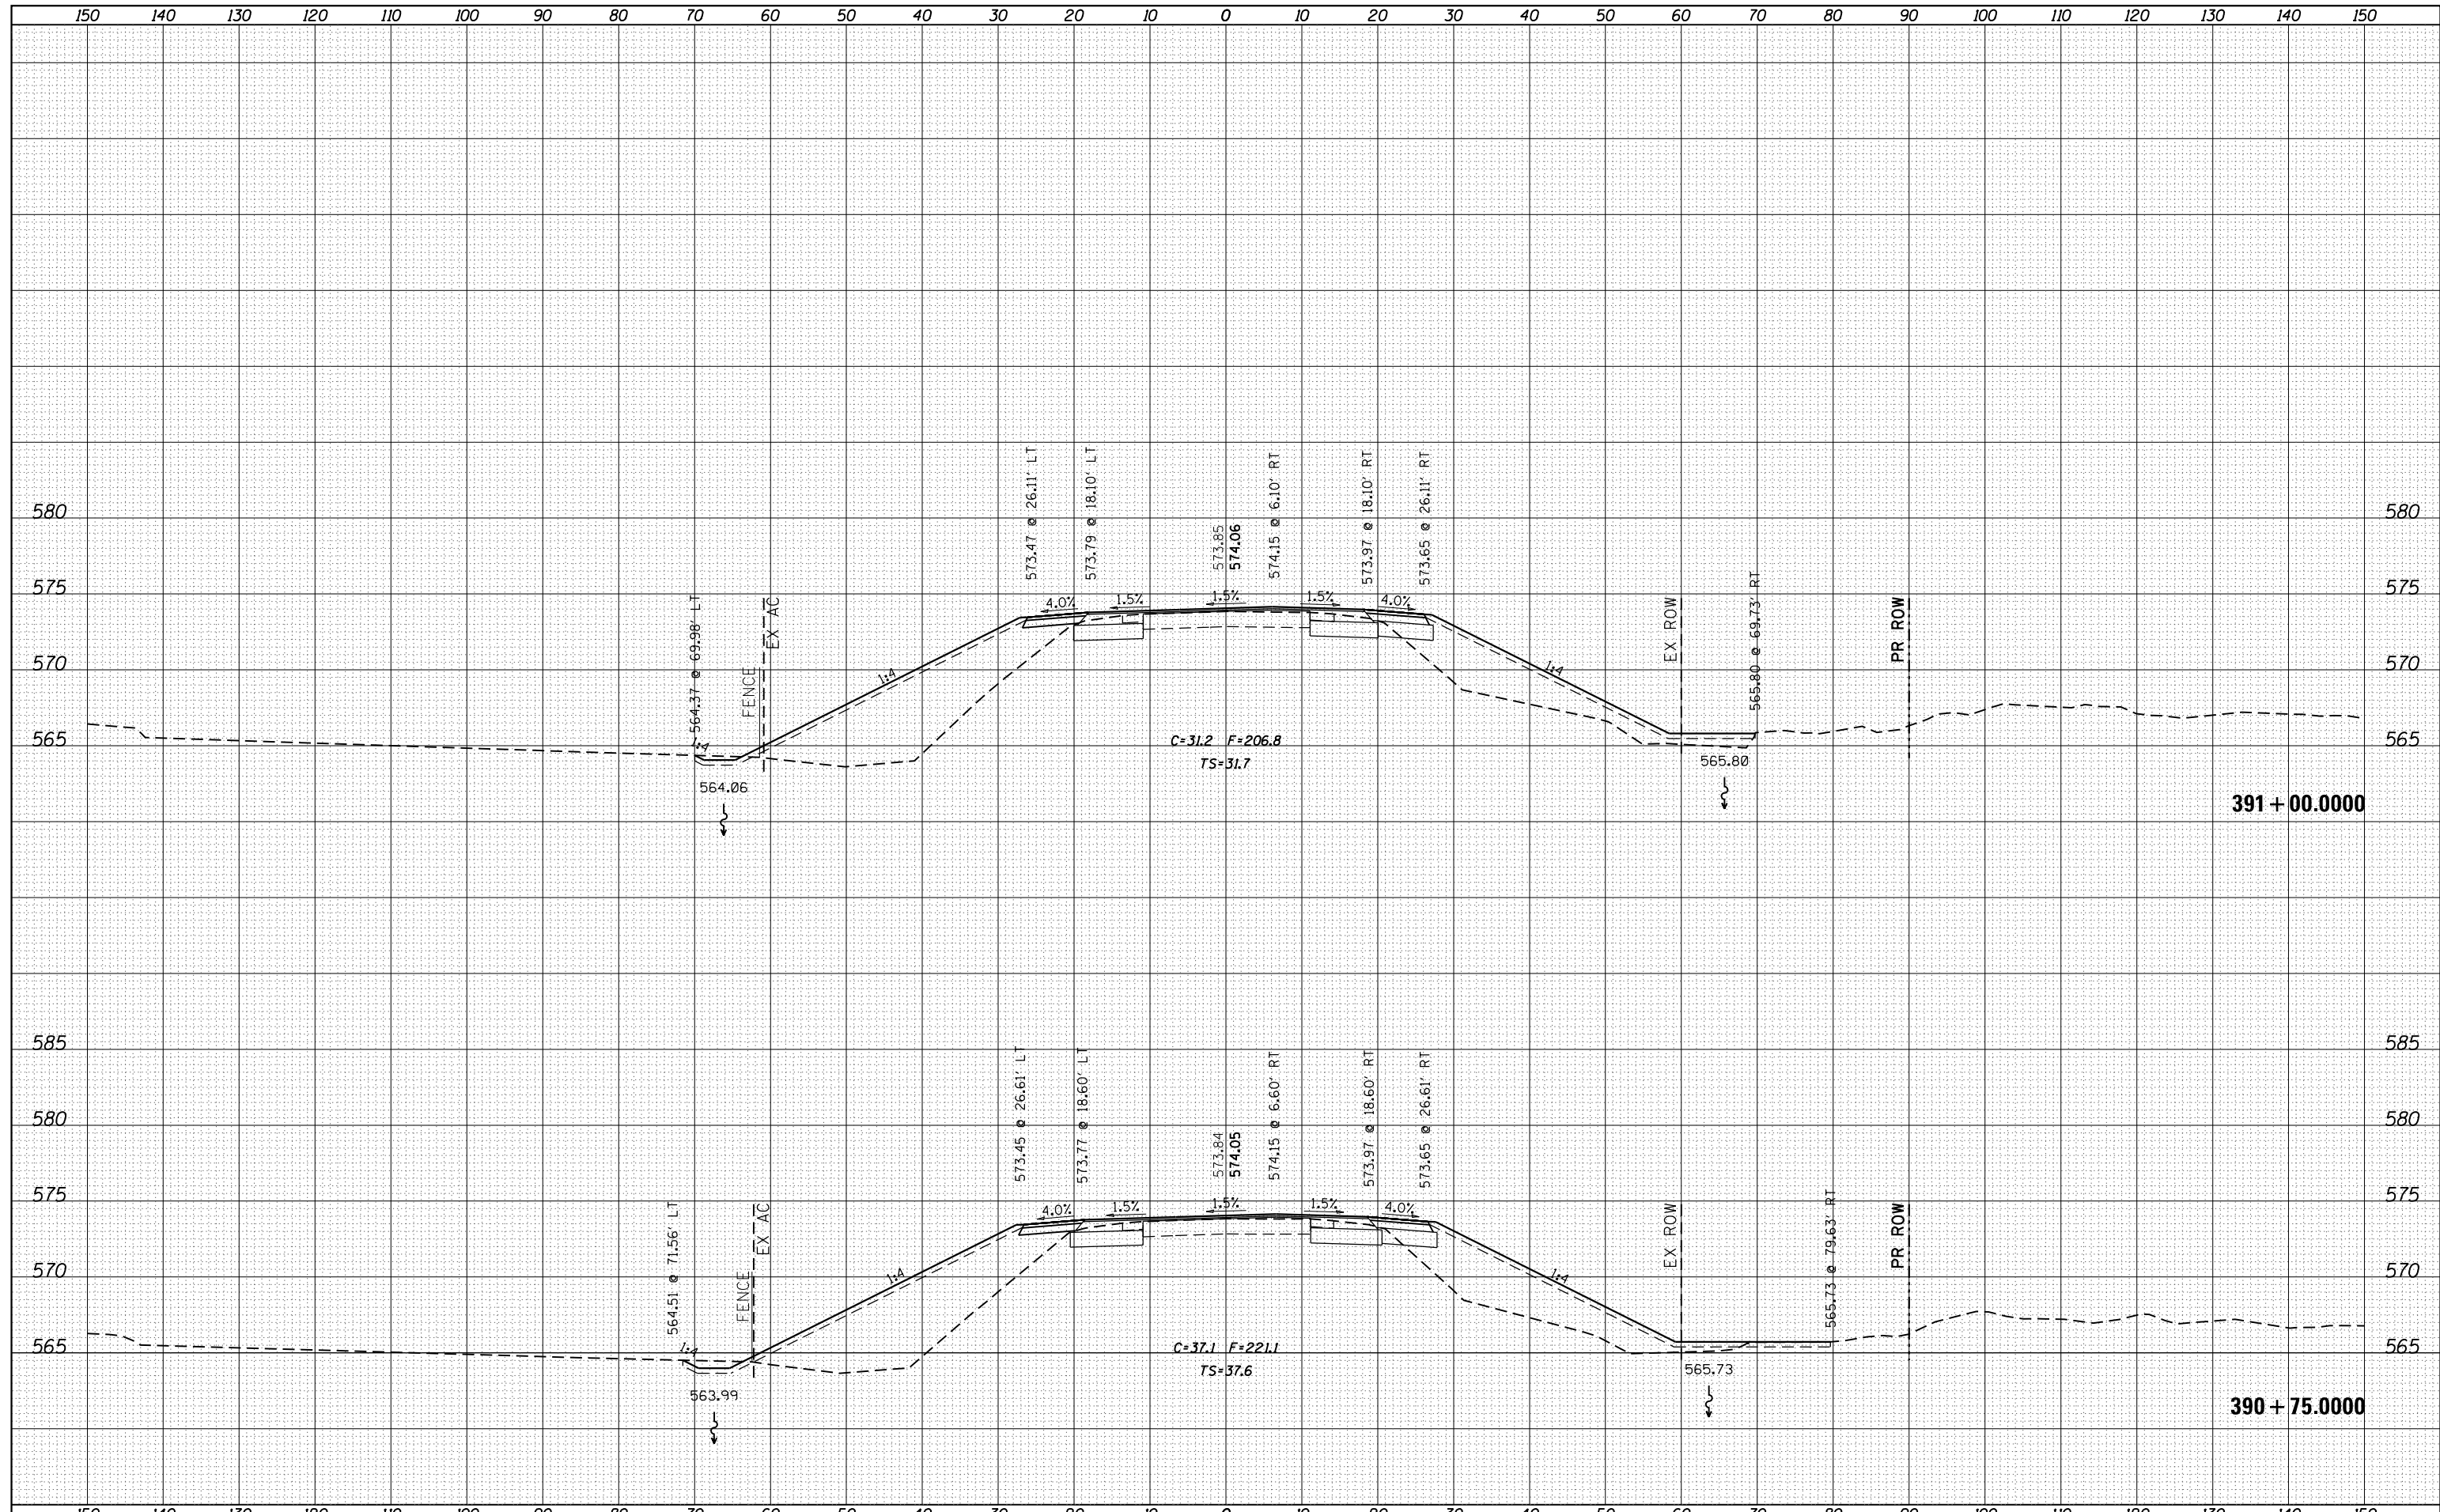

FILE NAME =	USER NAME = renkesw	DESIGNED -	REVISED -	<b>STATE OF ILLINOIS</b> <b>DEPARTMENT OF TRANSPORTATION</b>	<b>U.S. 6 CROSS SECTIONS</b>		F.A.U. RTE.	SECTION	COUNTY	TOTAL SHEETS	SHEET NO.
es:\pw\work\pwidot\renkesw\dms36693\0205584-xpc.mxd		DRAWN -	REVISED -		5789	40BR	ROCK ISLAND	225	201		
PLOT SCALE = 20.0000' / in.		CHECKED -	REVISED -		CONTRACT NO. 64341						
Default		DATE -	REVISED -		SCALE:	SHEET	OF	SHEETS	STA. 390+75.0000 TO STA. 391+00.0000	ILLINOIS FED. AID PROJECT	