


| | |
|---------------|--|
| DATE | |
| BY | |
| SURVEYED | |
| PLOTTED | |
| TEMPLATE | |
| NOTE BOOK | |
| AREAS CHECKED | |
| NO. | |

| | |
|---------------|--|
| DATE | |
| BY | |
| SURVEYED | |
| PLOTTED | |
| TEMPLATE | |
| NOTE BOOK | |
| AREAS CHECKED | |
| NO. | |

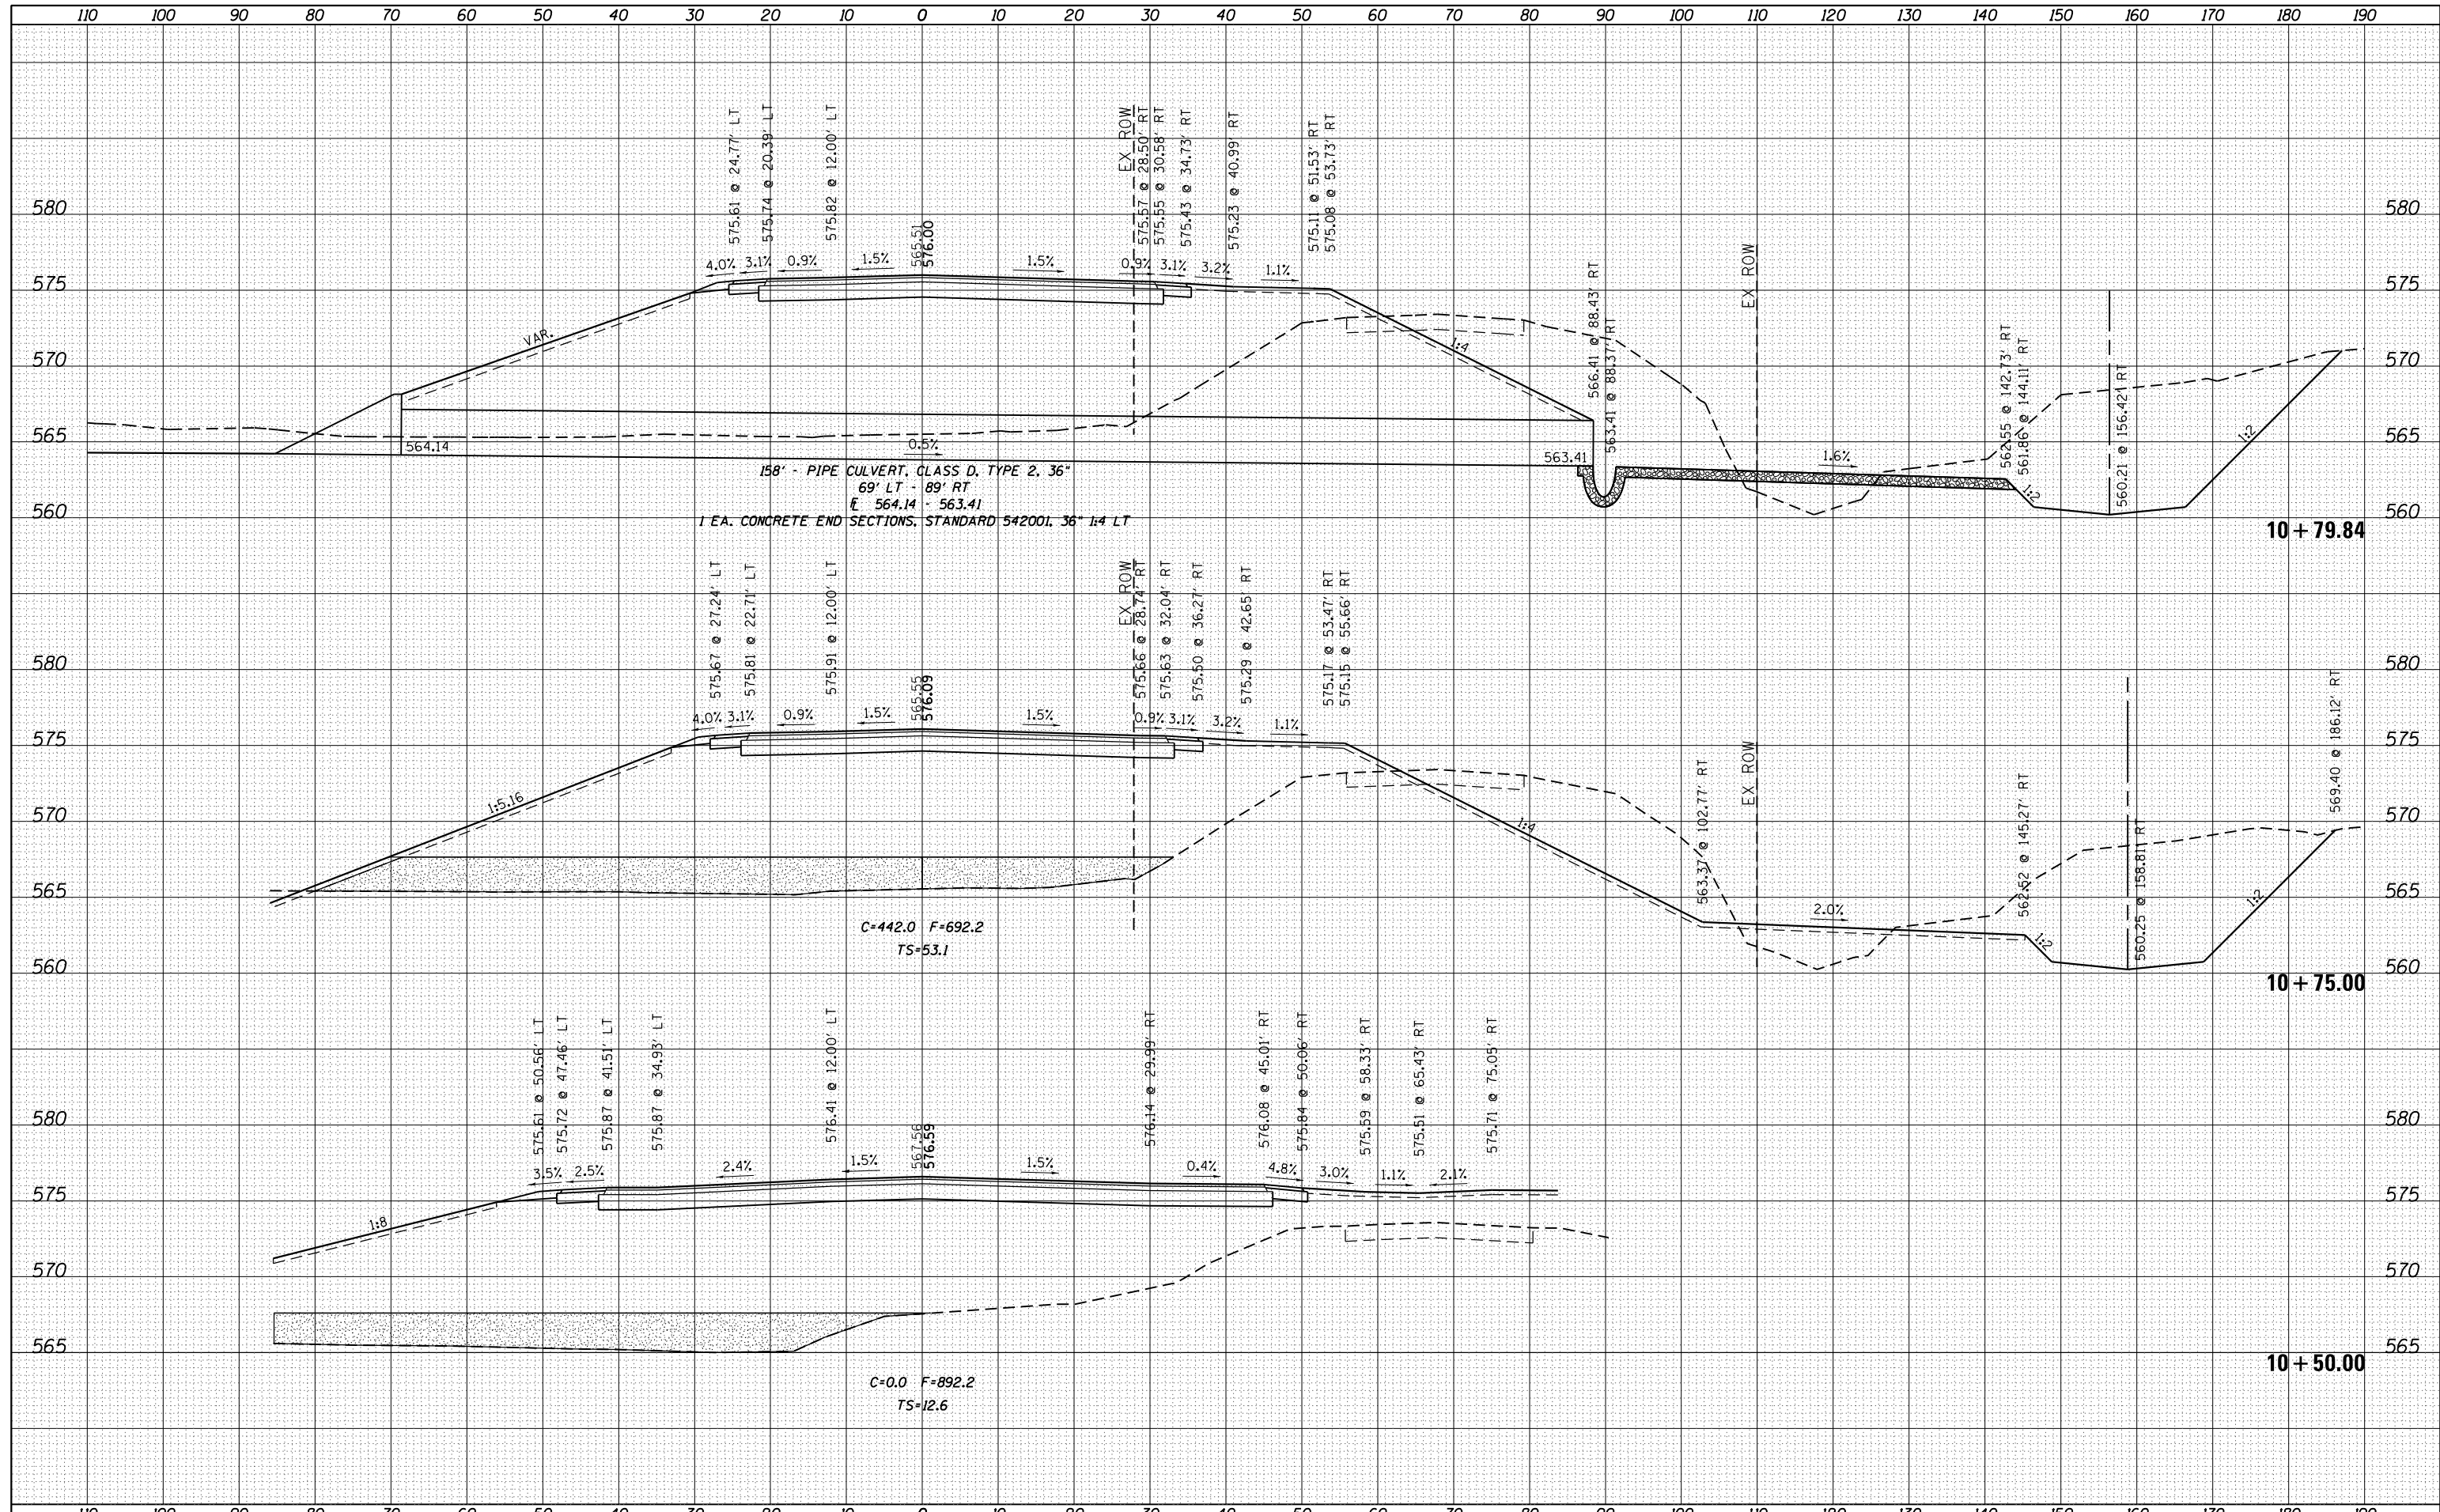

| | | | | | | | | | | |
|--|---------------------|------------|-----------|---|-------------------------------------|---------------------------|---------|-------------|--------------|-----------|
| FILE NAME = | USER NAME = renkesr | DESIGNED - | REVISED - | STATE OF ILLINOIS DEPARTMENT OF TRANSPORTATION | NIABI ZOO RD. CROSS SECTIONS | F.A.U. R.T.E. | SECTION | COUNTY | TOTAL SHEETS | SHEET NO. |
| c:\pw\work\p1dot1\renkesr\dms36693\d205584-xpc.srdgn | | DRAWN - | REVISED - | | | 5789 | 40BR | ROCK ISLAND | 225 | 212 |
| PLOT SCALE = 20.0000' / in. | | CHECKED - | REVISED - | | | CONTRACT NO. 64341 | | | | |
| Default | | DATE - | REVISED - | | | ILLINOIS FED. AID PROJECT | | | | |