


DATE	
BY	
FINAL SURVEY	SURVEYED
NOTE BOOK	PLOTTED
NO.	TEMPLATE
	AREAS CHECKED

DATE	
BY	
ORIGINAL SURVEY	SURVEYED
NOTE BOOK	PLOTTED
NO.	TEMPLATE
	AREAS CHECKED

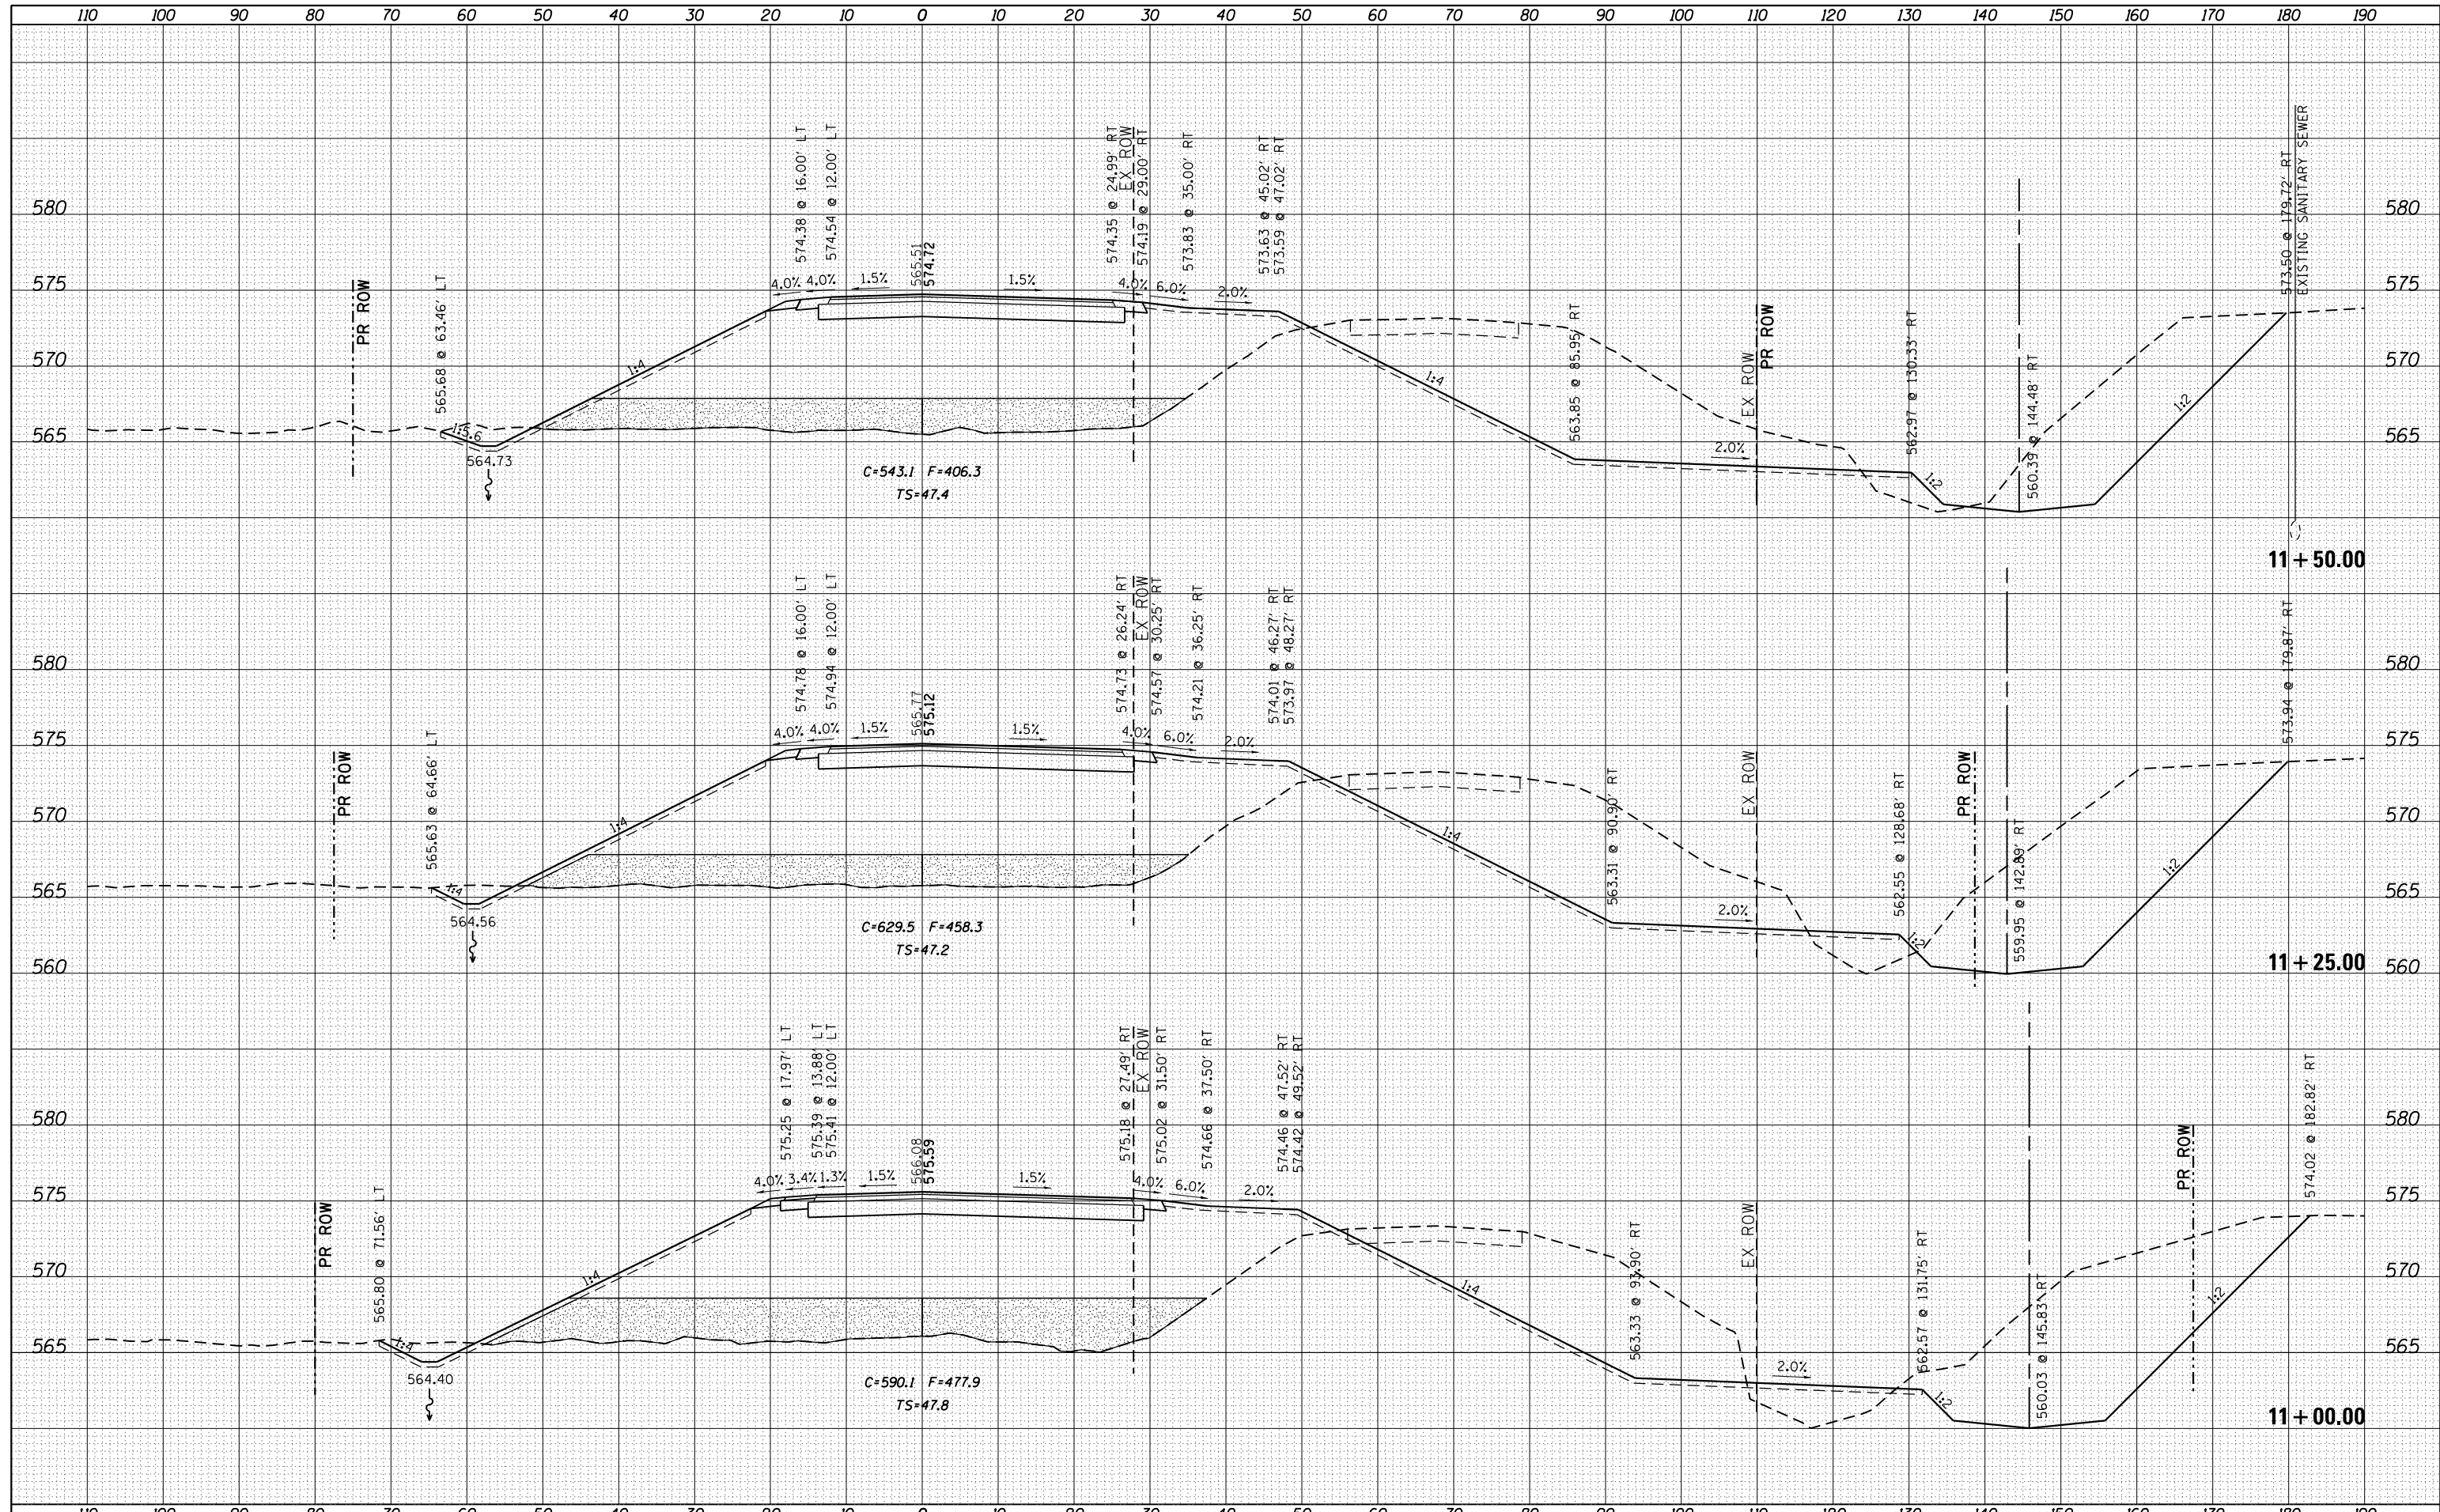

FILE NAME =	USER NAME = renkesrw	DESIGNED -	REVISED -	<b>STATE OF ILLINOIS</b> <b>DEPARTMENT OF TRANSPORTATION</b>	<b>NIABI ZOO RD. CROSS SECTIONS</b>	F.A.U. RT.	SECTION	COUNTY	TOTAL SHEETS	SHEET NO.
c:\pwork\pwork\renkesrw\dms36693\205584-xsc.srdgn		DRAWN -	REVISED -			5789	40BR	ROCK ISLAND	225	213
PLOT SCALE = 20.0000' / in.		CHECKED -	REVISED -			CONTRACT NO. 64341				
Default		DATE -	REVISED -			SCALE:	SHEET OF SHEETS	STA. 11+00.00 TO STA. 11+50.00	ILLINOIS FED. AID PROJECT	