


DATE	
BY	
SURVEYED	
PLOTTED	
TEMPLATE	
NOTE BOOK	
AREAS CHECKED	
NO.	

DATE	
BY	
SURVEYED	
PLOTTED	
TEMPLATE	
NOTE BOOK	
AREAS CHECKED	
NO.	

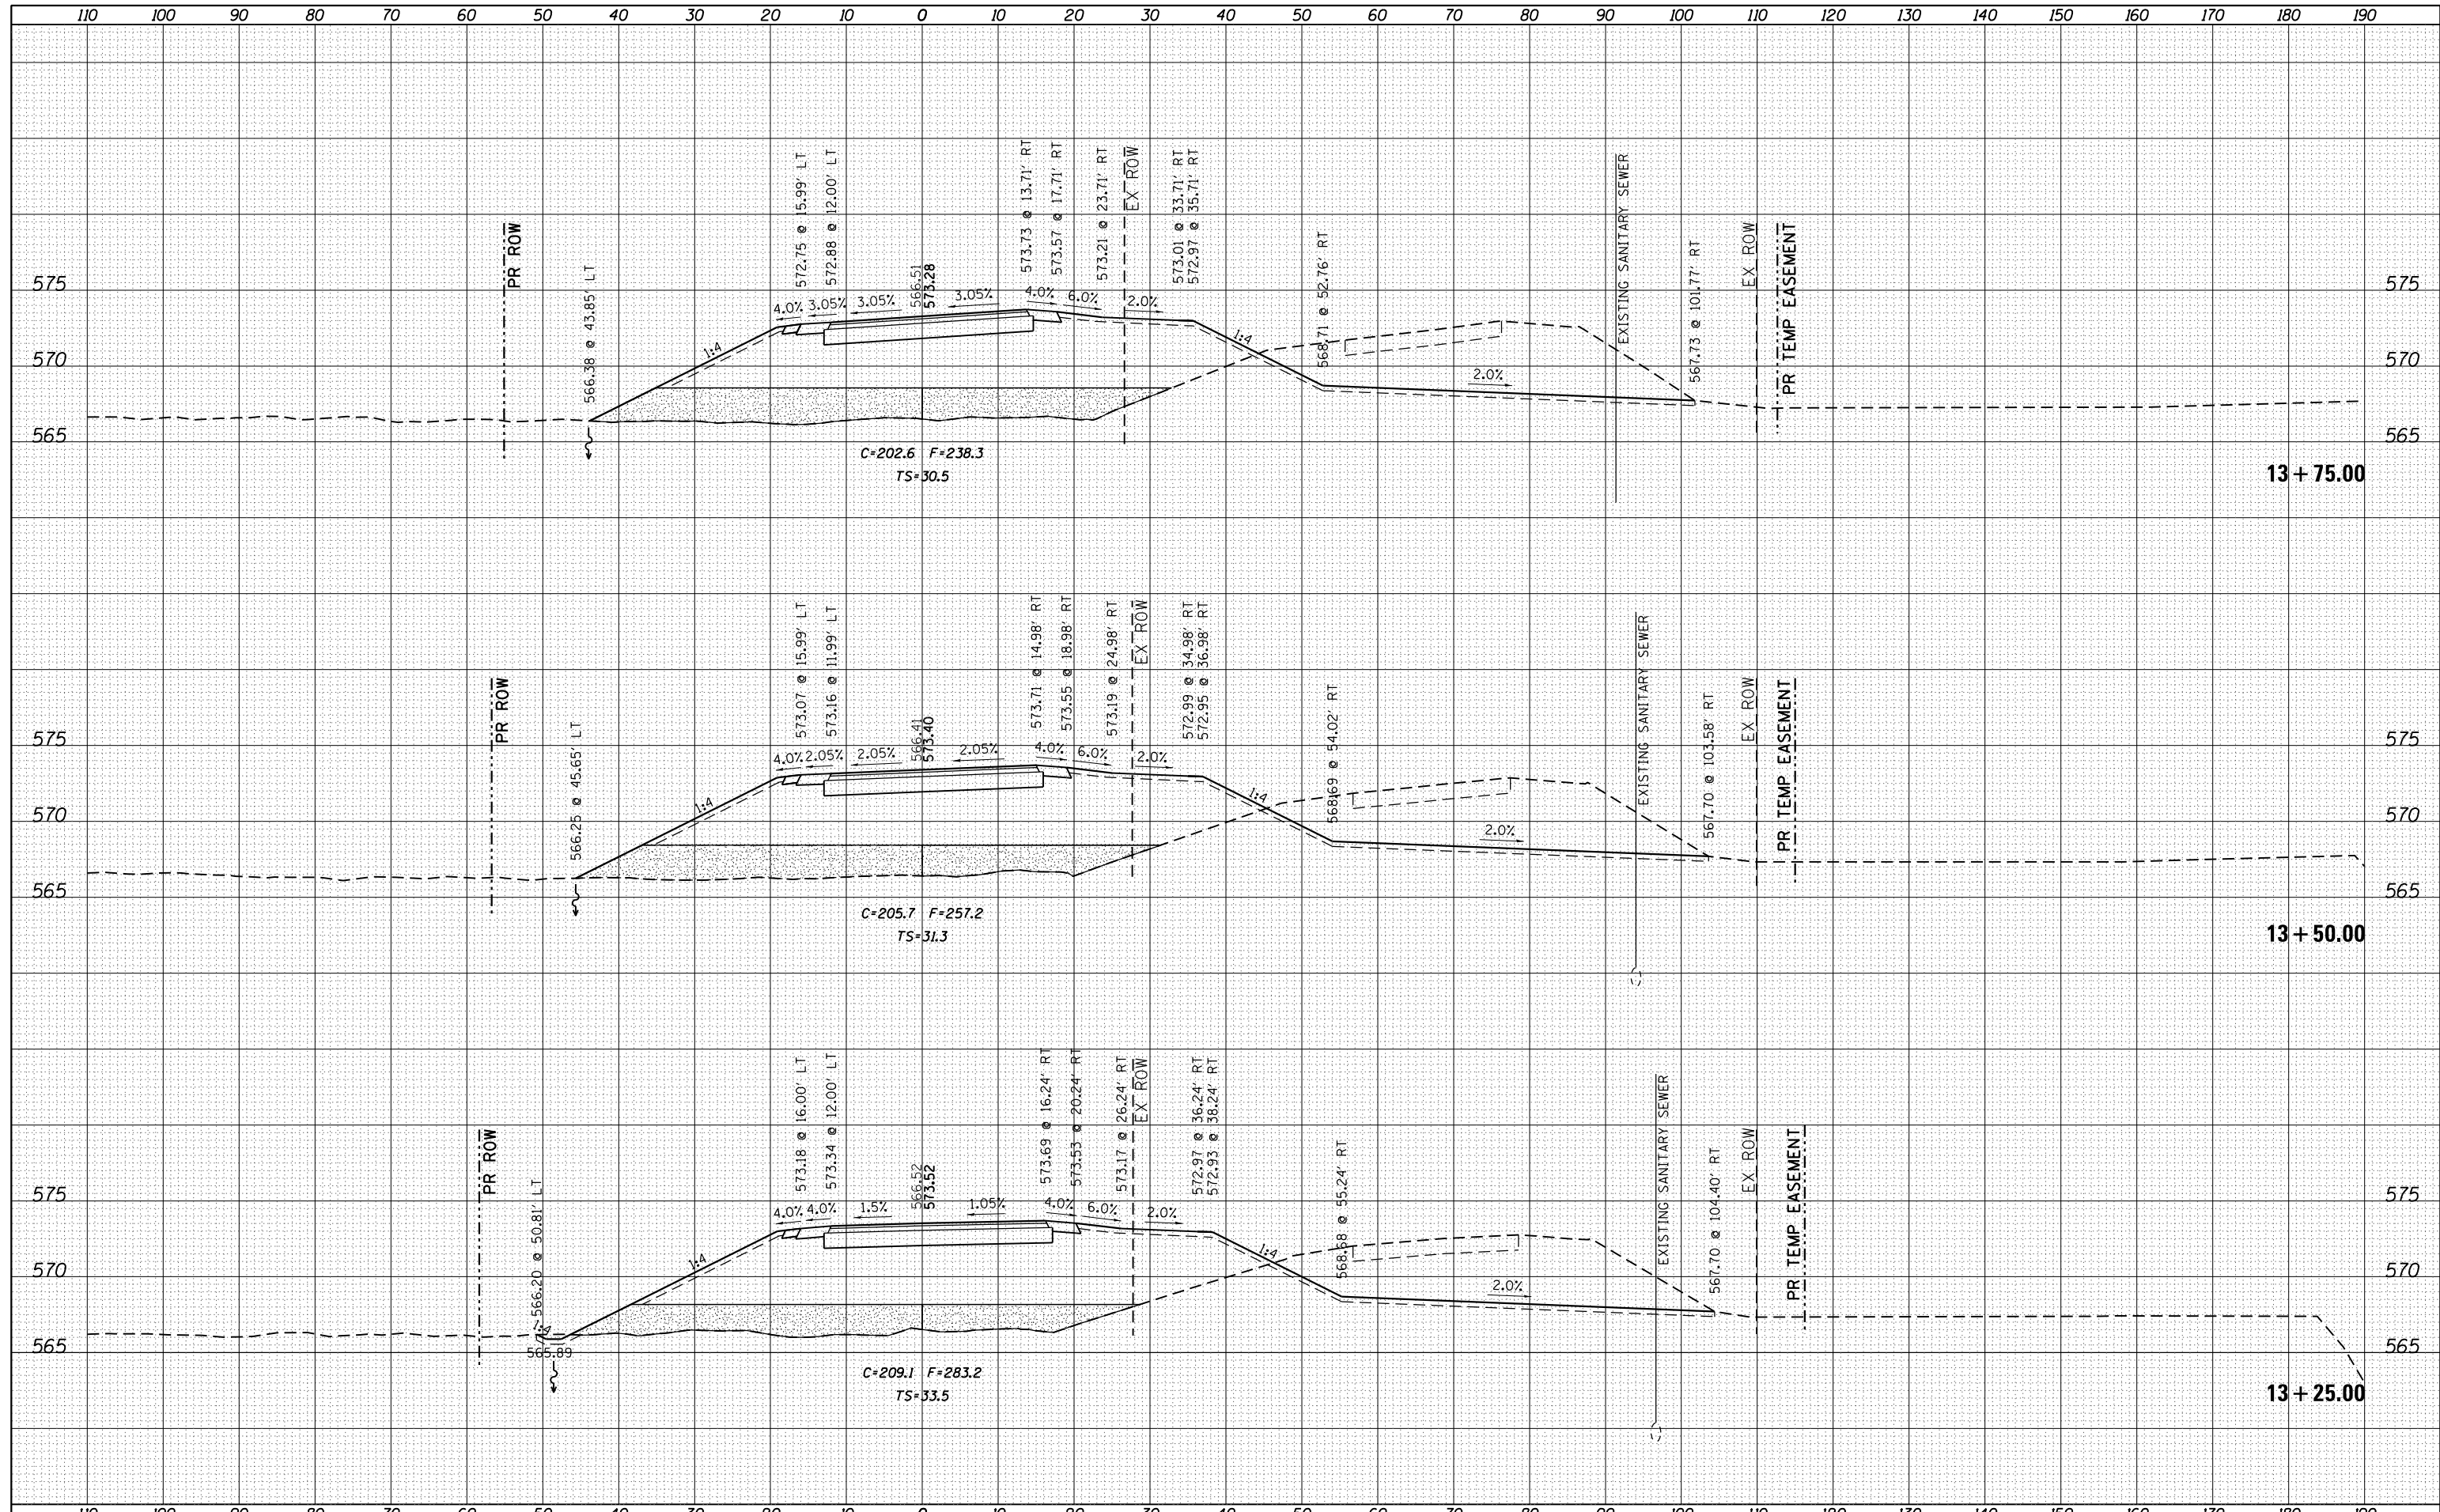

FILE NAME =	USER NAME = renkesw	DESIGNED -	REVISED -	STATE OF ILLINOIS DEPARTMENT OF TRANSPORTATION	NIABI ZOO RD. CROSS SECTIONS	F.A.U. R.T.E.	SECTION	COUNTY	TOTAL SHEETS	SHEET NO.
c:\pwwork\pwwork\renkesw\dms36693\d205584-xsc.srdgn	DRAWN -	REVISED -	5789			40BR	ROCK ISLAND	225	216	
PLOT SCALE = 20.0000' / in.	CHECKED -	REVISED -	CONTRACT NO. 64341							
Default	DATE = Tue Mar 26 07:25:18 2013	REVISED -	SCALE:			SHEET	OF SHEETS	STA. 13+25.00	TO STA. 13+75.00	ILLINOIS FED. AID PROJECT