


DATE	
BY	
FINAL SURVEY NO.	
SURVEYED	
PLOTTED	
TEMPLATE	
NOTE BOOK	
AREAS CHECKED	

DATE	
BY	
ORIGINAL SURVEY NO.	
SURVEYED	
PLOTTED	
TEMPLATE	
NOTE BOOK	
AREAS CHECKED	

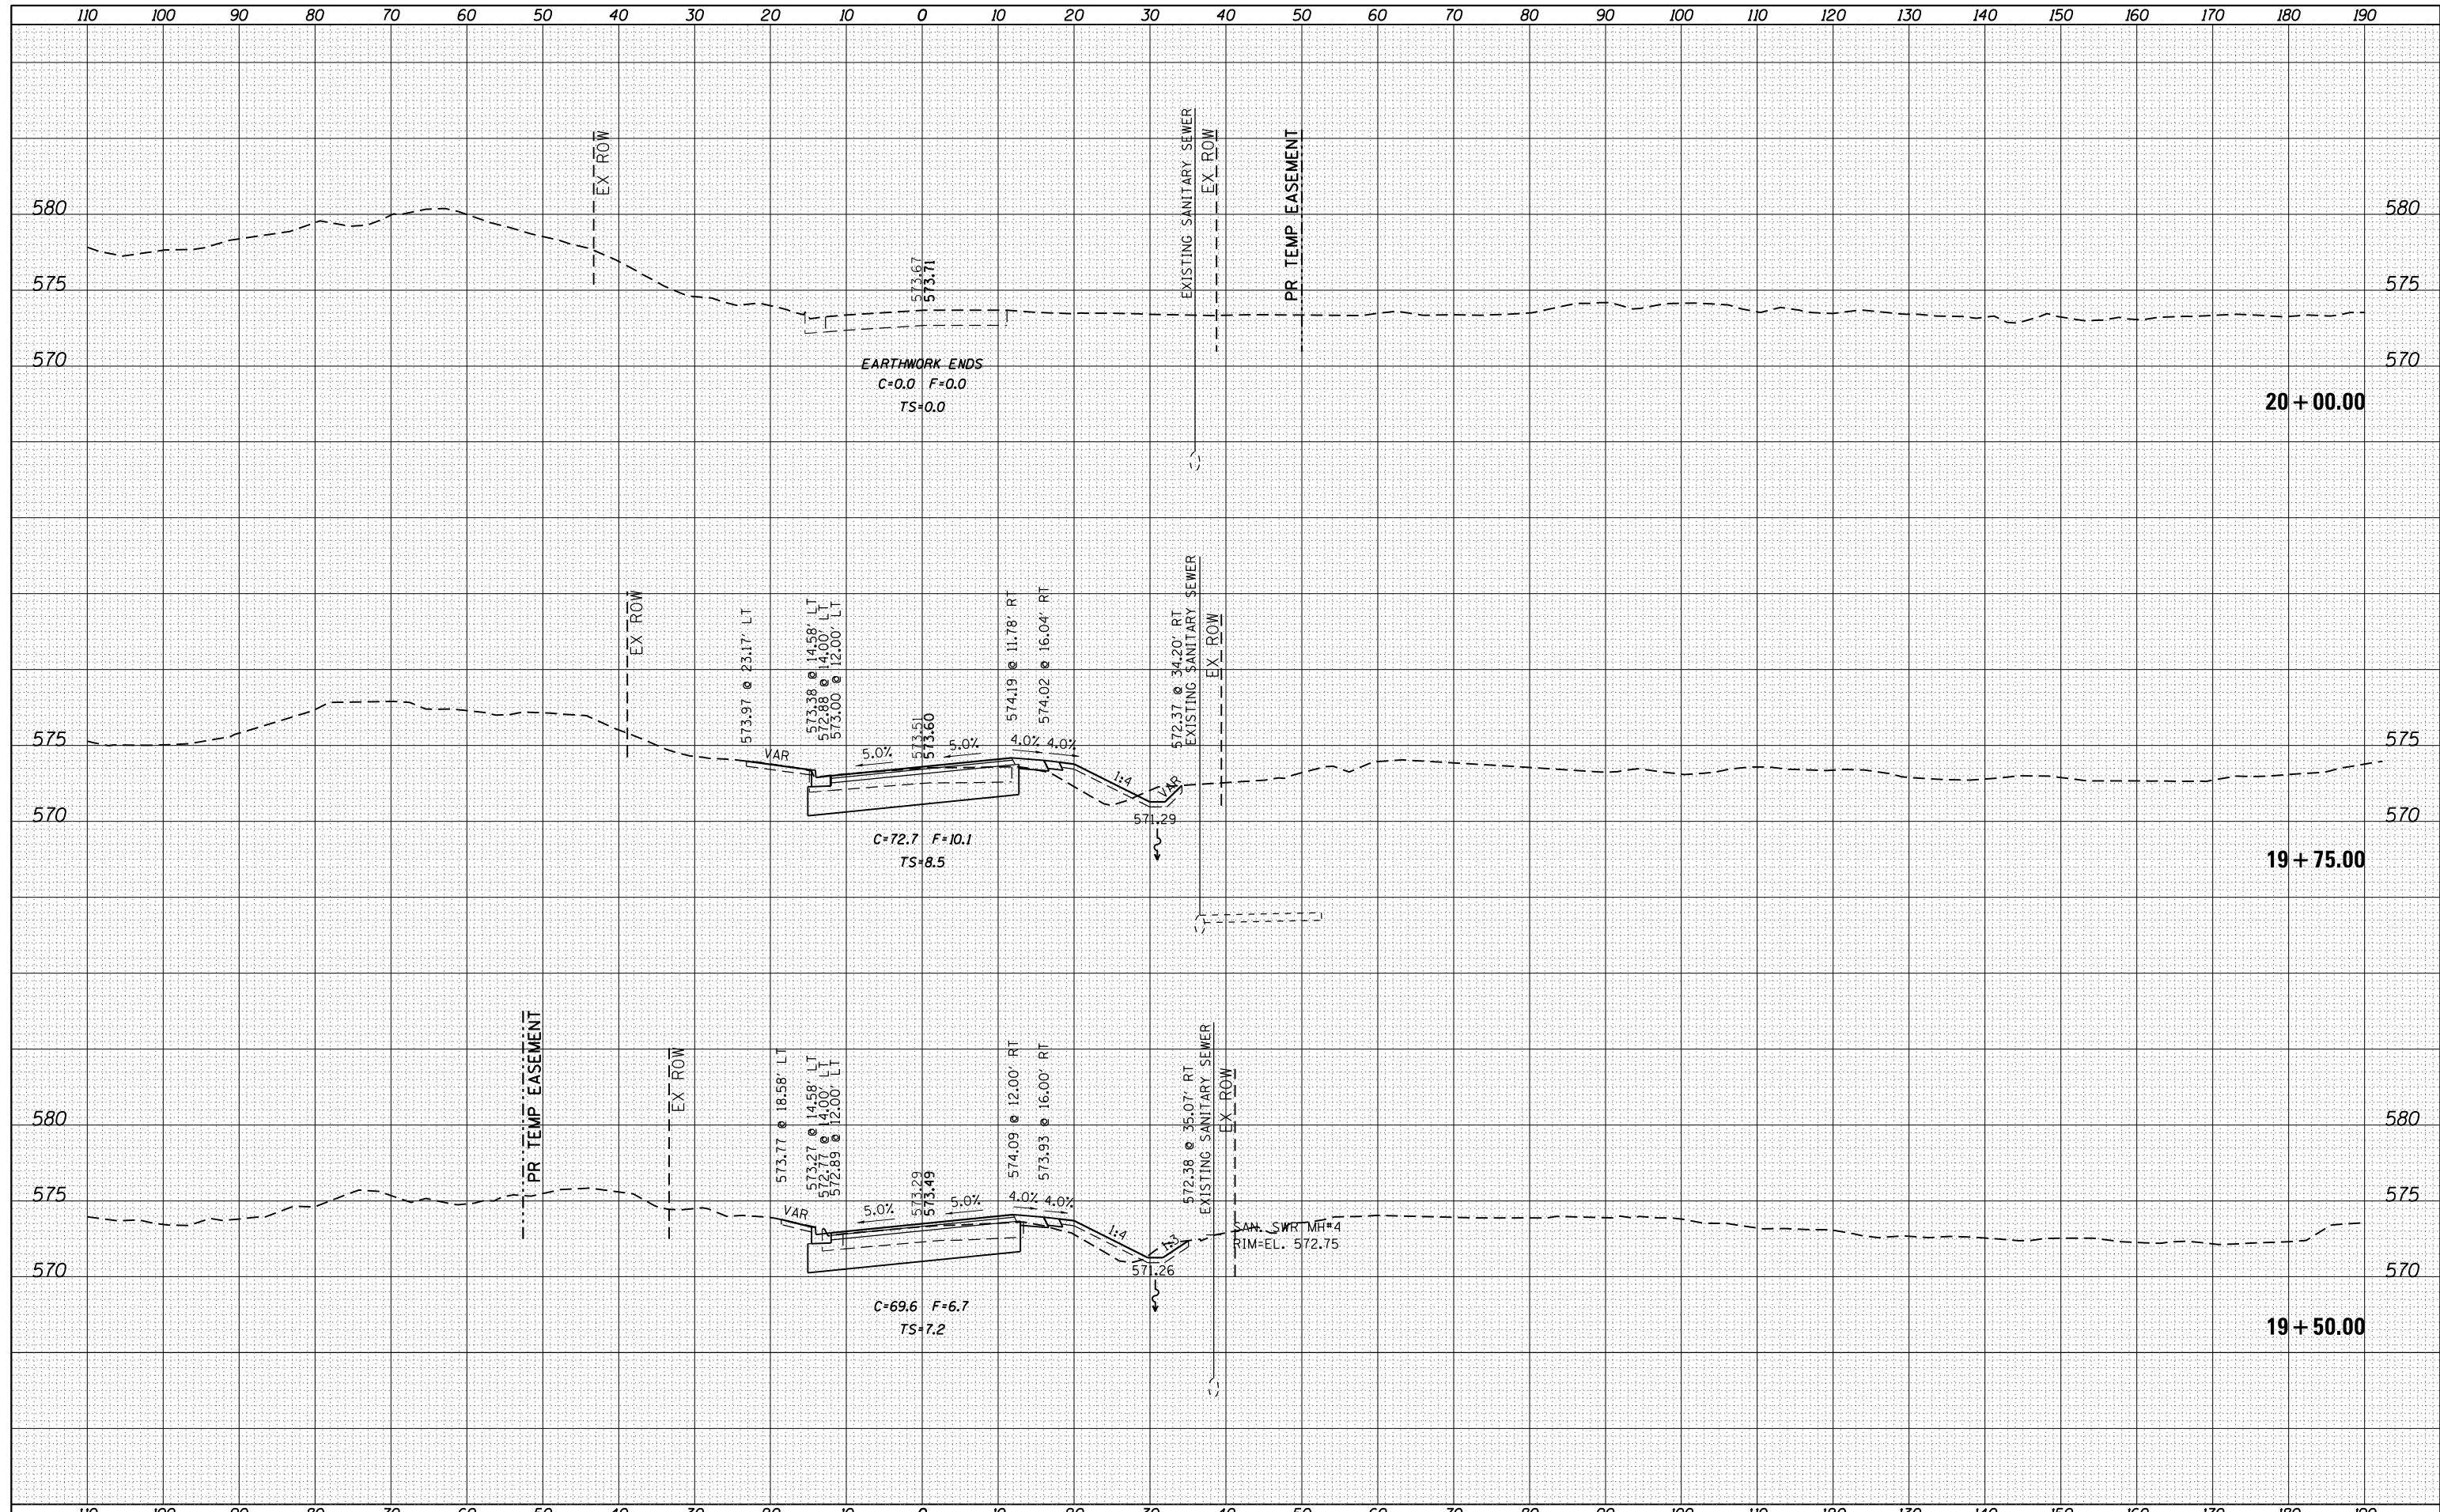

FILE NAME =	USER NAME = renkesrw	DESIGNED -	REVISED -	<b>STATE OF ILLINOIS</b> <b>DEPARTMENT OF TRANSPORTATION</b>	<b>NIABI ZOO RD. CROSS SECTIONS</b>	F.A.U. RTÉ.	SECTION	COUNTY	TOTAL SHEETS	SHEET NO.
c:\pw\work\p\wdot\renkesrw\dms36693\205584-xpc.srdgn		DRAWN -	REVISED -			5789	40BR	ROCK ISLAND	225	225
PLOT SCALE = 20.0000' / in.		CHECKED -	REVISED -			CONTRACT NO. 64341		ILLINOIS FED. AID PROJECT		
Default		DATE -	REVISED -			SCALE:	SHEET OF SHEETS	STA. 19+50.00 TO STA. 20+00.00		