


TYPICAL SECTIONS

W.B.
 STA 381+40.30 - STA 445+69.61 *
 STA 464+95.93 = STA 238+12.80 * STA EQUATION
 STA 255+07.91 - STA 279+12.03 *
 STA 279+12.03 - STA 281+10.83 * BRIDGE OMISSION
 STA 281+10.83 - STA 365+75.28 *
 STA 366+75.28 - STA 367+64.86 * BRIDGE OMISSION
 STA 372+06.10 - STA 382+63.99 *
 STA 401+72.69 - STA 414+31.11 *
 STA 414+31.11 - STA 425+13.43 **
 STA 432+81.80 - STA 481+50.00 **

E.B.
 STA 381+40.30 - STA 444+97.69 *
 STA 464+95.93 = STA 238+12.80 * STA EQUATION
 STA 257+87.51 - STA 279+13.81 *
 STA 279+13.81 - STA 281+09.07 * BRIDGE OMISSION COAL CREEK
 STA 281+09.07 - STA 289+73.28 *
 STA 297+42.33 - STA 321+24.14 *
 STA 339+54.93 - STA 361+96.53 *
 STA 368+65.02 - STA 414+31.11 *
 STA 414+31.11 - STA 481+55.00 **

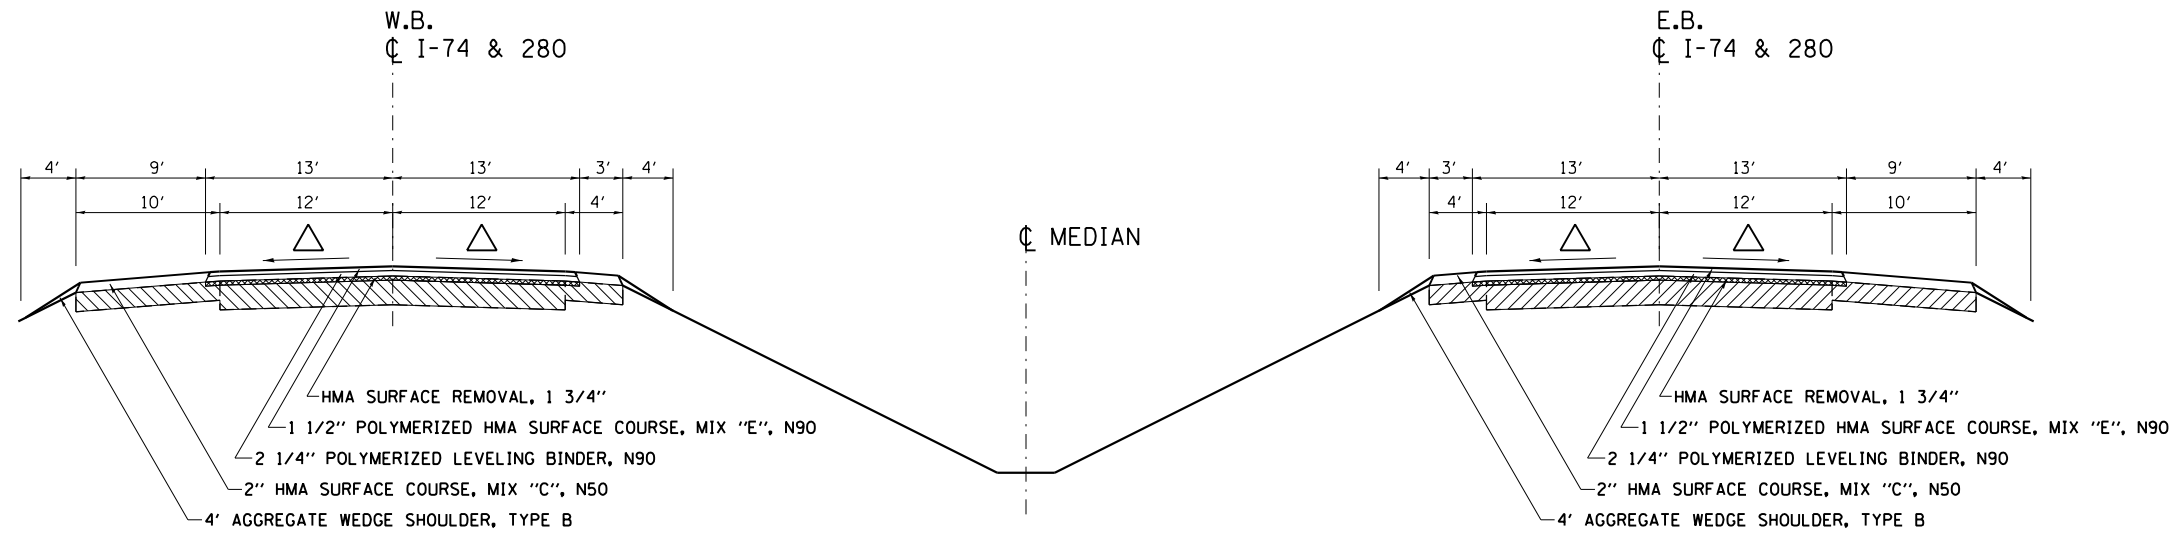

NOTES:

- * ROCK ISLAND COUNTY
 - ** HENRY COUNTY
 - *** VARIES
 - **** WIDTH VARIES TO TIE INTO SHOULDER
 - △ MAINTAIN EXISTING X-SLOPE 3/16\"/>
- MIX "C" = 112 LBS/SQ YD/INCH
 MIX "E" = 119 LBS/SQ YD/INCH

EXISTING

REMOVAL

* 74/280 & 80
 ** (81-2, 81-3, 37-1, 37-2-1) RS-1 & 81-3BR
 *** ROCK ISLAND/HENRY COUNTY

FILE NAME =	USER NAME = renkesw	DESIGNED -	REVISED -
Default	307-sh-t-typ.dgn	DRAWN -	REVISED -
	PLOT SCALE = 40.0000' / in.	CHECKED -	REVISED -
	PLOT DATE = Tue Mar 19 13:38:11 2013	DATE -	REVISED -

STATE OF ILLINOIS
DEPARTMENT OF TRANSPORTATION

TYPICAL SECTIONS

SCALE: SHEET OF SHEETS STA. TO STA.

F.A.I. RTE.	SECTION	COUNTY	TOTAL SHEETS	SHEET NO.
*	**	***	290	16
CONTRACT NO. 64D23			ILLINOIS FED. AID PROJECT	