


TYPICAL SECTIONS

W.B.
 STA 482+50.00 - STA 512+34.72 **
 STA 540+16.75 - STA 562+78.59 **
 STA 584+38.59 - STA 654+34.01 **
 STA 687+56.73 - STA 708+58.06 **

E.B.
 STA 482+55.00 - STA 512+34.71 **
 STA 536+75.52 - STA 561+55.00 **
 STA 581+22.00 - STA 651+33.54 **
 STA 659+58.45 - STA 674+31.96 **
 STA 687+56.73 - STA 707+62.45 **

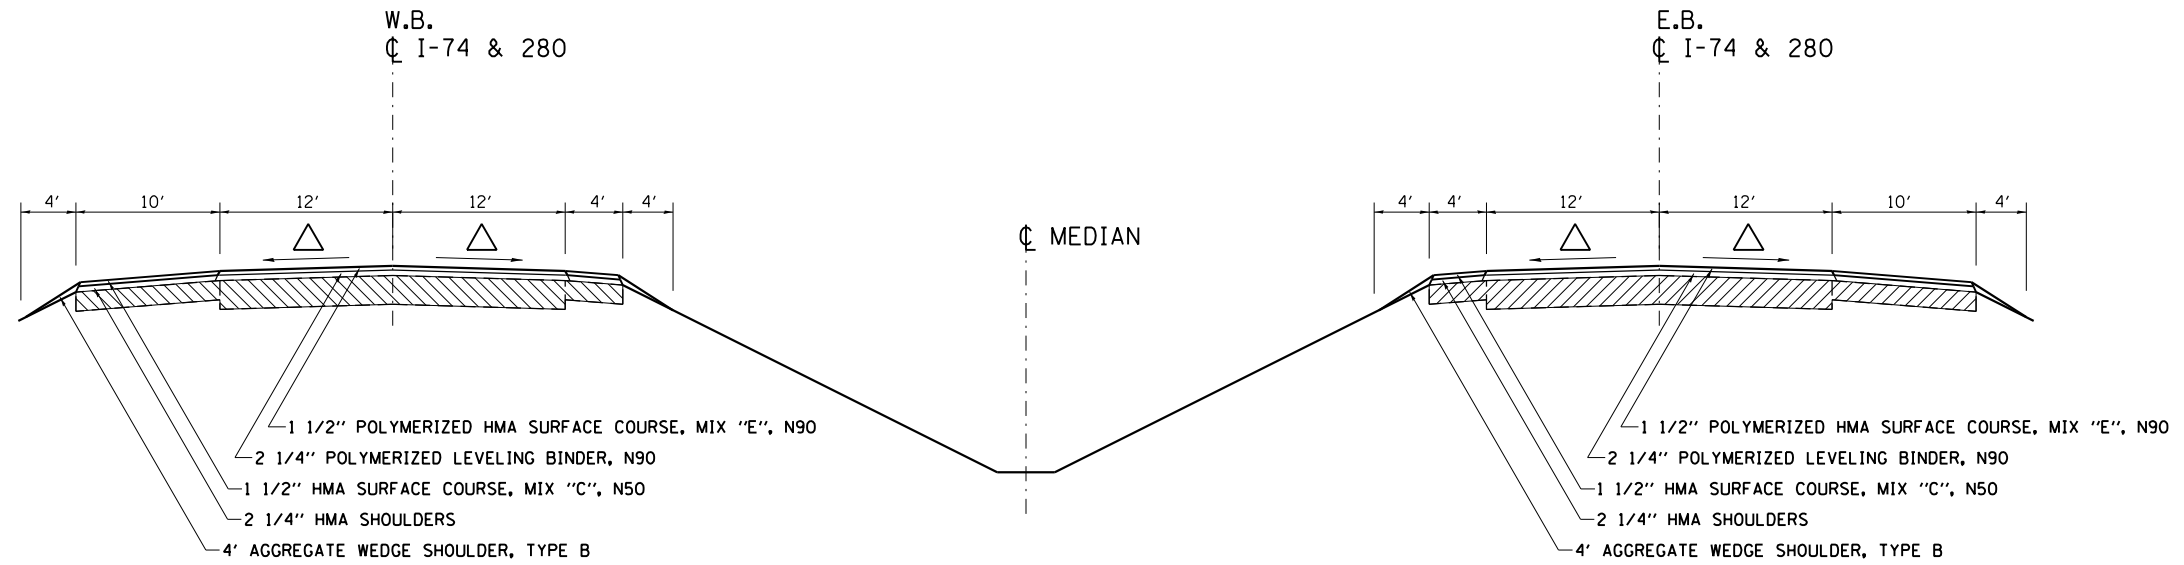

NOTES:

- * ROCK ISLAND COUNTY
- ** HENRY COUNTY
- *** VARIES
- **** WIDTH VARIES TO TIE INTO SHOULDER
- △ MAINTAIN EXISTING X-SLOPE 3/16"/FT DESIRED (1/8"/FT MIN.)
- MIX "C" = 112 LBS/SQ YD/INCH
- MIX "E" = 119 LBS/SQ YD/INCH

EXISTING

REMOVAL

* 74/280 & 80
 ** (81-2, 81-3, 37-1, 37-2-1) RS-1 & 81-3BR
 *** ROCK ISLAND/HENRY COUNTY

FILE NAME =	USER NAME = renkesw	DESIGNED -	REVISED -
Default	307-sh-t-typl.dgn	DRAWN -	REVISED -
	PLOT SCALE = 40.0000' / in.	CHECKED -	REVISED -
	PLOT DATE = Tue Mar 19 13:39:18 2013	DATE -	REVISED -

STATE OF ILLINOIS
 DEPARTMENT OF TRANSPORTATION

TYPICAL SECTIONS

SCALE: SHEET OF SHEETS STA. TO STA.

F.A.I. RTE.	SECTION	COUNTY	TOTAL SHEETS	SHEET NO.
*	*	***	290	19
CONTRACT NO. 64D23			ILLINOIS FED. AID PROJECT	