


**LEGEND**


- ⊗ TREE REMOVAL
- PROPOSED DRAINAGE FLOW DIRECTION
- EXISTING DRAINAGE FLOW DIRECTION

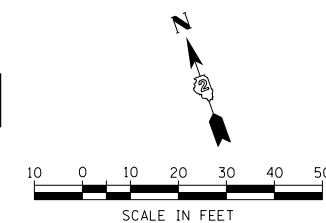

PLAN	SURVEYED	DATE
	PLOTTED	
	NOTES CHECKED	
	FILE NAME	

PROFILE	SURVEYED	DATE
	GRADES CHECKED	
	STRUCTURE NOTATIONS CHECKED	

FILE NAME = D:\Projects\Rock\_Island\64223.L74\_280.Bridge\_Replacement\Over\_Coal\_Creek\Chad\_Spreeman\Phase 1\Submittals\1002\_Submittal\CC-DGN\CAD\Civil\CADD\_Sheets\0286307\_sht.pln.01.dgn

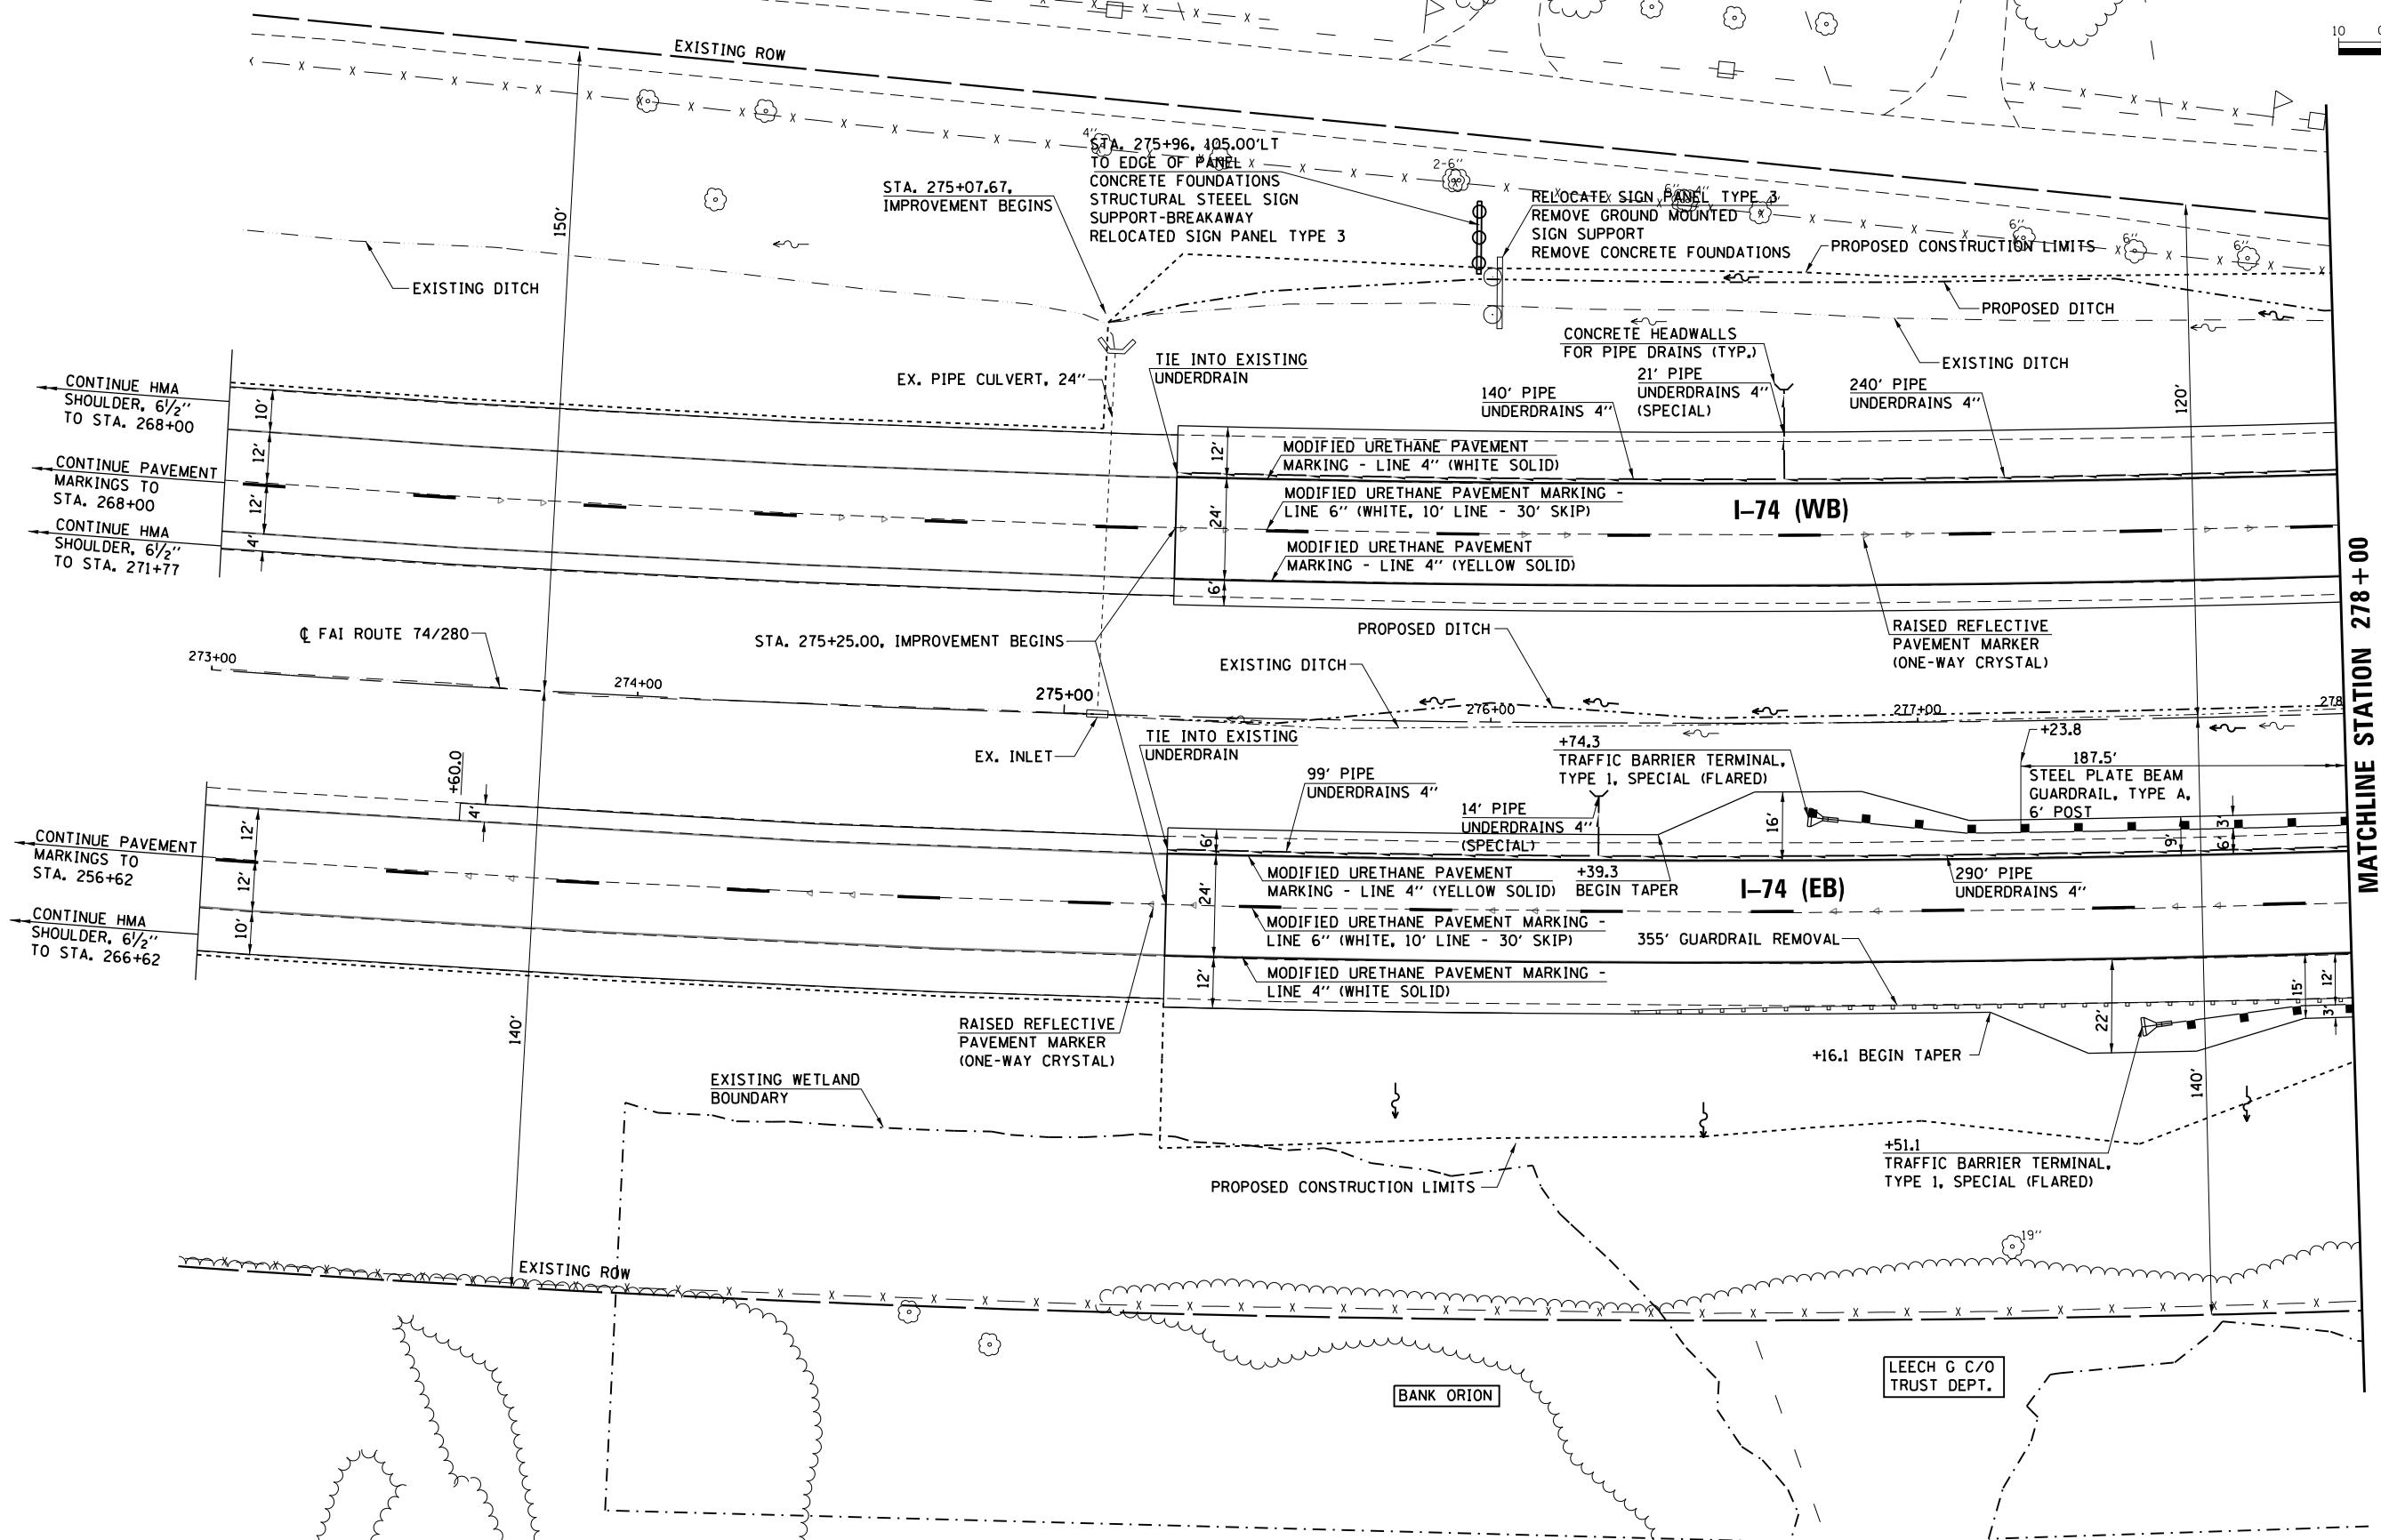

USER NAME = ankneyde	DESIGNED KMB	REVISED
	DRAWN TAY	REVISED
PLOT SCALE = 48.000' / in.	CHECKED KAC	REVISED
PLOT DATE = Fri May 15 14:16:51 2013	DATE 3-12-2013	REVISED

**STATE OF ILLINOIS  
DEPARTMENT OF TRANSPORTATION**

<b>FAI ROUTE 74/280 OVER COAL CREEK PROPOSED ROADWAY PLANS</b>		
SCALE: 1" = 20'	SHEET 1 OF 3 SHEETS	STA. 273+00 TO STA. 278+00

F.A.I. RTE.	SECTION	COUNTY	TOTAL SHEETS	SHEET NO.
*	**	***	290	146
CONTRACT NO. 64D23				
ILLINOIS FED. AID PROJECT				

\* 74/280 & 80 \*\* (81-2, 81-3, 37-1, 37-2-1) RS-1 & 81-3BR \*\*\* ROCK ISLAND/HENRY COUNTY