

**LEGEND**


- ⊗ TREE REMOVAL
- PROPOSED DRAINAGE FLOW DIRECTION
- ~ EXISTING DRAINAGE FLOW DIRECTION
- ↔ HIGH POINT
- LINEAR OBJECT REMOVAL



PLAN	SURVEYED	DATE
	NOTED	
	CHECKED	
	DATE	
	BY	

PROFILE	SURVEYED	DATE
	NOTED	
	CHECKED	
	DATE	
	BY	

FILE NAME = D:\Projects\Rock\_Island\64223.L74\_280.Bridge\_Replacement\_Over\_Coal\_Creek\Chad\_Spreeman\Phase 1\Submittals\1002\_Submittal\CC-DGN\CAD\Civil\CADD\_Sheets\0286307\_sht.pln\_02.dgn

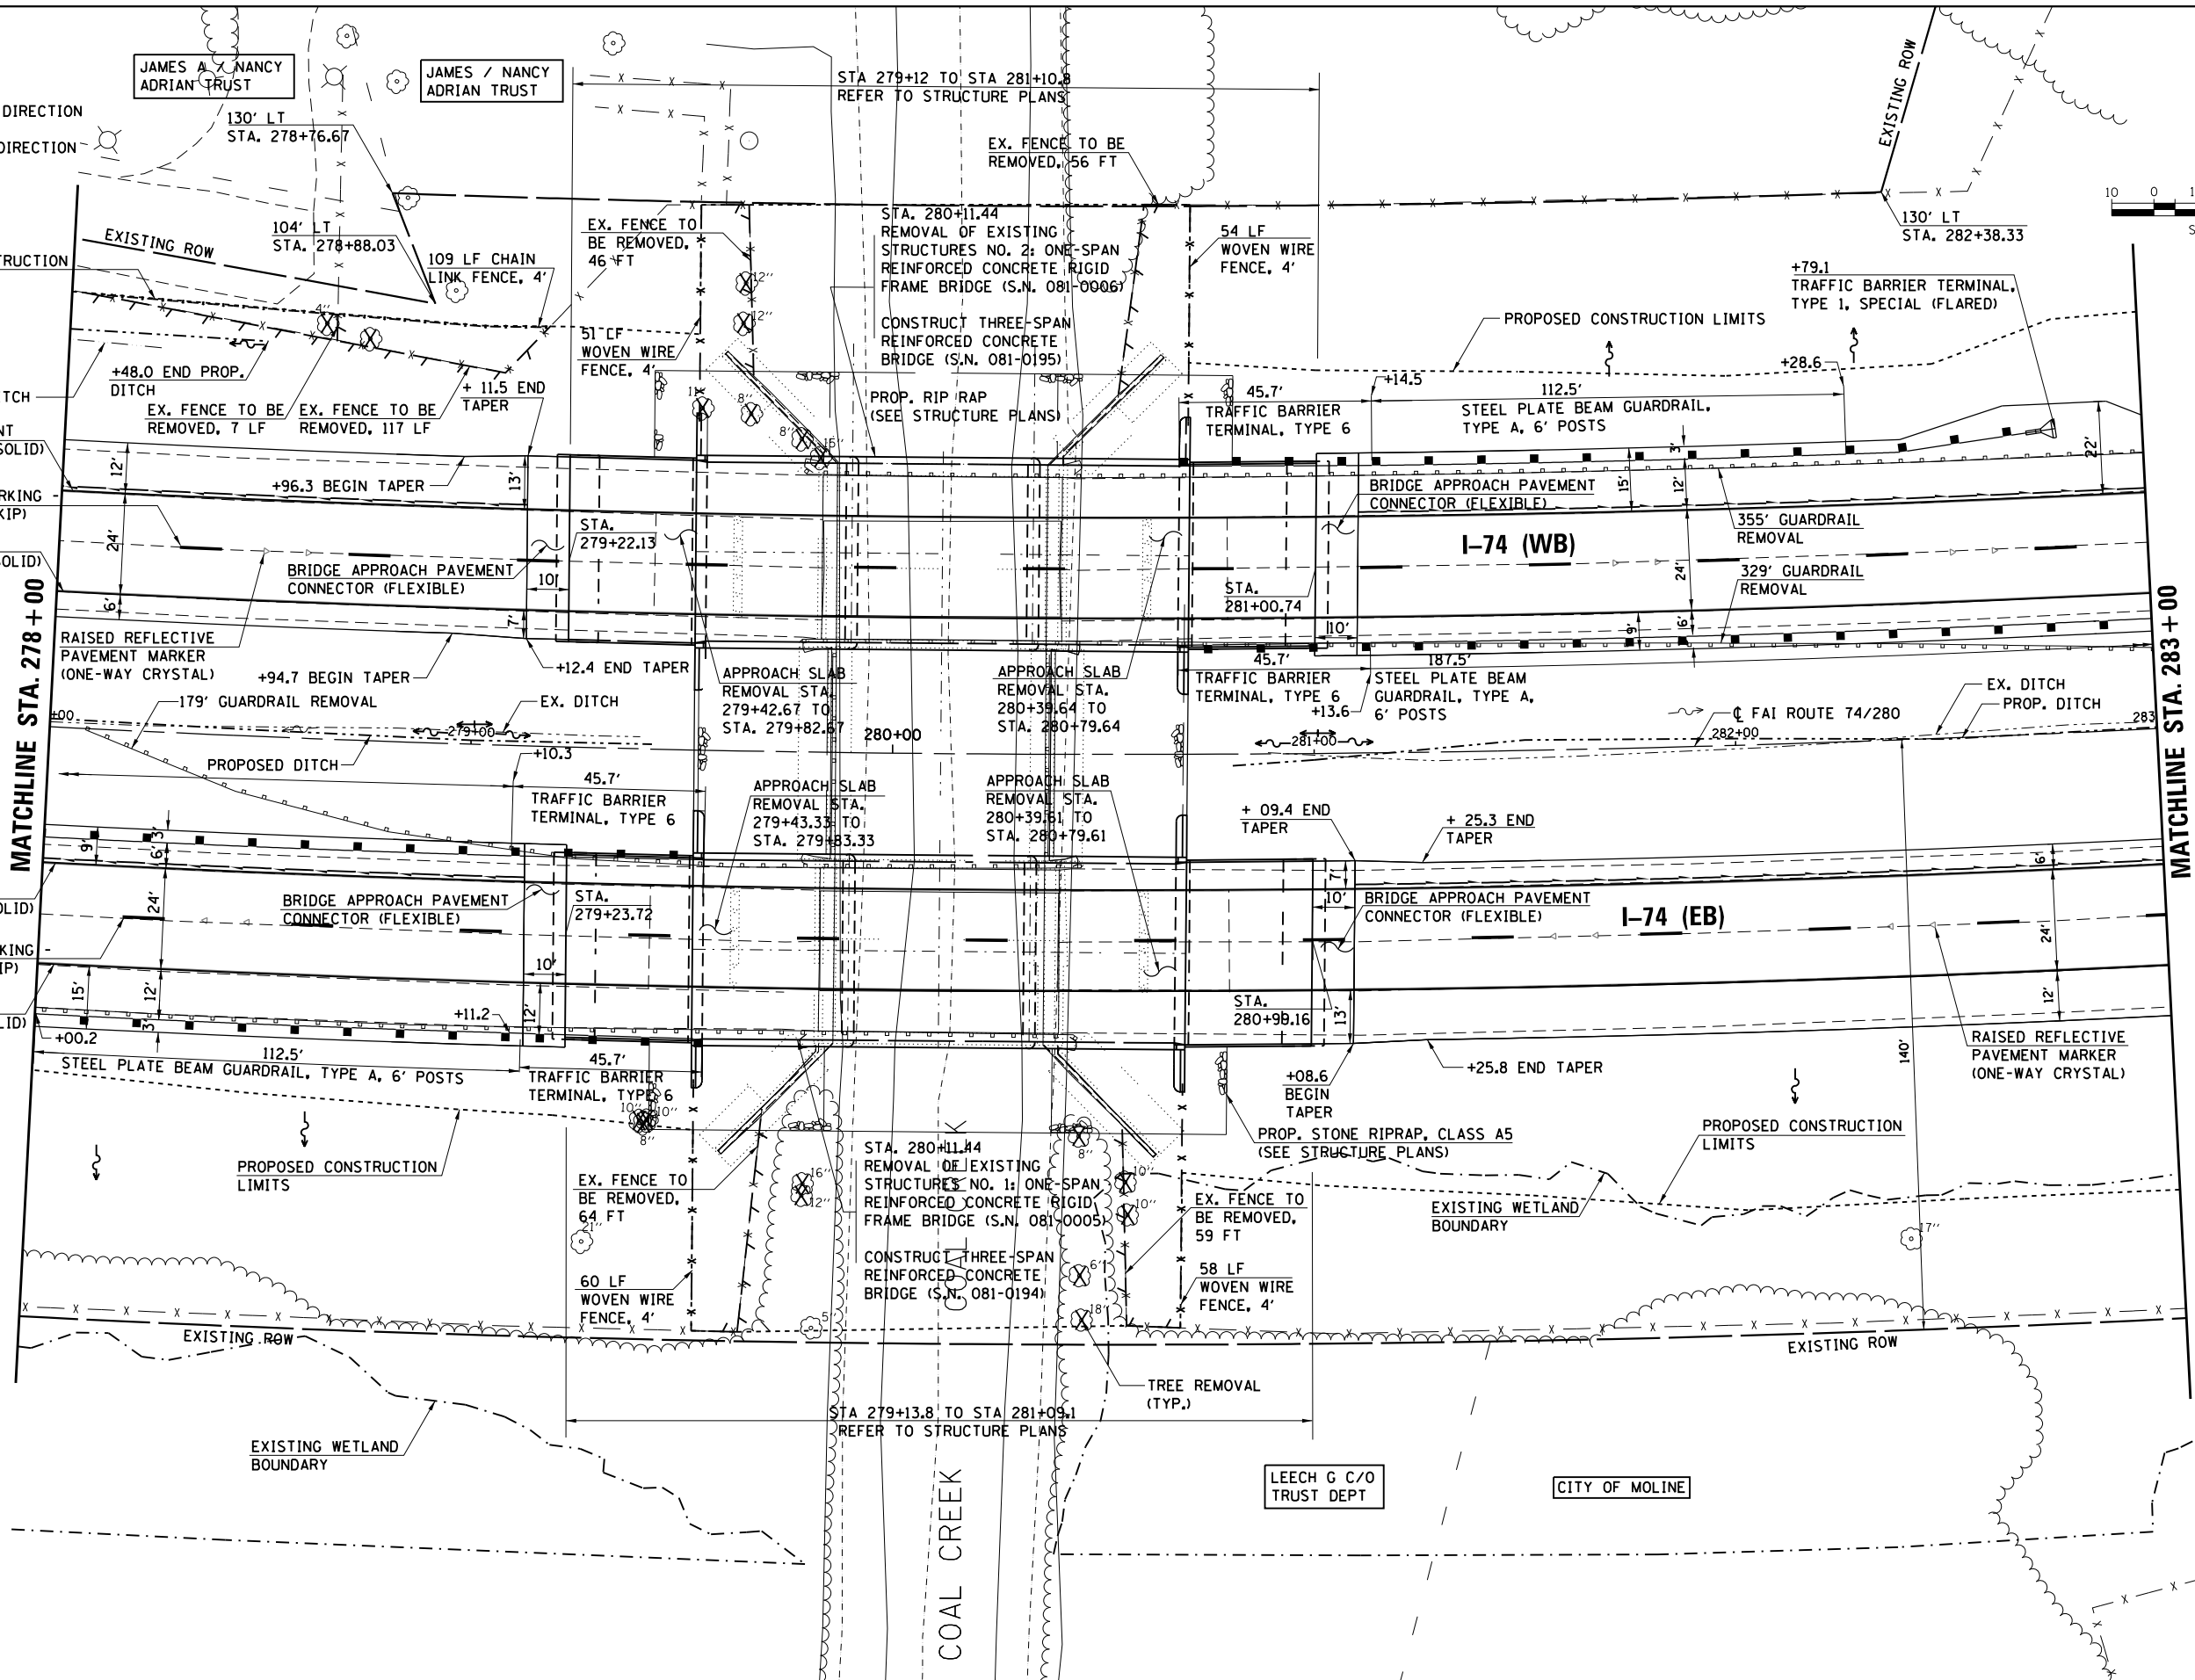

USER NAME = ankneyde	DESIGNED KMB	REVISED
	DRAWN TAY	REVISED
PLOT SCALE = 48.000' / in.	CHECKED KAC	REVISED
PLOT DATE = Fri May 15 14:16:55 2013	DATE 3-12-2013	REVISED

**STATE OF ILLINOIS  
DEPARTMENT OF TRANSPORTATION**

**FAI ROUTE 74/280 OVER COAL CREEK  
PROPOSED ROADWAY PLANS**

SCALE: 1" = 20' SHEET 2 OF 3 SHEETS STA. 278+00 TO STA. 283+00

F.A.I. R.T.E.	SECTION	COUNTY	TOTAL SHEETS	SHEET NO.
*	**	***	290	147
CONTRACT NO. 64223				

ILLINOIS FED. AID PROJECT \* 74/280 & 80 \*\* (81-2, 81-3, 37-1, 37-2-1) RS-1 & 81-3BR \*\*\* ROCK ISLAND/HENRY COUNTY