



PRE-STAGE
(LOOKING EAST)

• SEE MAINTENANCE OF TRAFFIC PLAN STAGING SHEETS AND PRE-STAGE CROSS SECTIONS SHEETS FOR EXACT WIDTHS AND LIMITS OF TEMPORARY PAVEMENT. ALL TEMPORARY PAVEMENT WILL BE PLACED UNDER HIGHWAY STANDARD 701401.

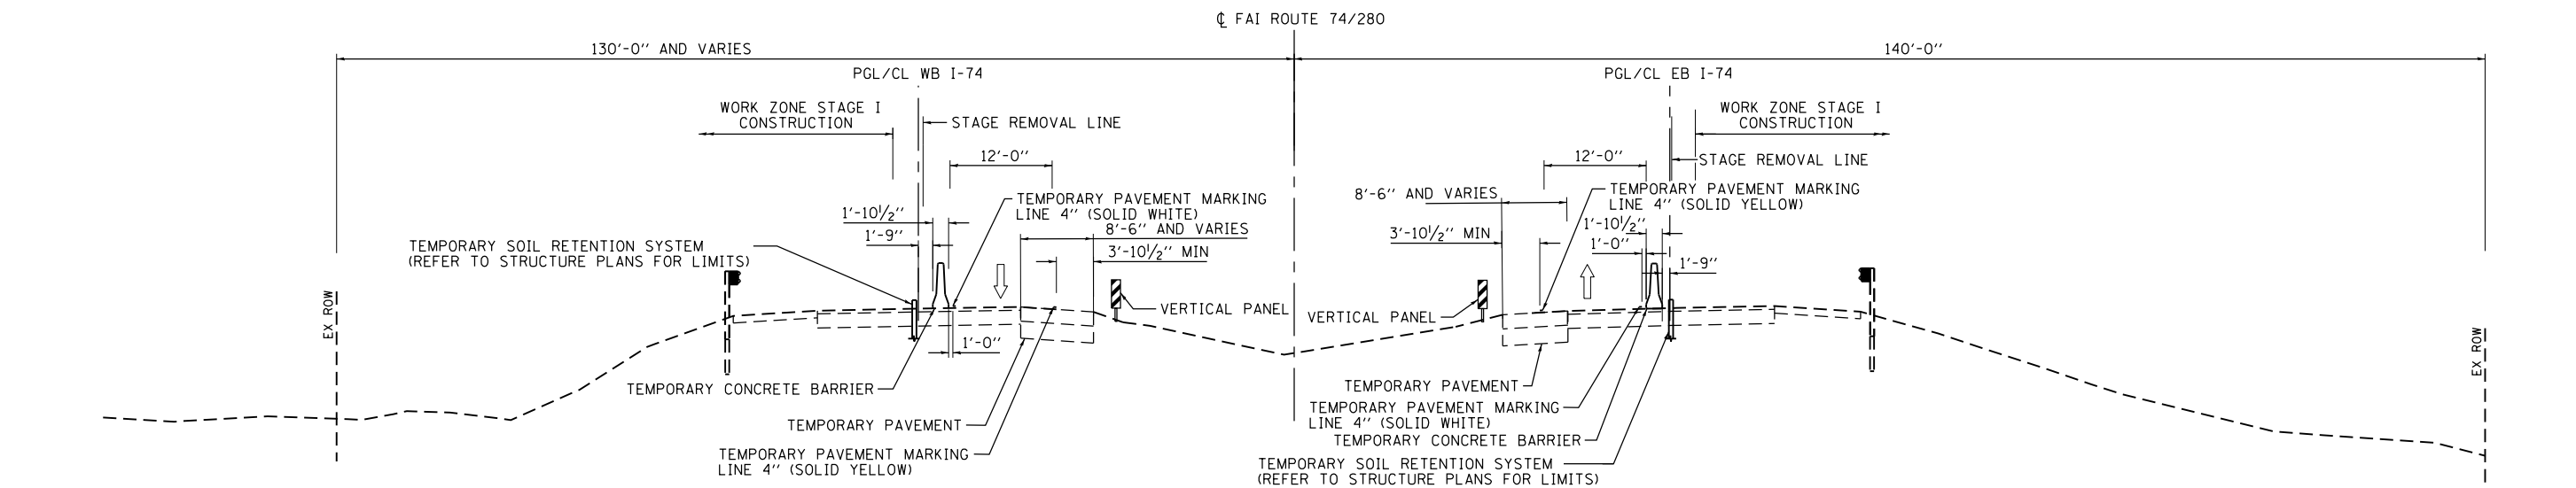

STAGE 1
(LOOKING EAST)

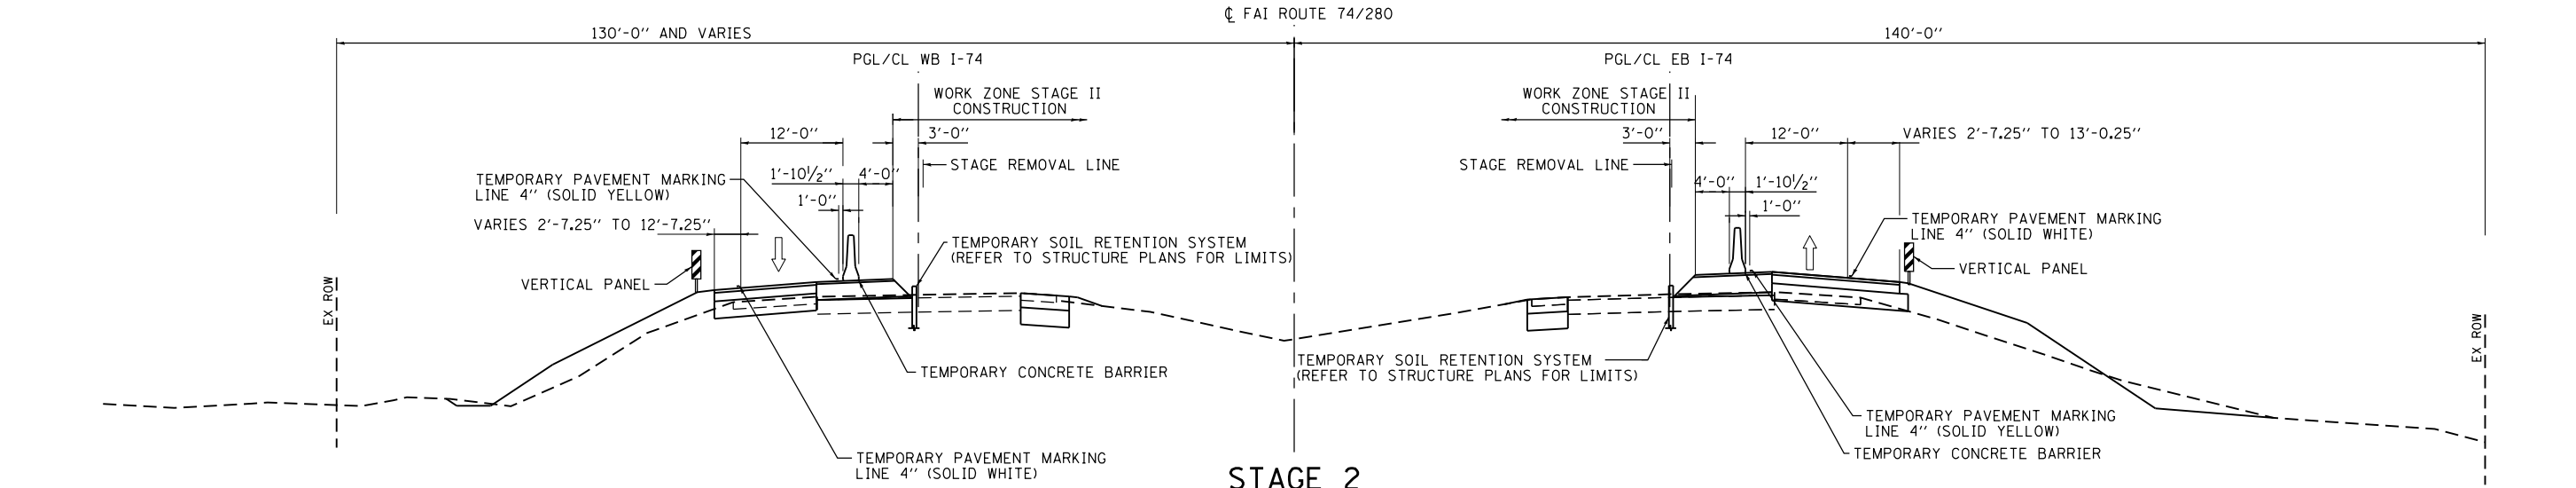

STAGE 2
(LOOKING EAST)



USER NAME = ankneyde	DESIGNED - GRE	REVISED - -
	DRAWN - GRE	REVISED - -
PLOT SCALE = 20.0000' / in.	CHECKED - ST	REVISED - -
PLOT DATE = Fri May 15 14:17:05 2013	DATE - 3/13/2013	REVISED - -

STATE OF ILLINOIS
DEPARTMENT OF TRANSPORTATION

FAI ROUTE 74 / 280 OVER COAL CREEK
MAINTENANCE OF TRAFFIC PLAN - TYPICAL SECTIONS

F.A.I. RTE.	SECTION	COUNTY	TOTAL SHEETS	SHEET NO.
*	**	***	290	150
CONTRACT NO. 64D23				
FED. ROAD DIST. NO. ILLINOIS FED. AID PROJECT				

SCALE: N.T.S. SHEET NO. 1 OF 1 SHEETS

* 74/280 & 80 ** (81-2, 81-3, 37-1, 37-2-1) RS-1 & 81-3BR *** ROCK ISLAND/HENRY COUNTY