


PRE-STAGE:

- REMOVE EXISTING SHOULDER AND GUARDRAIL AND PLACE TEMP. PAVEMENT ON INSIDE LANES FROM STA. 273+60 TO 279+83 EASTBOUND, STA. 280+40 TO STA. 288+52 EASTBOUND, STA. 271+77 TO 279+83 WESTBOUND, AND STA. 280+40 TO STA. 287+96 WESTBOUND USING HIGHWAY STANDARD 701401 AND AS SHOWN IN THE PLANS. PLACE TEMPORARY CONCRETE BARRIER AS SHOWN IN THE PLANS.
- REMOVE EXISTING SHOULDER AND PLACE TEMP. PAVEMENT ON OUTSIDE LANES FROM STA. 266+62 TO 275+25 EASTBOUND, 285+75 TO 293+04 EASTBOUND, 268+00 TO 275+25 WESTBOUND, AND 285+75 TO 294+38 WESTBOUND USING HIGHWAY STANDARD 701401 AND AS SHOWN IN THE PLANS.


NOTES:

- BARRIER WALL OFFSETS ARE MEASURED TO THE TRAFFIC SIDE OF THE BARRIER WALL.
- STATIONS AND OFFSETS SHOWN ARE MEASURED FROM THE ROADWAY CENTERLINE.
- REFER TO STANDARDS 701400 & 701402 FOR ADDITIONAL DETAILS.

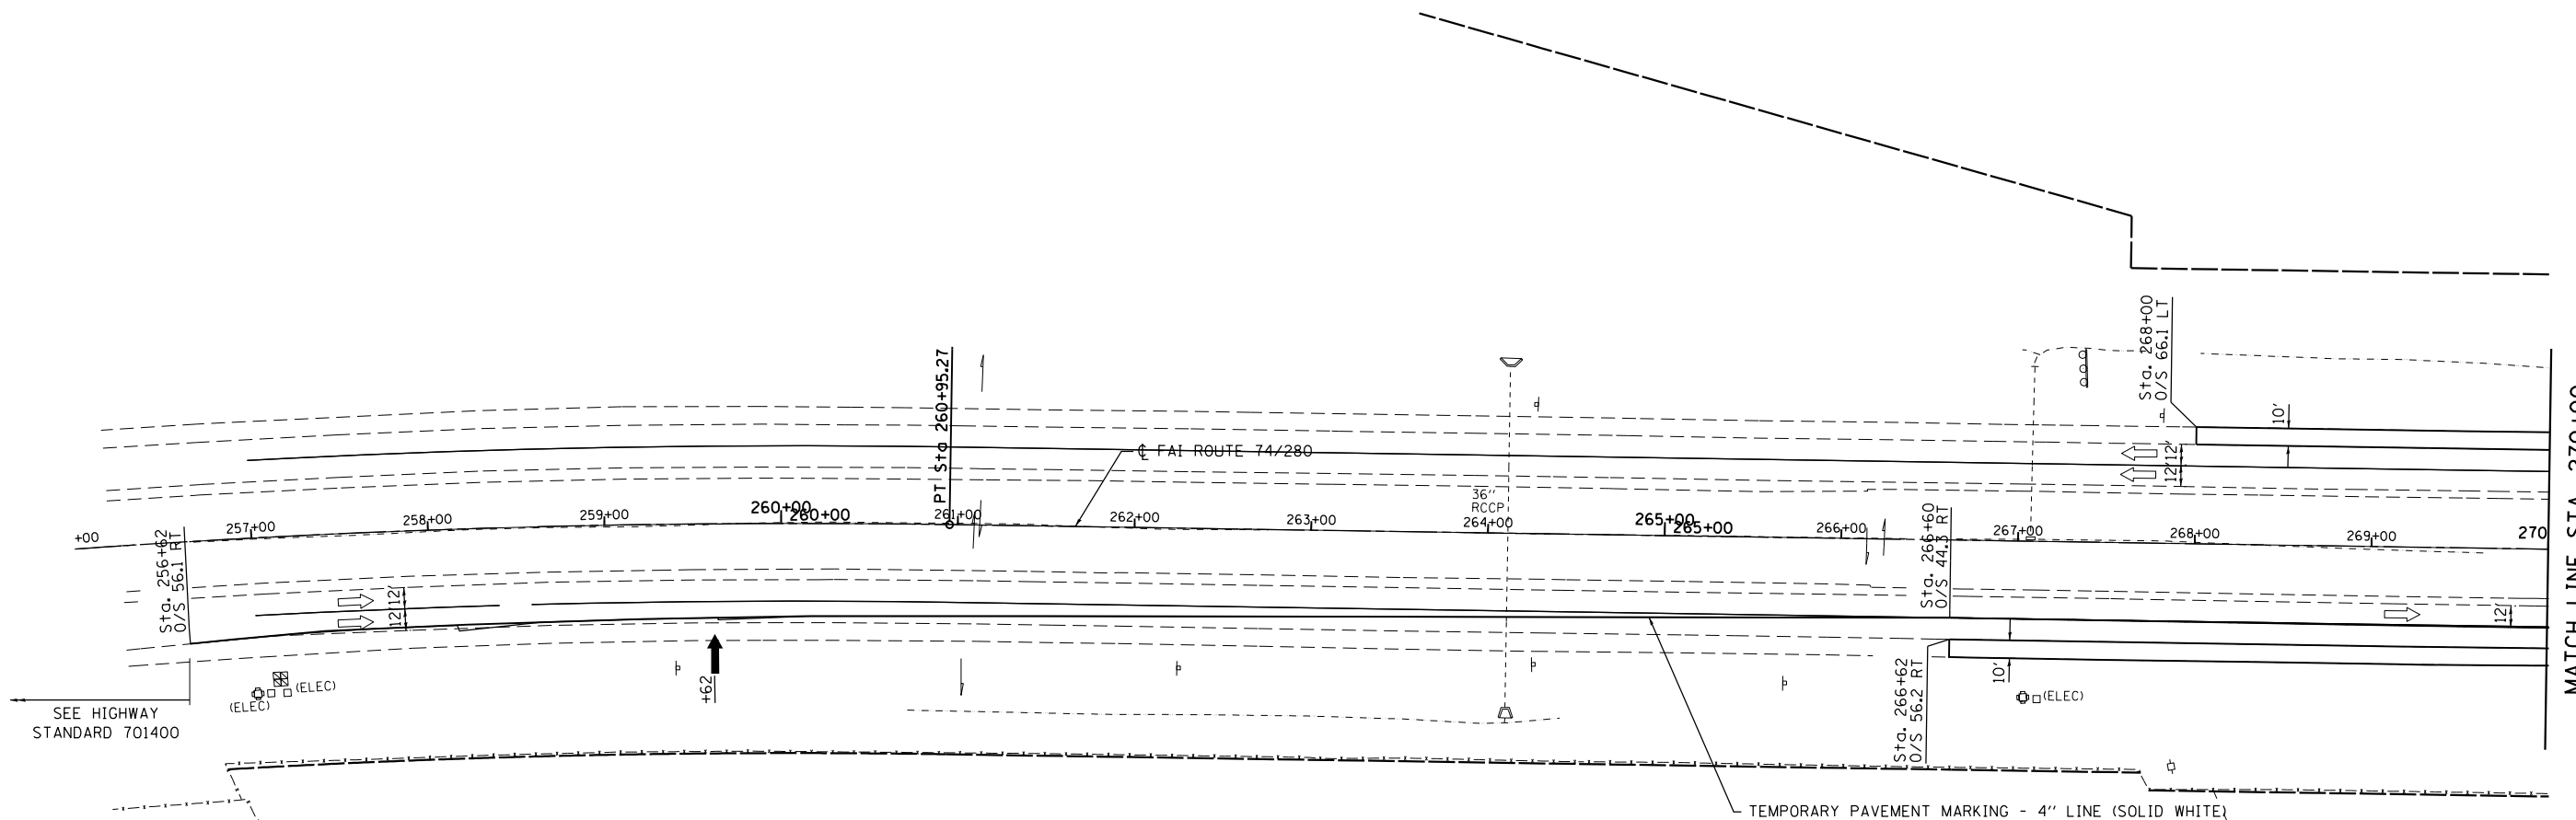

LEGEND

- WORK ZONE
- IMPACT ATTENUATORS, TEMPORARY (NON-REDIRECTIVE), TEST LEVEL 3
- TEMPORARY CONCRETE BARRIER
- SIGN
- DIRECTION INDICATOR BARRICADE WITH STEADY BURN MONODIRECTIONAL LIGHT
- TYPE II BARRICADE OR DRUM WITH STEADY BURN MONODIRECTIONAL LIGHT (SPACING PER SPECIAL PROVISIONS)
- ARROWBOARD
- TYPE III BARRICADE W/2 FLASHING LIGHTS (NO. OF BARRICADES AS DIRECTED BY ENGINEER)
- VERTICAL PANEL

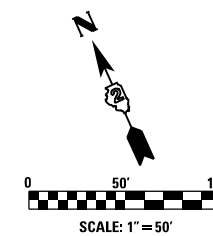

* 74/280 & 80
 ** (81-2, 81-3, 37-1, 37-2-1) RS-1 & 81-3BR
 *** ROCK ISLAND/HENRY COUNTY

D:\Projects\Rock_Island\64023.L74_280.Bridge_Replacement\Over_Coal_Creek\Chad_Spreeman\Phase II\Submittals\100%_Submittal\CC-DGM\CADD\Civil\CADD_Sheets\0206307-sht-staging-1.dgn
 Fri Mar 15 14:20:00 PM



DESIGNED - GRE	REVISED -
CHECKED - GRE	REVISED -
DRAWN - ST	REVISED -
CHECKED - 3/12/2013	REVISED -

STATE OF ILLINOIS
DEPARTMENT OF TRANSPORTATION

FAI ROUTE 74 / 280 OVER COAL CREEK
MAINTENANCE OF TRAFFIC PLAN - STAGE 1
 SCALE: 1"=50' SHEET NO. OF SHEETS STA. 256+00 TO STA. 270+00

F.A.I. RTE.	SECTION	COUNTY	TOTAL SHEETS	SHEET NO.
*	**	***	290	151
CONTRACT NO. 64D23				
ILLINOIS FED. AID PROJECT				