

NORTH EDGE OF CURB


Location	Station	Offset	Theoretical Grade Elevations
W. End of W. Appr. Slab	279+21.68	-68.80	575.47
A1	279+31.82	-68.80	575.54
A2	279+41.97	-68.78	575.60
E. End of W. Appr. Slab	279+52.11	-68.73	575.66

NORTH EDGE OF PAVEMENT

Location	Station	Offset	Theoretical Grade Elevations
W. End of W. Appr. Slab	279+21.91	-56.17	575.73
A1	279+32.03	-56.17	575.79
A2	279+42.15	-56.17	575.85
E. End of W. Appr. Slab	279+52.26	-56.17	575.91

STAGE CONSTRUCTION LINE

Location	Station	Offset	Theoretical Grade Elevations
W. End of W. Appr. Slab	279+22.08	-47.14	575.91
A1	279+32.18	-47.13	575.98
A2	279+42.27	-47.11	576.04
E. End of W. Appr. Slab	279+52.37	-47.07	576.09

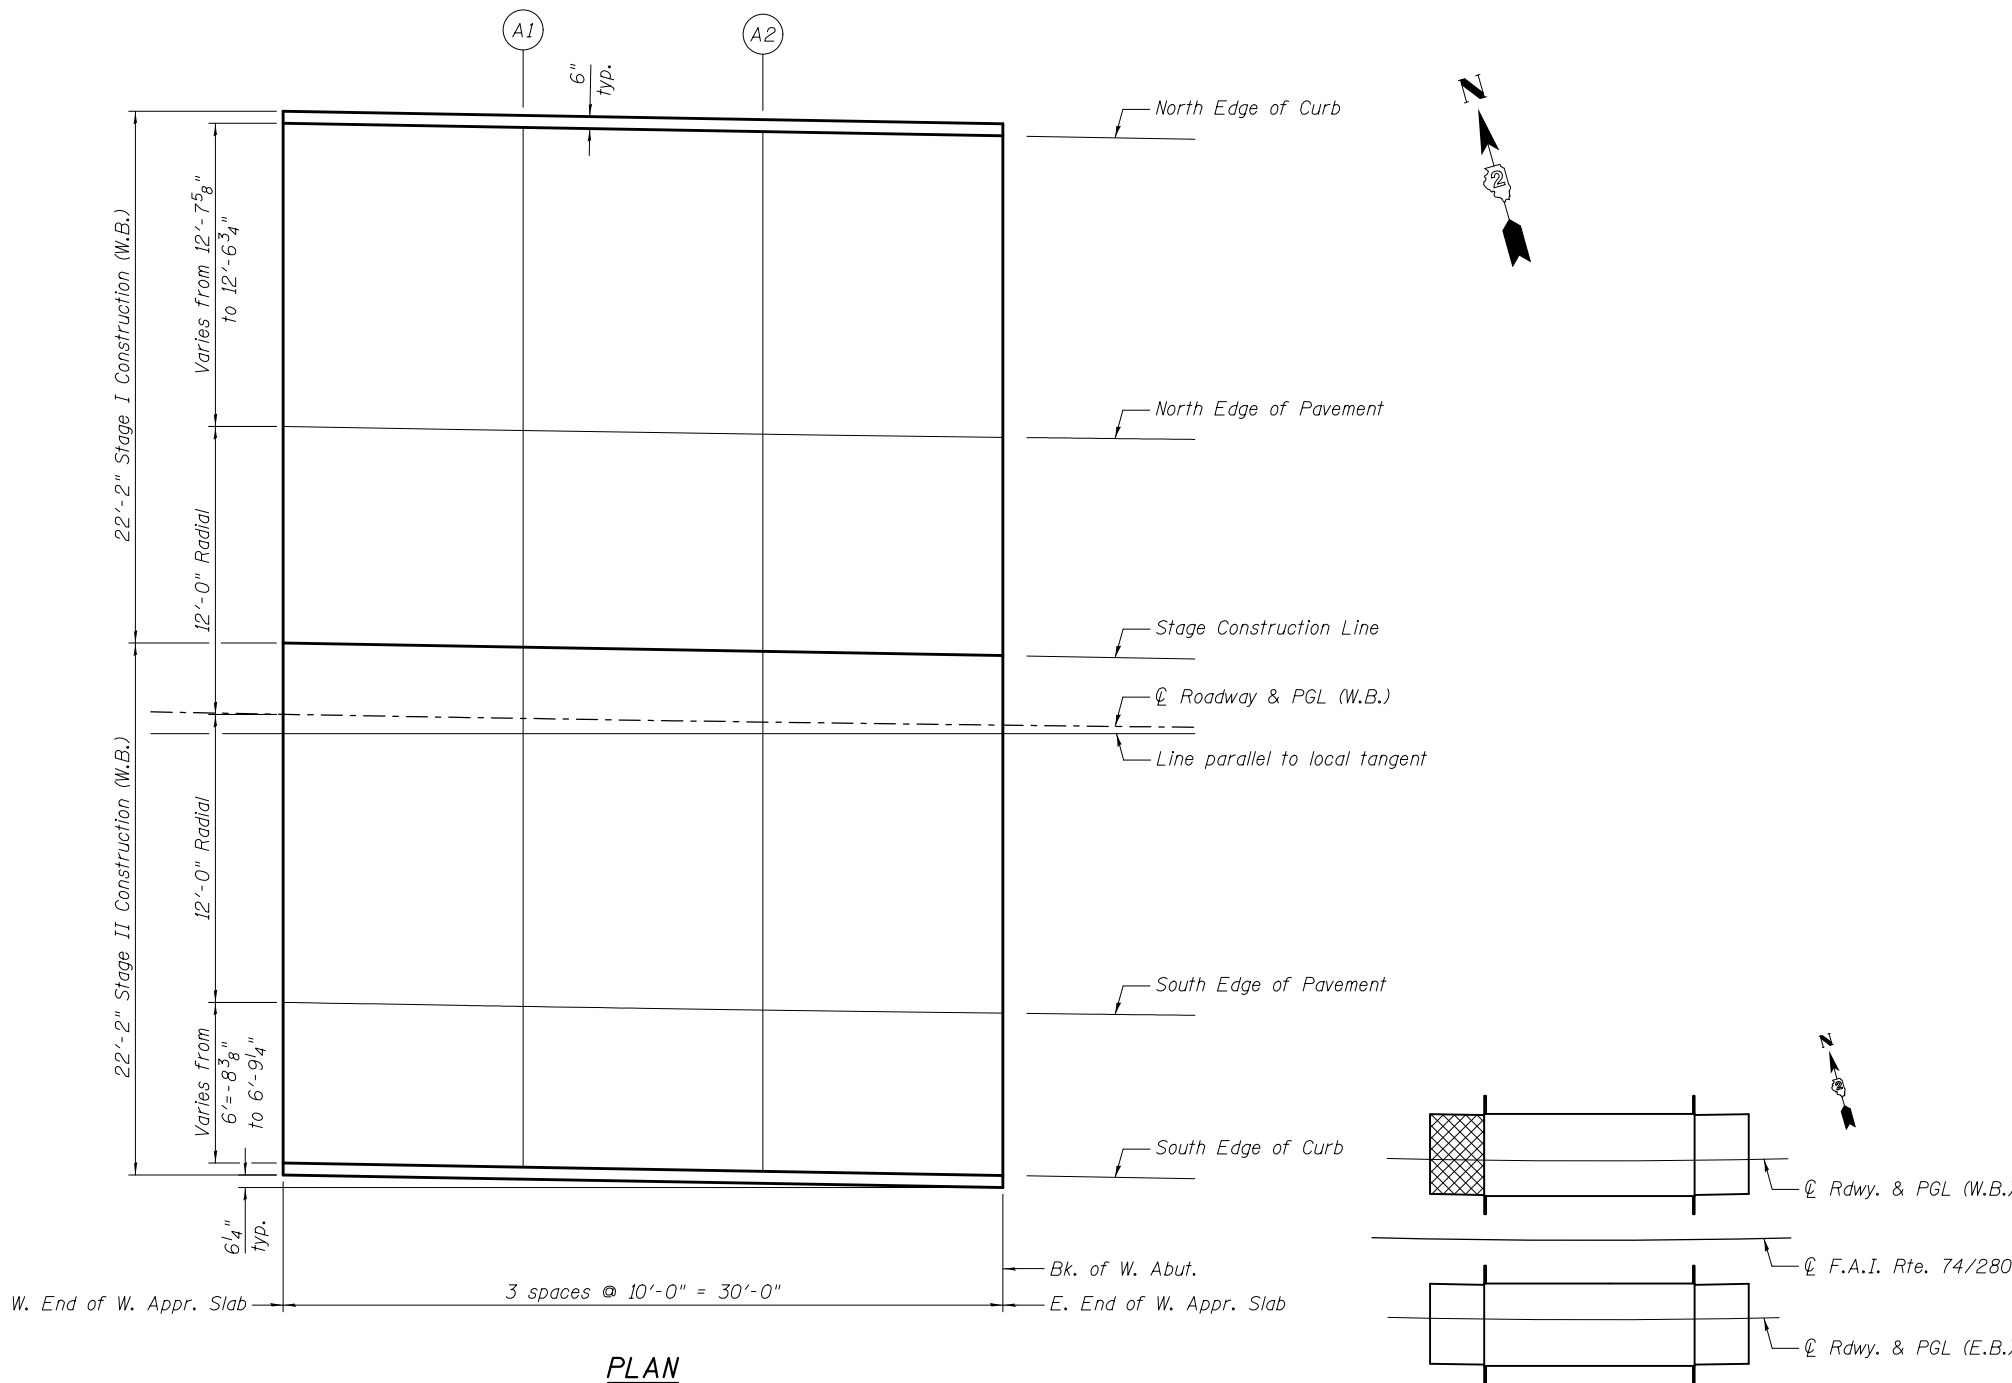

PLAN

KEY PLAN

* Offsets are measured from \varnothing F.A.I. Rte. 74/280.

\varnothing ROADWAY & PROFILE GRADE LINE (W.B.)

Location	Station	Offset	Theoretical Grade Elevations
W. End of W. Appr. Slab	279+22.13	-44.17	575.97
A1	279+32.23	-44.17	576.04
A2	279+42.32	-44.17	576.10
E. End of W. Appr. Slab	279+52.41	-44.17	576.15

SOUTH EDGE OF PAVEMENT

Location	Station	Offset	Theoretical Grade Elevations
W. End of W. Appr. Slab	279+22.35	-32.17	576.21
A1	279+32.42	-32.17	576.28
A2	279+42.49	-32.17	576.34
E. End of W. Appr. Slab	279+52.55	-32.17	576.39

SOUTH EDGE OF CURB

Location	Station	Offset	Theoretical Grade Elevations
W. End of W. Appr. Slab	279+22.47	-25.48	576.35
A1	279+32.53	-25.47	576.41
A2	279+42.58	-25.45	576.47
E. End of W. Appr. Slab	279+52.63	-25.40	576.53

3/19/2013 2:41:59 PM 0810194_64D23_012_Appr-SlabElevW.B.N.L.dgn



DESIGNED - BJM	REVISED -
CHECKED - MWS	REVISED -
DRAWN - MWS	REVISED -
CHECKED - BJM	REVISED -

**STATE OF ILLINOIS
DEPARTMENT OF TRANSPORTATION**

**TOP OF WEST APPROACH SLAB ELEVATIONS
STRUCTURE NO. 081-0195 (W.B.)**

SHEET NO. 12 OF 38 SHEETS

F.A.I. RTE. 74/280	SECTION 81-3BR	COUNTY ROCK ISLAND	TOTAL SHEETS 290	SHEET NO. 175
CONTRACT NO. 64D23				
ILLINOIS FED. AID PROJECT				