

**NORTH EDGE OF CURB**


Location	Station	Offset	Theoretical Grade Elevations
W. End of E. Appr. Slab	280+70.77	-68.73	575.83
A3	280+80.91	-68.78	575.80
A4	280+91.05	-68.80	575.77
E. End of E. Appr. Slab	281+01.20	-68.80	575.74

**NORTH EDGE OF PAVEMENT**

Location	Station	Offset	Theoretical Grade Elevations
W. End of E. Appr. Slab	280+70.62	-56.17	576.08
A3	280+80.73	-56.17	576.06
A4	280+90.85	-56.17	576.03
E. End of E. Appr. Slab	281+00.96	-56.17	575.99

**STAGE CONSTRUCTION LINE**

Location	Station	Offset	Theoretical Grade Elevations
W. End of E. Appr. Slab	280+70.50	-47.07	576.26
A3	280+80.60	-47.11	576.24
A4	280+90.70	-47.13	576.21
E. End of E. Appr. Slab	281+00.80	-47.14	576.17

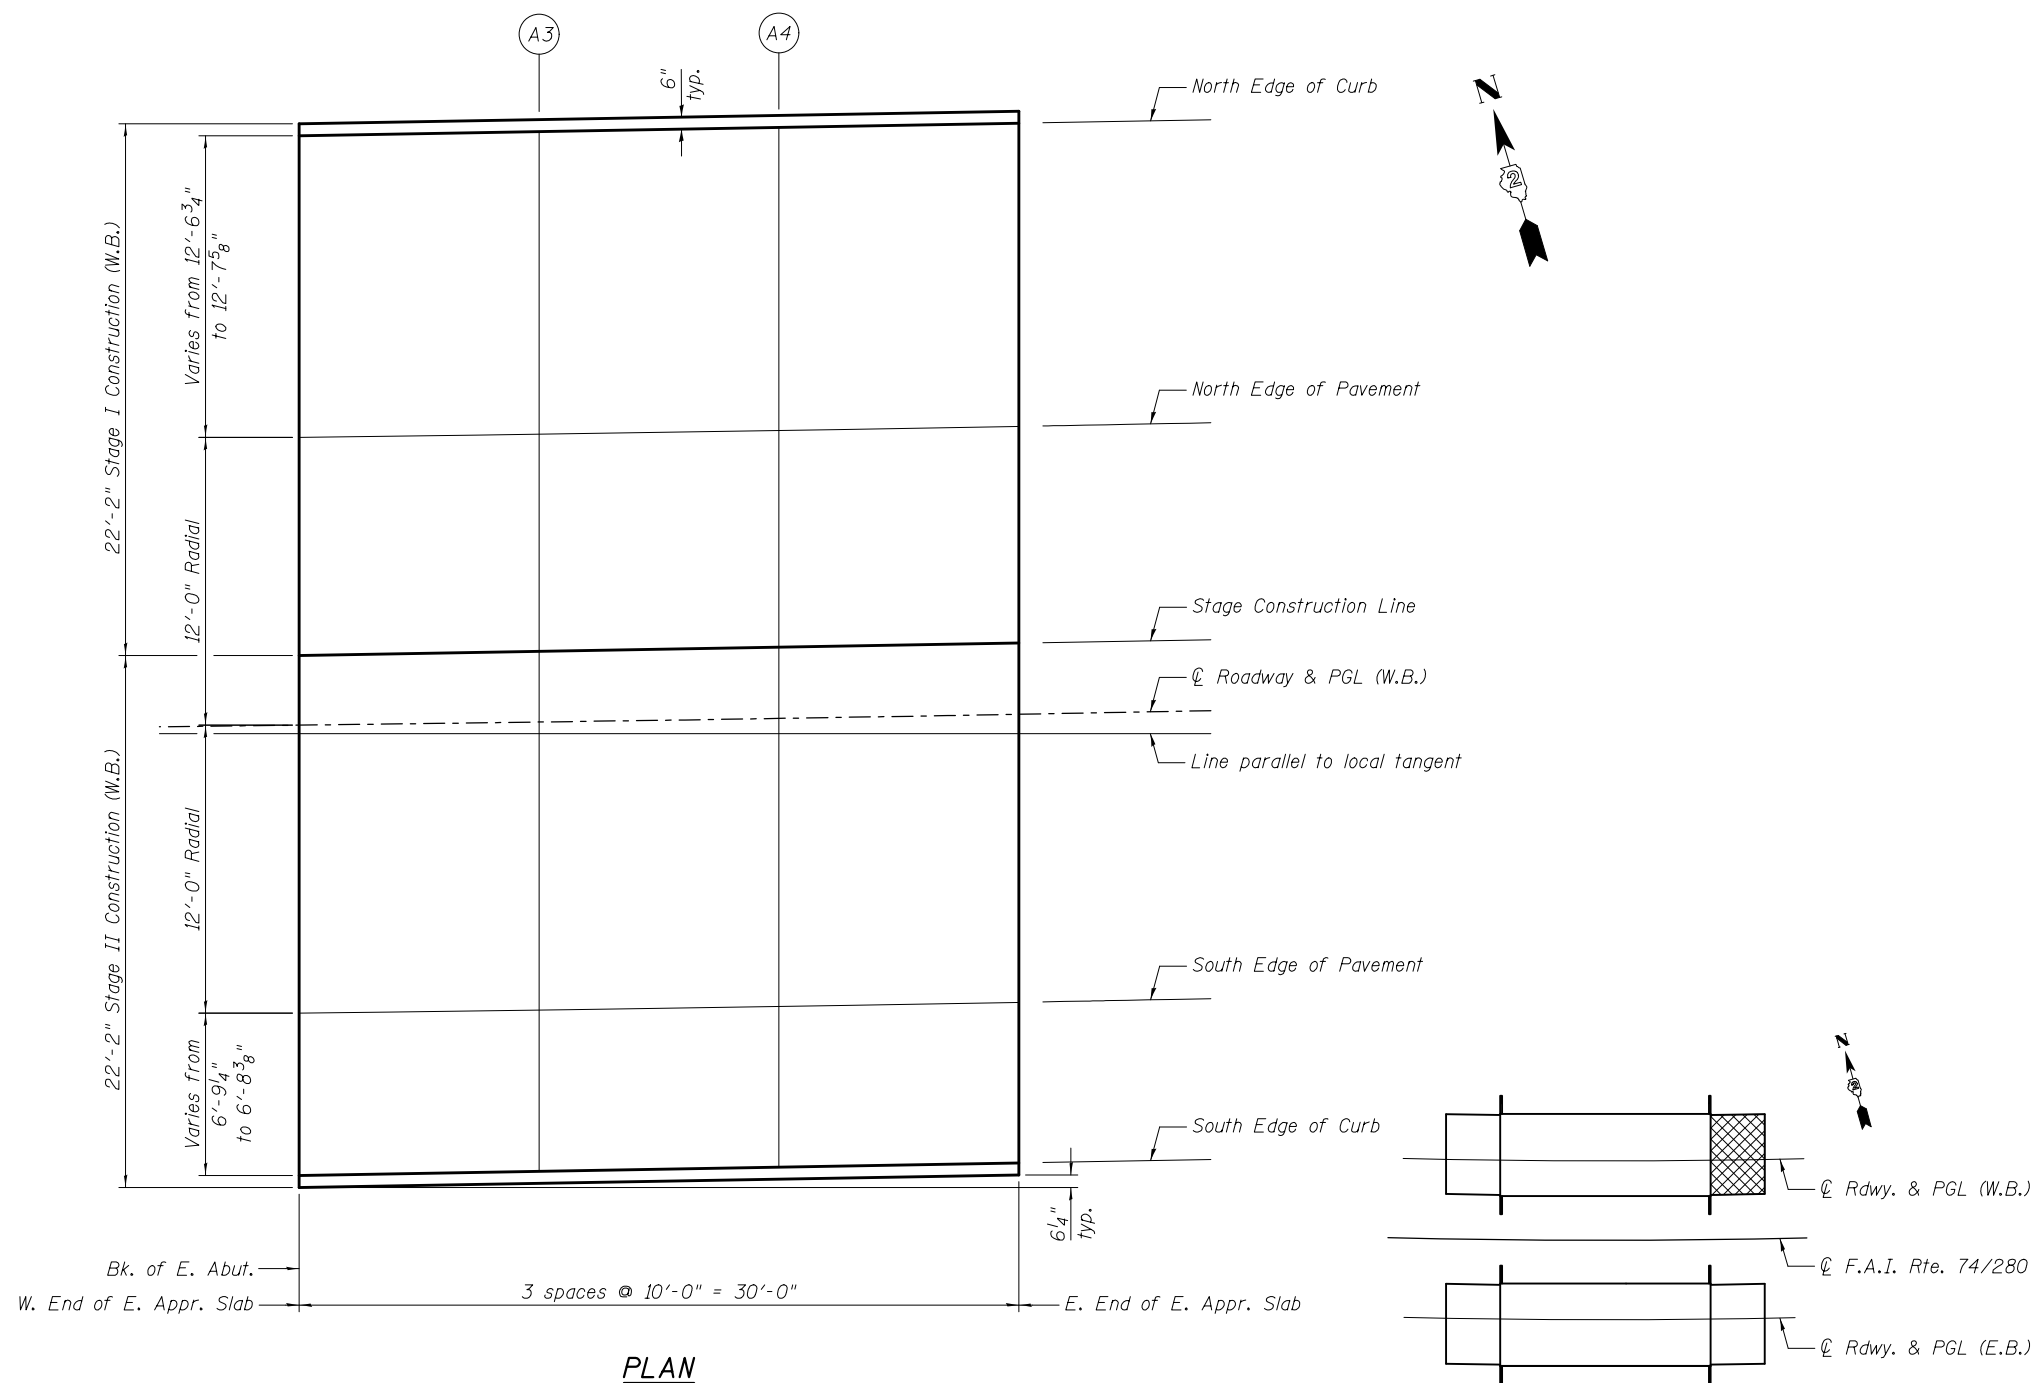

**Centerline Roadway & Profile Grade Line (W.B.)**

Location	Station	Offset	Theoretical Grade Elevations
W. End of E. Appr. Slab	280+70.47	-44.17	576.32
A3	280+80.56	-44.17	576.30
A4	280+90.65	-44.17	576.27
E. End of E. Appr. Slab	281+00.74	-44.17	576.23

**SOUTH EDGE OF PAVEMENT**

Location	Station	Offset	Theoretical Grade Elevations
W. End of E. Appr. Slab	280+70.33	-32.17	576.56
A3	280+80.39	-32.17	576.54
A4	280+90.46	-32.17	576.51
E. End of E. Appr. Slab	281+00.53	-32.17	576.47

**SOUTH EDGE OF CURB**

Location	Station	Offset	Theoretical Grade Elevations
W. End of E. Appr. Slab	280+70.24	-25.40	576.70
A3	280+80.30	-25.45	576.67
A4	280+90.35	-25.47	576.64
E. End of E. Appr. Slab	281+00.40	-25.48	576.61

\* Offsets are measured from Centerline F.A.I. Rte. 74/280.

3/19/2013 2:41:59 PM 0810194\_64D23\_013\_Appr-Slab1.evlwBE\_02.dgn



DESIGNED - BJM	REVISED -
CHECKED - MWS	REVISED -
DRAWN - MWS	REVISED -
CHECKED - BJM	REVISED -

**STATE OF ILLINOIS  
DEPARTMENT OF TRANSPORTATION**

**TOP OF EAST APPROACH SLAB ELEVATIONS  
STRUCTURE NO. 081-0195 (W.B.)**

SHEET NO. 13 OF 38 SHEETS

F.A.I. RTE. 74/280	SECTION 81-3BR	COUNTY ROCK ISLAND	TOTAL SHEETS 290	SHEET NO. 176
CONTRACT NO. 64D23				
ILLINOIS FED. AID PROJECT				