


**PARTIAL PLAN**

(Westbound structure shown, Eastbound structure is the same, but opposite hand)

Notes:  
 See Sheet 18 of 38 for Section A-A.  
 See Sheet 17 of 38 for superstructure details and Bill of Material.  
 Bars indicated thus 20 x 3-#5 etc. indicates 20 lines of bars with 3 lengths per line.  
 See Sheet 17 of 38 for parapet reinforcement.  
 See Sheet 1 of 38 for Floor Drain locations.

**MINIMUM BAR LAP**

(Slab)  
 #5 bar = 2'-7"

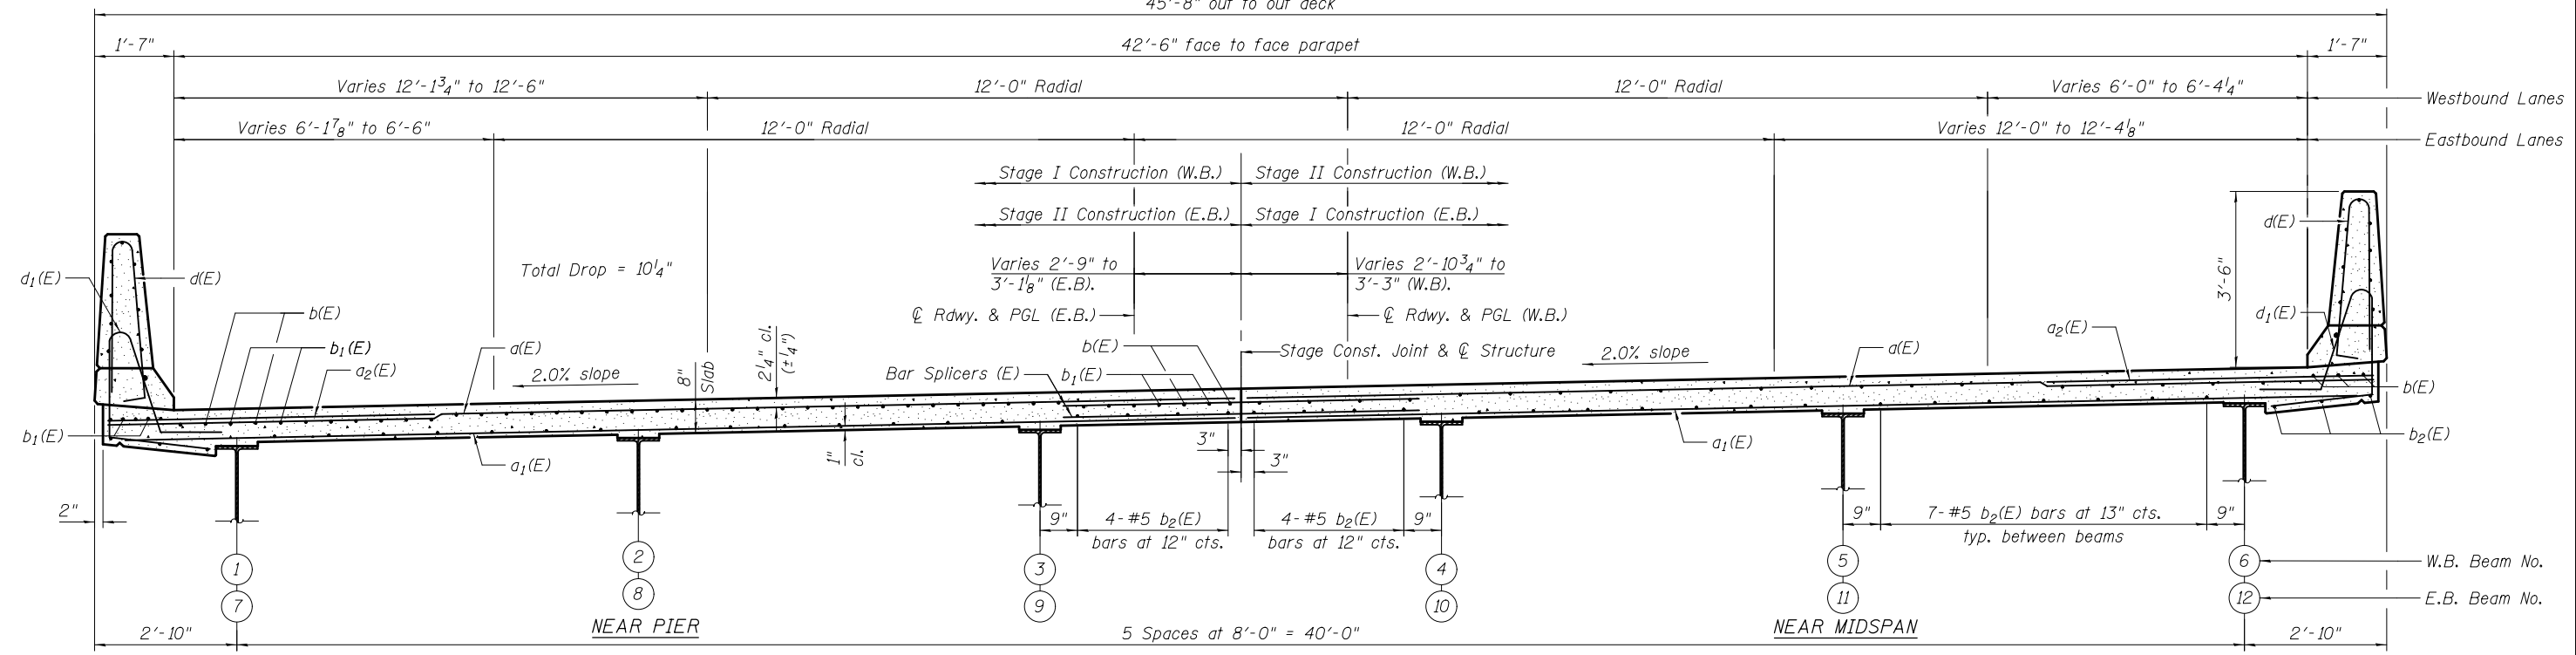

**CROSS SECTION**

Looking East

3/19/2013 2:42:00 PM 0810194\_64D23\_016.Super.dgn



DESIGNED - MWS	REVISED -
CHECKED - BJM	REVISED -
DRAWN - MWS	REVISED -
CHECKED - BJM	REVISED -

**STATE OF ILLINOIS**  
**DEPARTMENT OF TRANSPORTATION**

**SUPERSTRUCTURE**  
**STRUCTURE NO. 081-0194 (E.B.) AND NO. 081-0195 (W.B.)**

F.A.I. RTE. 74/280	SECTION 81-3BR	COUNTY ROCK ISLAND	TOTAL SHEETS 290	SHEET NO. 179
CONTRACT NO. 64D23				

SHEET NO. 16 OF 38 SHEETS

ILLINOIS FED. AID PROJECT