


# FOR INFORMATION ONLY

FOR INFORMATION ONLY  
E.B. I-80 EXIT RAMP

FAI 74/280 (5-74/280)  
Section (81-2, 81-3, 37-1, 37-1/RS-1 & 81-3BR)  
Henry & Rock Island Counties  
Job No. D-62-053-07  
Contract No. 64D23  
Sheet \_\_\_\_\_ of \_\_\_\_\_

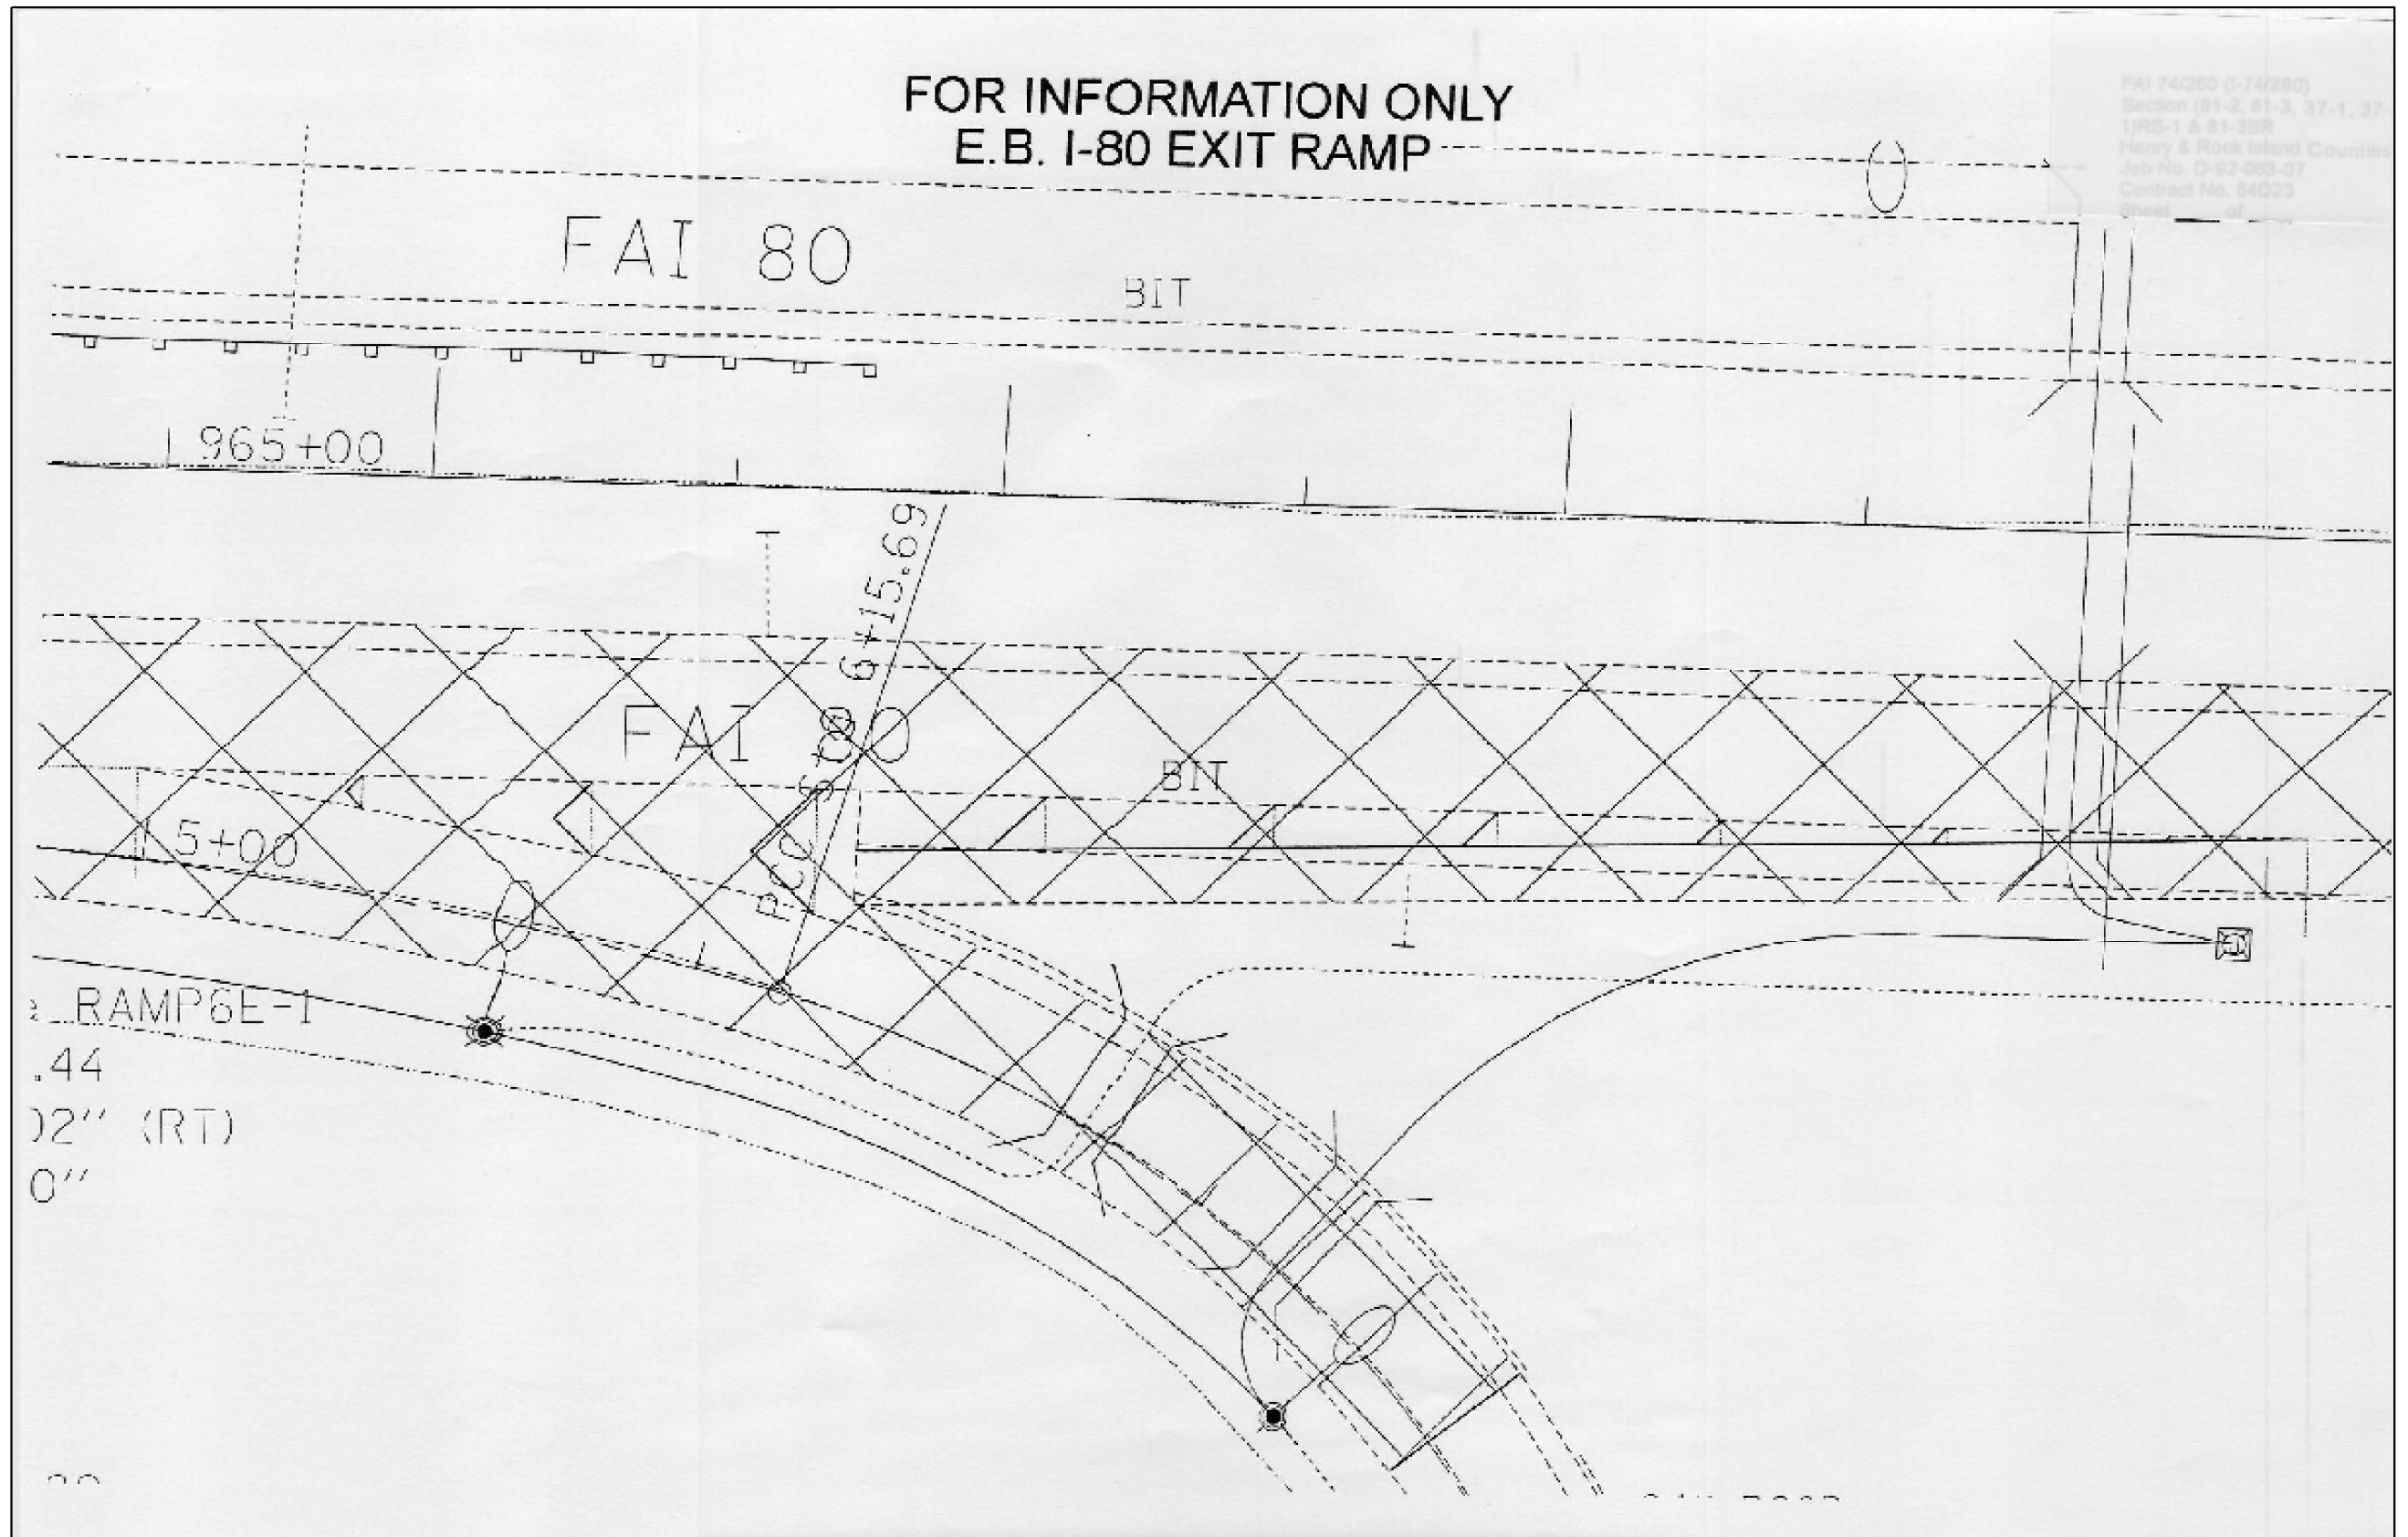

RAMP 6E-1  
.44  
102" (RT)  
0"

\* 74/280 & 80  
\*\* (81-2, 81-3, 37-1, 37-2-1) RS-1 & 81-3BR  
\*\*\* ROCK ISLAND/HENRY COUNTY

|  |                                      |            |           |
|--|--------------------------------------|------------|-----------|
| FILE NAME =  | USER NAME = hensonke                 | DESIGNED - | REVISED - |
| ct:\pwork\pwork\hensonke\0117904\0206307-sht-details.dgn |                                      | DRAWN -    | REVISED - |
| Default  | PLOT SCALE = 48.0000' / in.          | CHECKED -  | REVISED - |
|  | PLOT DATE = Fri May 15 09:26:35 2013 | DATE -     | REVISED - |

STATE OF ILLINOIS  
DEPARTMENT OF TRANSPORTATION

FOR INFORMATION ONLY

SCALE: SHEET OF SHEETS STA. TO STA.

| F.A.I. RTE.               | SECTION | COUNTY | TOTAL SHEETS | SHEET NO. |
|---------------------------|---------|--------|--------------|-----------|
| *                         | **      | ***    | 290          | 209       |
| CONTRACT NO. 64D23        |         |        |              |           |
| ILLINOIS FED. AID PROJECT |         |        |              |           |