


# FOR INFORMATION ONLY

## FOR INFORMATION ONLY W.B. WEIGH SCALE RAMPS

FAI 74/280 (I-74/280)  
Section (81-2, 81-3, 37-1, 37-2,  
1)RS-1 & 81-3BR  
Henry & Rock Island Counties  
Job No. D-82-082-67  
Contract No. 64D23  
Sheet \_\_\_\_ of \_\_\_\_

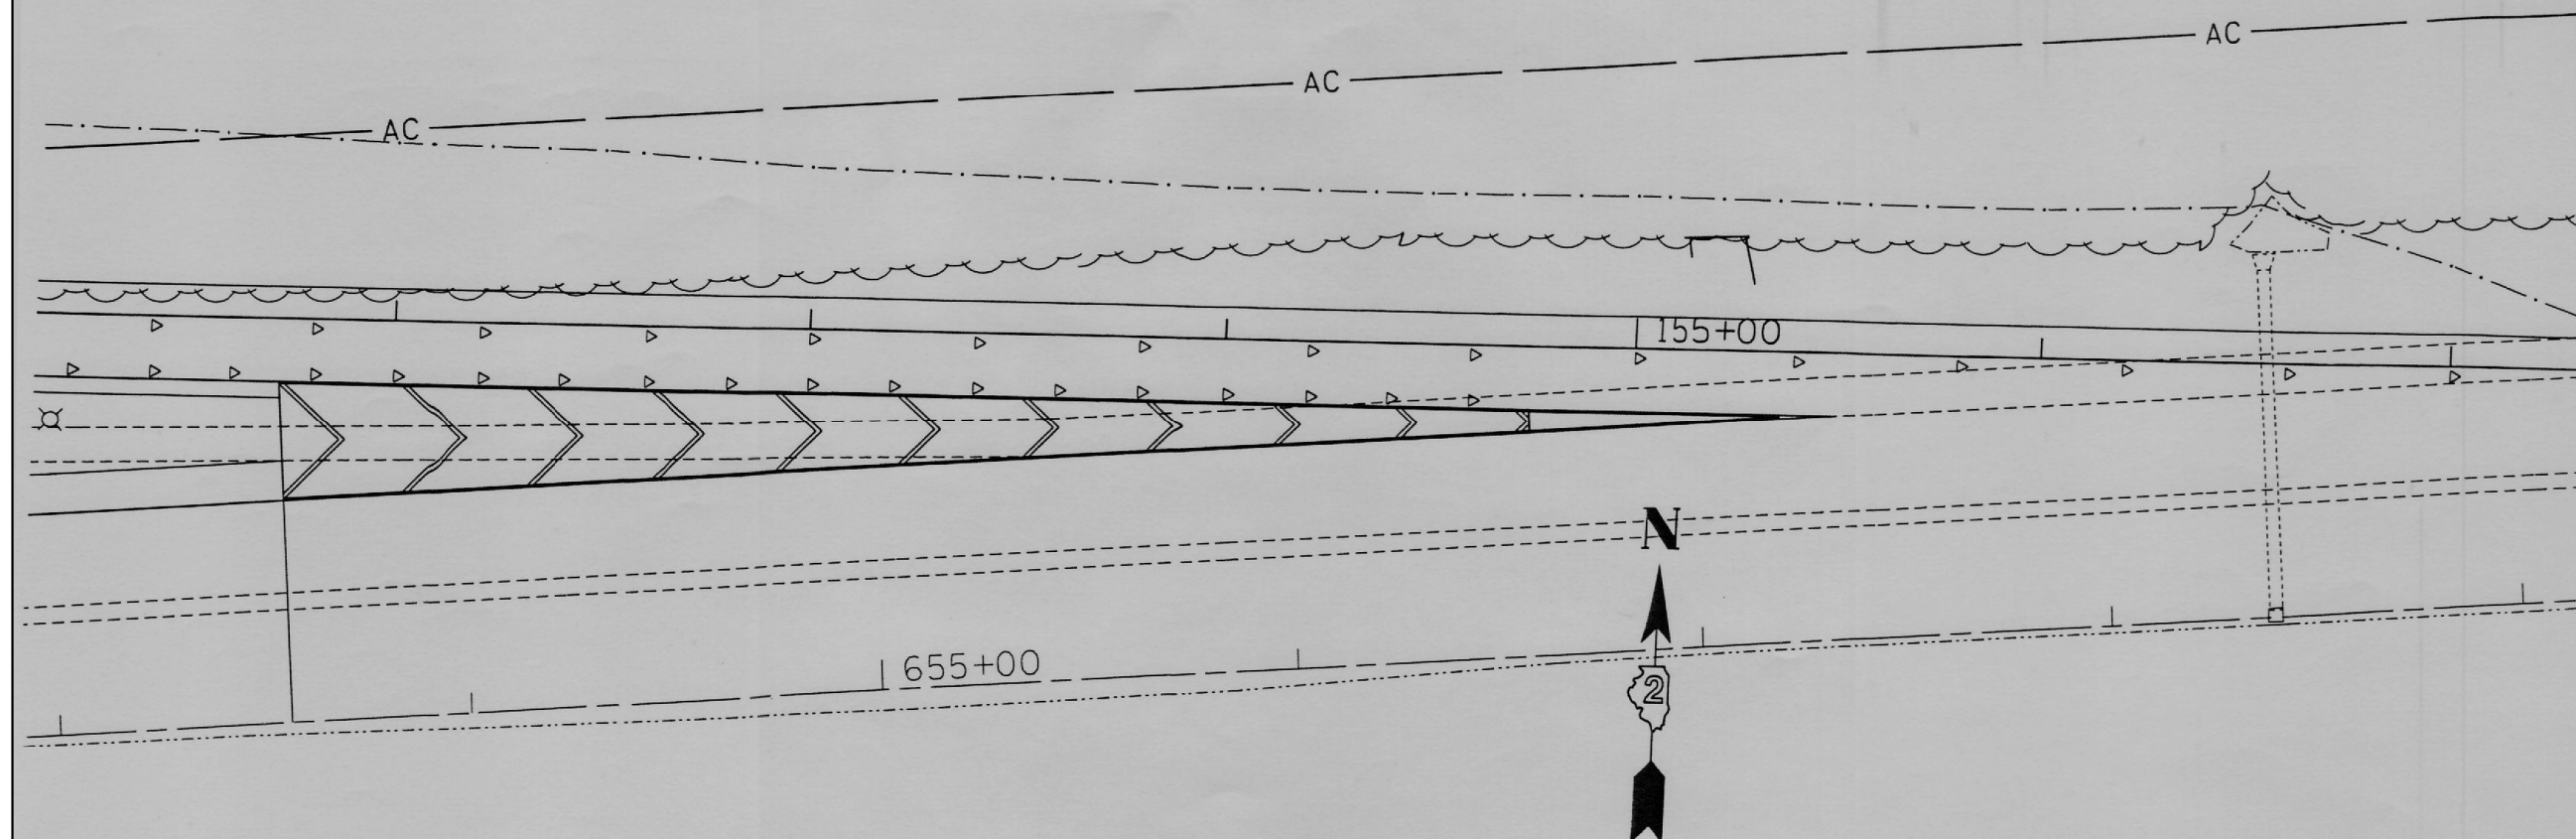

FILE NAME =	USER NAME = hensonke	DESIGNED -	REVISED -
ct:\pwork\pwork\hensonke\0117904\0206307-sht-details.dgn		DRAWN -	REVISED -
Default	PLOT SCALE = 40.0000' / in.	CHECKED -	REVISED -
	PLOT DATE = Fri May 15 09:35:09 2013	DATE -	REVISED -

STATE OF ILLINOIS  
DEPARTMENT OF TRANSPORTATION

FOR INFORMATION ONLY

SCALE: SHEET OF SHEETS STA. TO STA.

\* 74/280 & 80  
\*\* (81-2, 81-3, 37-1, 37-2-1) RS-1 & 81-3BR  
\*\*\* ROCK ISLAND/HENRY COUNTY

F.A.I. RTE.	SECTION	COUNTY	TOTAL SHEETS	SHEET NO.
*	**	***	290	214
CONTRACT NO. 64D23				
ILLINOIS FED. AID PROJECT				