


FOR INFORMATION ONLY

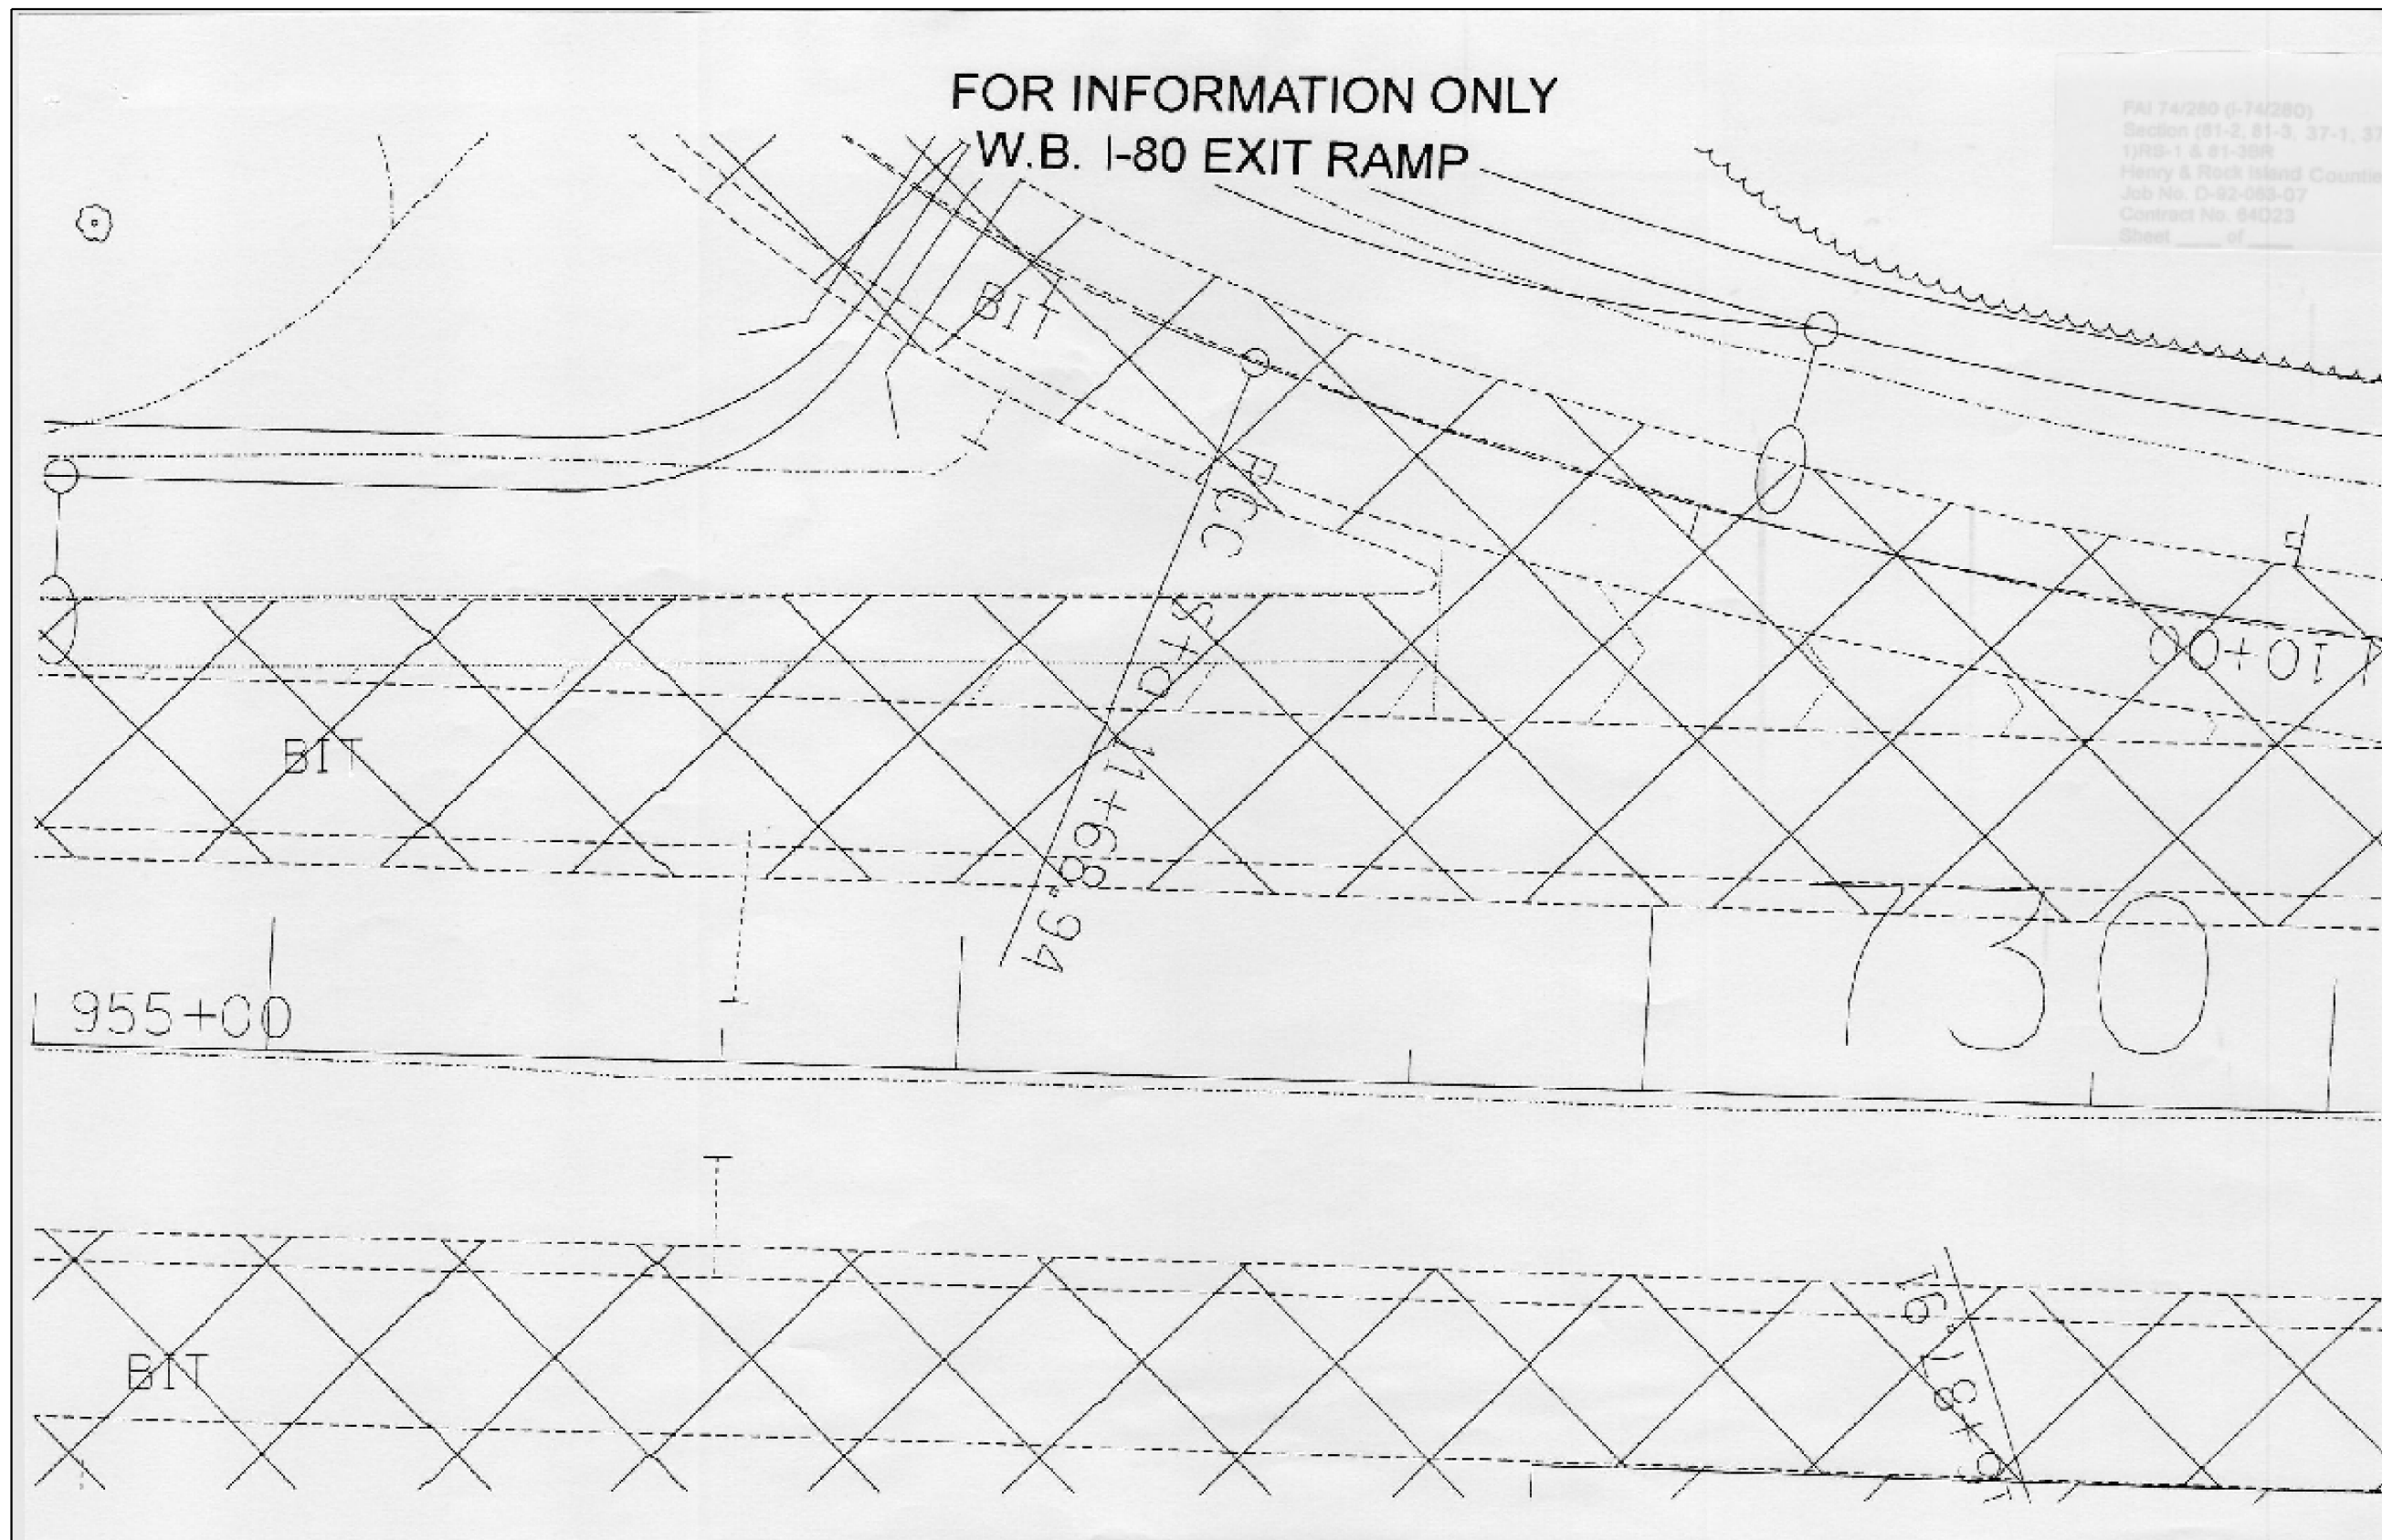

PAI 74/280 (5-74/280)
 Section (81-2, 81-3, 37-1, 37-1)
 Henry & Rock Island Counties
 Job No. D-62-683-07
 Contract No. 64023
 Sheet ___ of ___

FILE NAME =	USER NAME = hensonke	DESIGNED -	REVISED -
ct:\pwork\pwork\hensonke\0117904\0206307-sht-details.dgn		DRAWN -	REVISED -
Default	PLOT SCALE = 48.0000' / in.	CHECKED -	REVISED -
	PLOT DATE = Fri May 15 09:38:18 2013	DATE -	REVISED -

STATE OF ILLINOIS
 DEPARTMENT OF TRANSPORTATION

FOR INFORMATION ONLY

SCALE: SHEET OF SHEETS STA. TO STA.

* 74/280 & 80
 ** (81-2, 81-3, 37-1, 37-2-1) RS-1 & 81-3BR
 *** ROCK ISLAND/HENRY COUNTY

F.A.I. RTE.	SECTION	COUNTY	TOTAL SHEETS	SHEET NO.
*	**	***	290	216
				CONTRACT NO. 64023
ILLINOIS FED. AID PROJECT				